
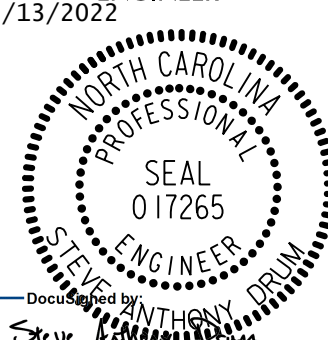
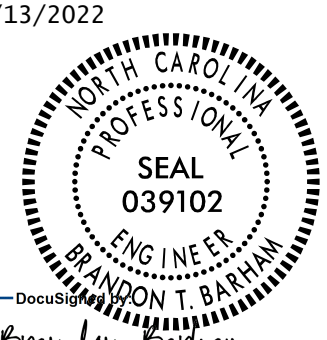
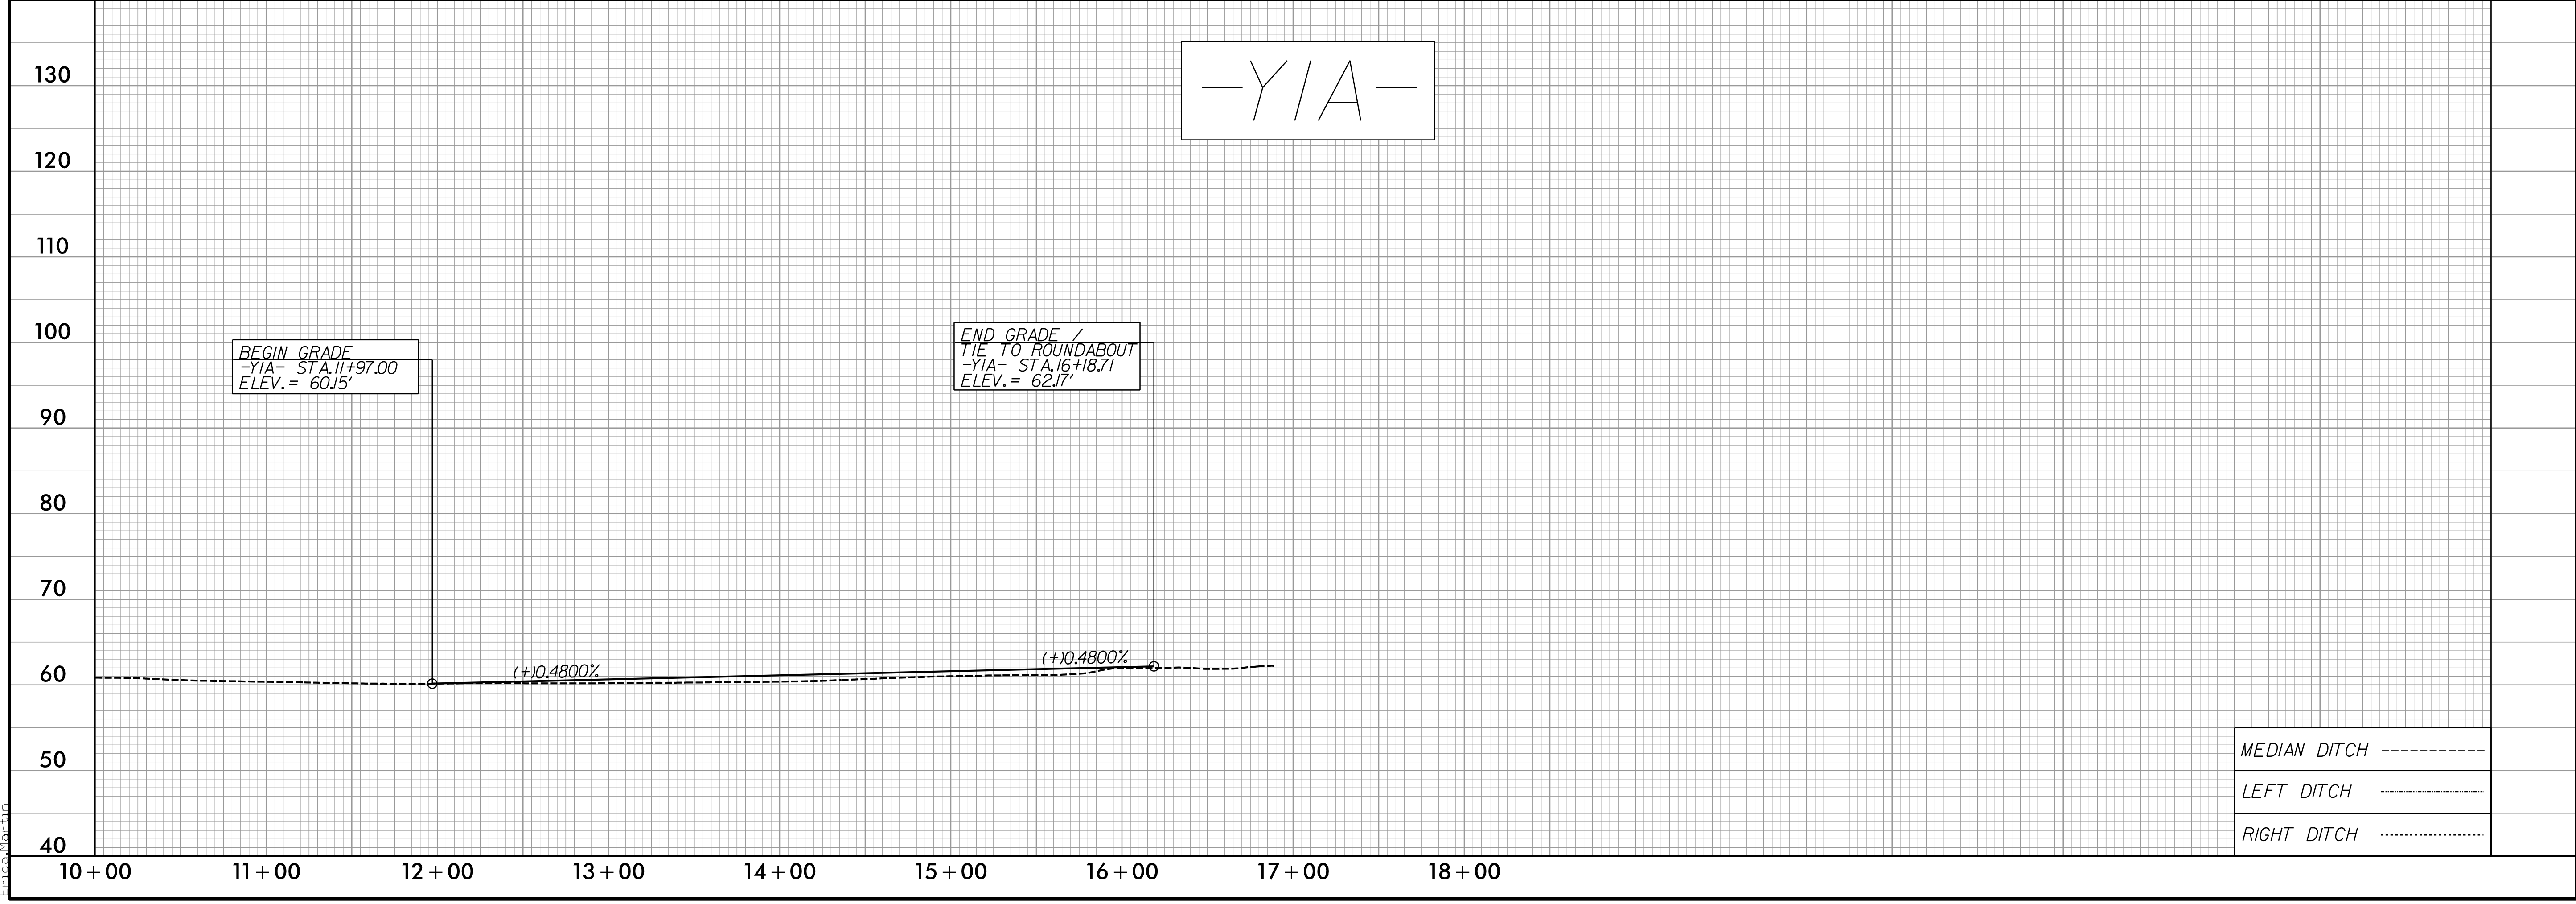


5/28/99

NV5
 NV5 ENGINEERS & CONSULTANTS, INC.
 3300 REGENCY PARKWAY, SUITE 100
 CARY, NC 27518
 P: 919.851.1912 www.NV5.com
 NC License # 61333
 Formerly CALXX Engineers & Consultants

PROJECT REFERENCE NO. R-5819/R-5820	SHEET NO. 43
ROADWAY DESIGN ENGINEER 4/13/2022	HYDRAULICS ENGINEER 4/13/2022
 SEAL 017265 ENGINEER STEVE ANTHONY	 SEAL 039102 ENGINEER BRANDON T. BARHAM
DOCUMENT NOT CONSIDERED FINAL UNLESS ALL SIGNATURES COMPLETED	

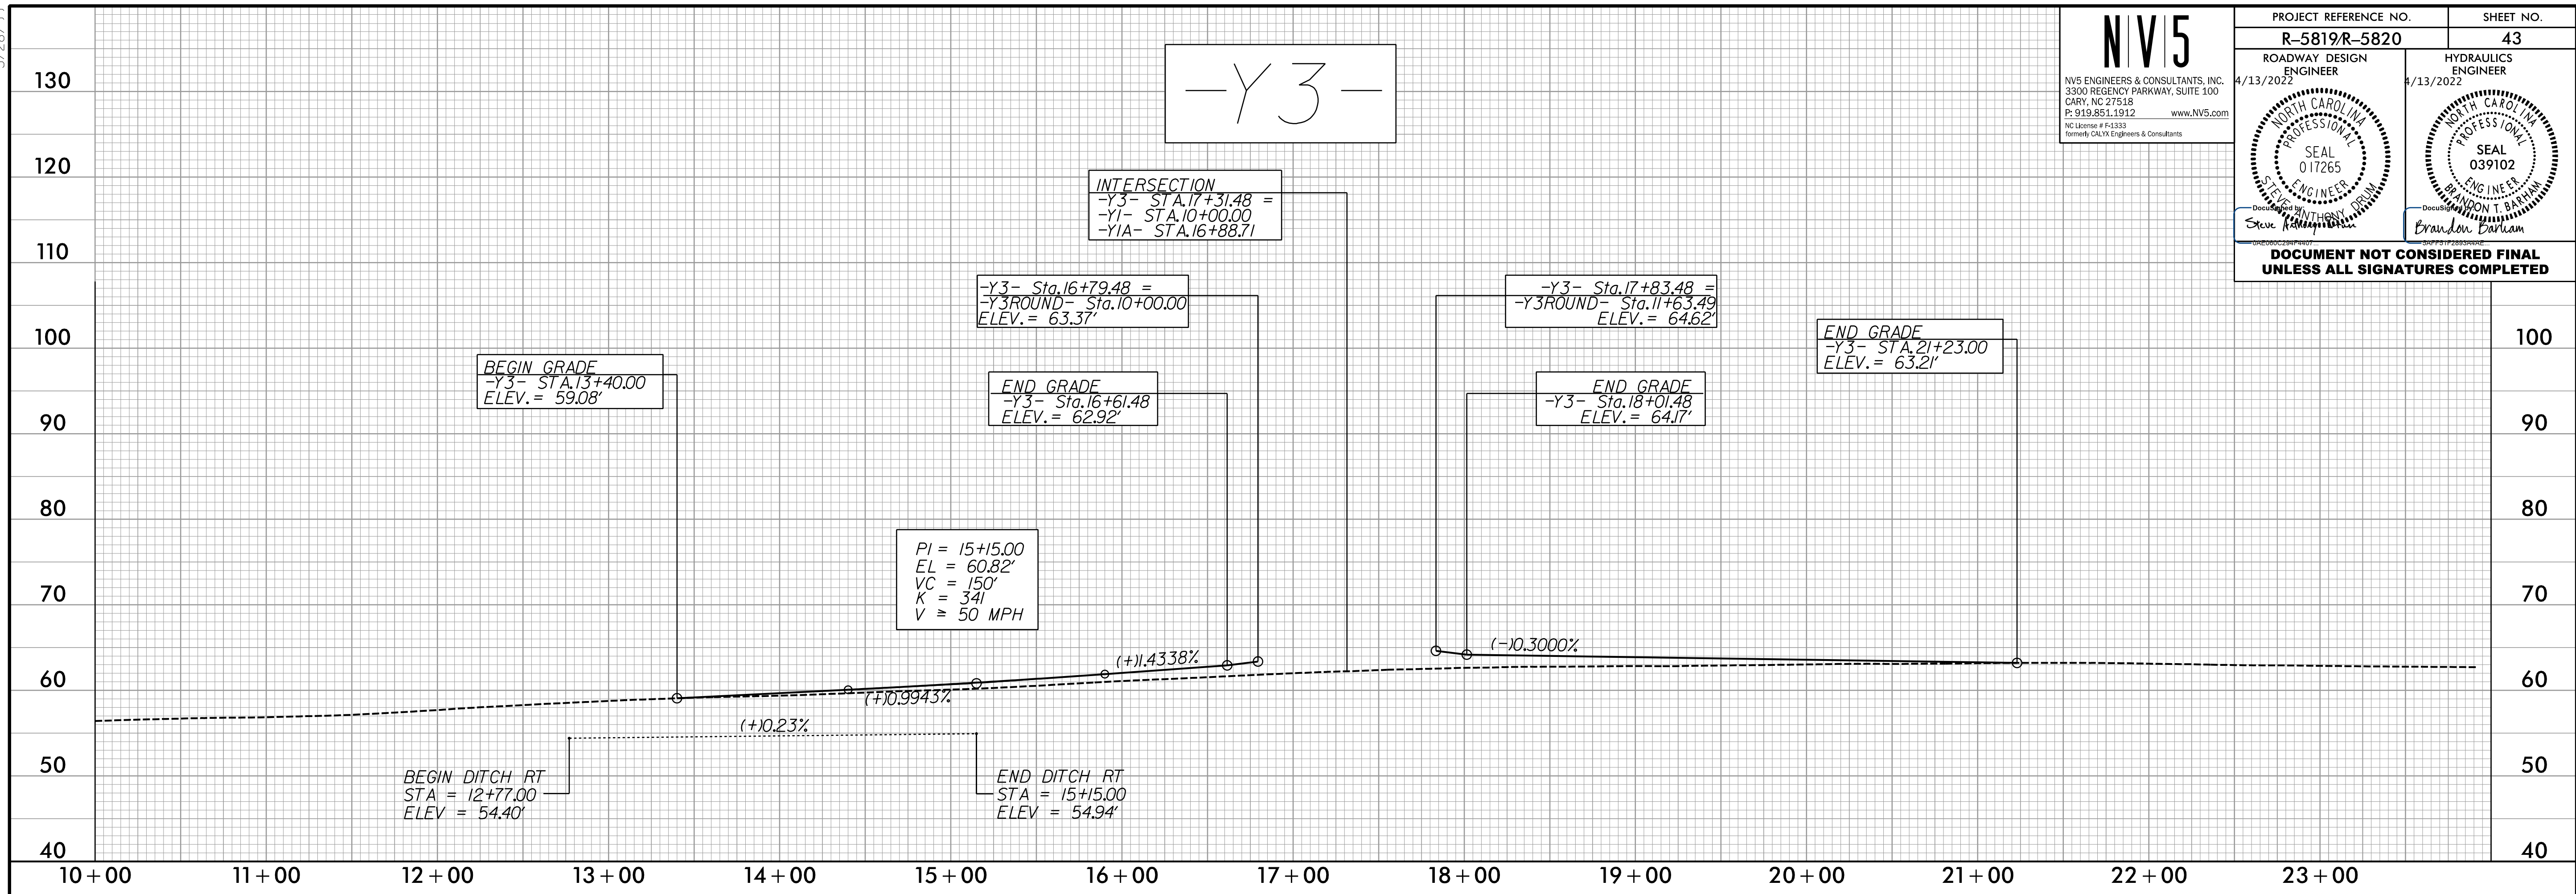

MEDIAN DITCH	-----
LEFT DITCH	-----
RIGHT DITCH	-----

3/7/2022
 R:\Projects\N5819_R5820_RDY_PFL_43.dgn
 E:\C:\Users\m... \Documents\Projects\N5819_R5820_RDY_PFL_43.dgn