


5/28/99

NV5


NV5 ENGINEERS & CONSULTANTS, INC.
3300 REGENCY PARKWAY, SUITE 100
CARY, NC 27518
P: 919.851.1912 www.NV5.com
NC License # F-3333
Formerly CALXX Engineers & Consultants

PROJECT REFERENCE NO. R-5819 /R-5820	SHEET NO. 44
ROADWAY DESIGN ENGINEER 4/13/2022	HYDRAULICS ENGINEER 4/13/2022
SEAL 017265 ANTHONY DUBOIS	SEAL 039102 BRANDON T. BARNUM

**DOCUMENT NOT CONSIDERED FINAL
UNLESS ALL SIGNATURES COMPLETED**

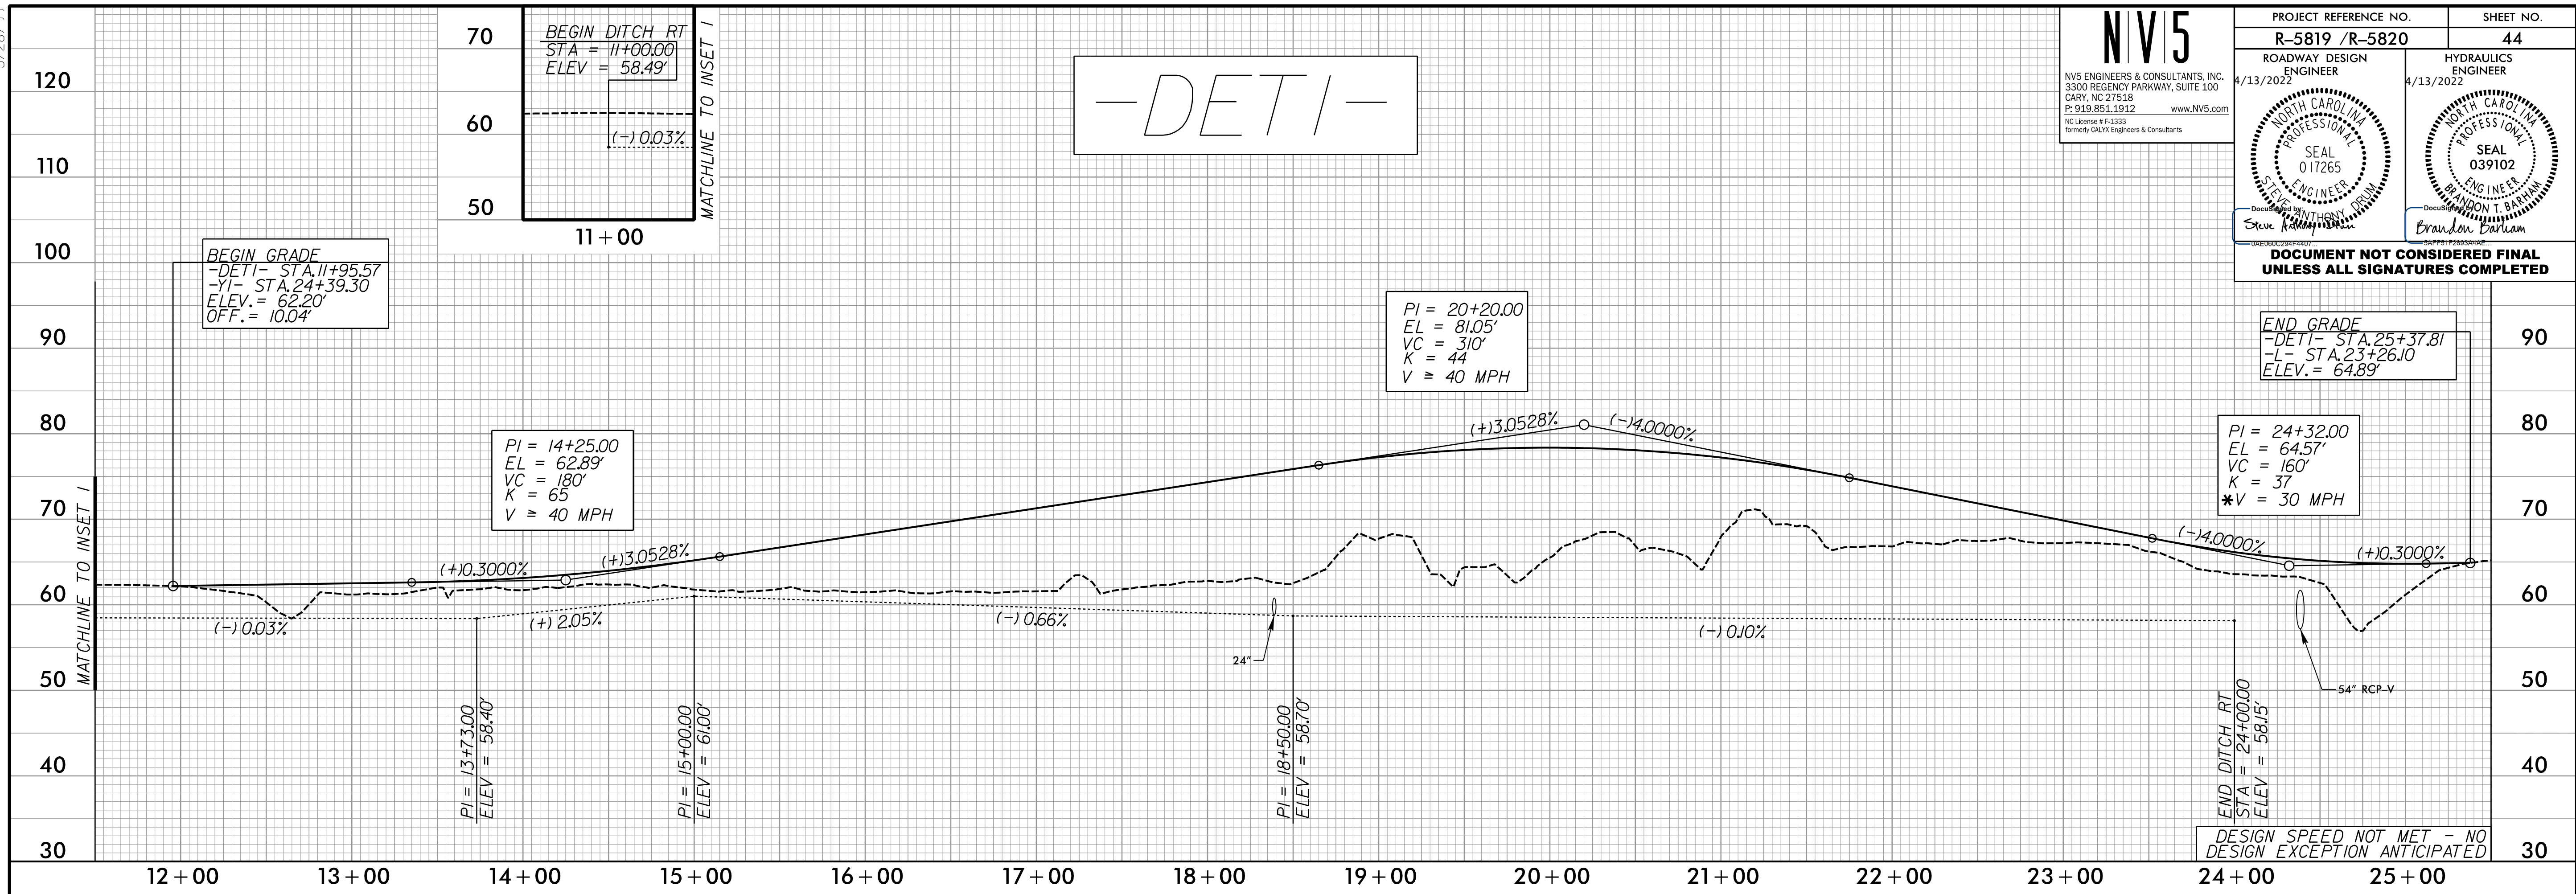

-DETI-

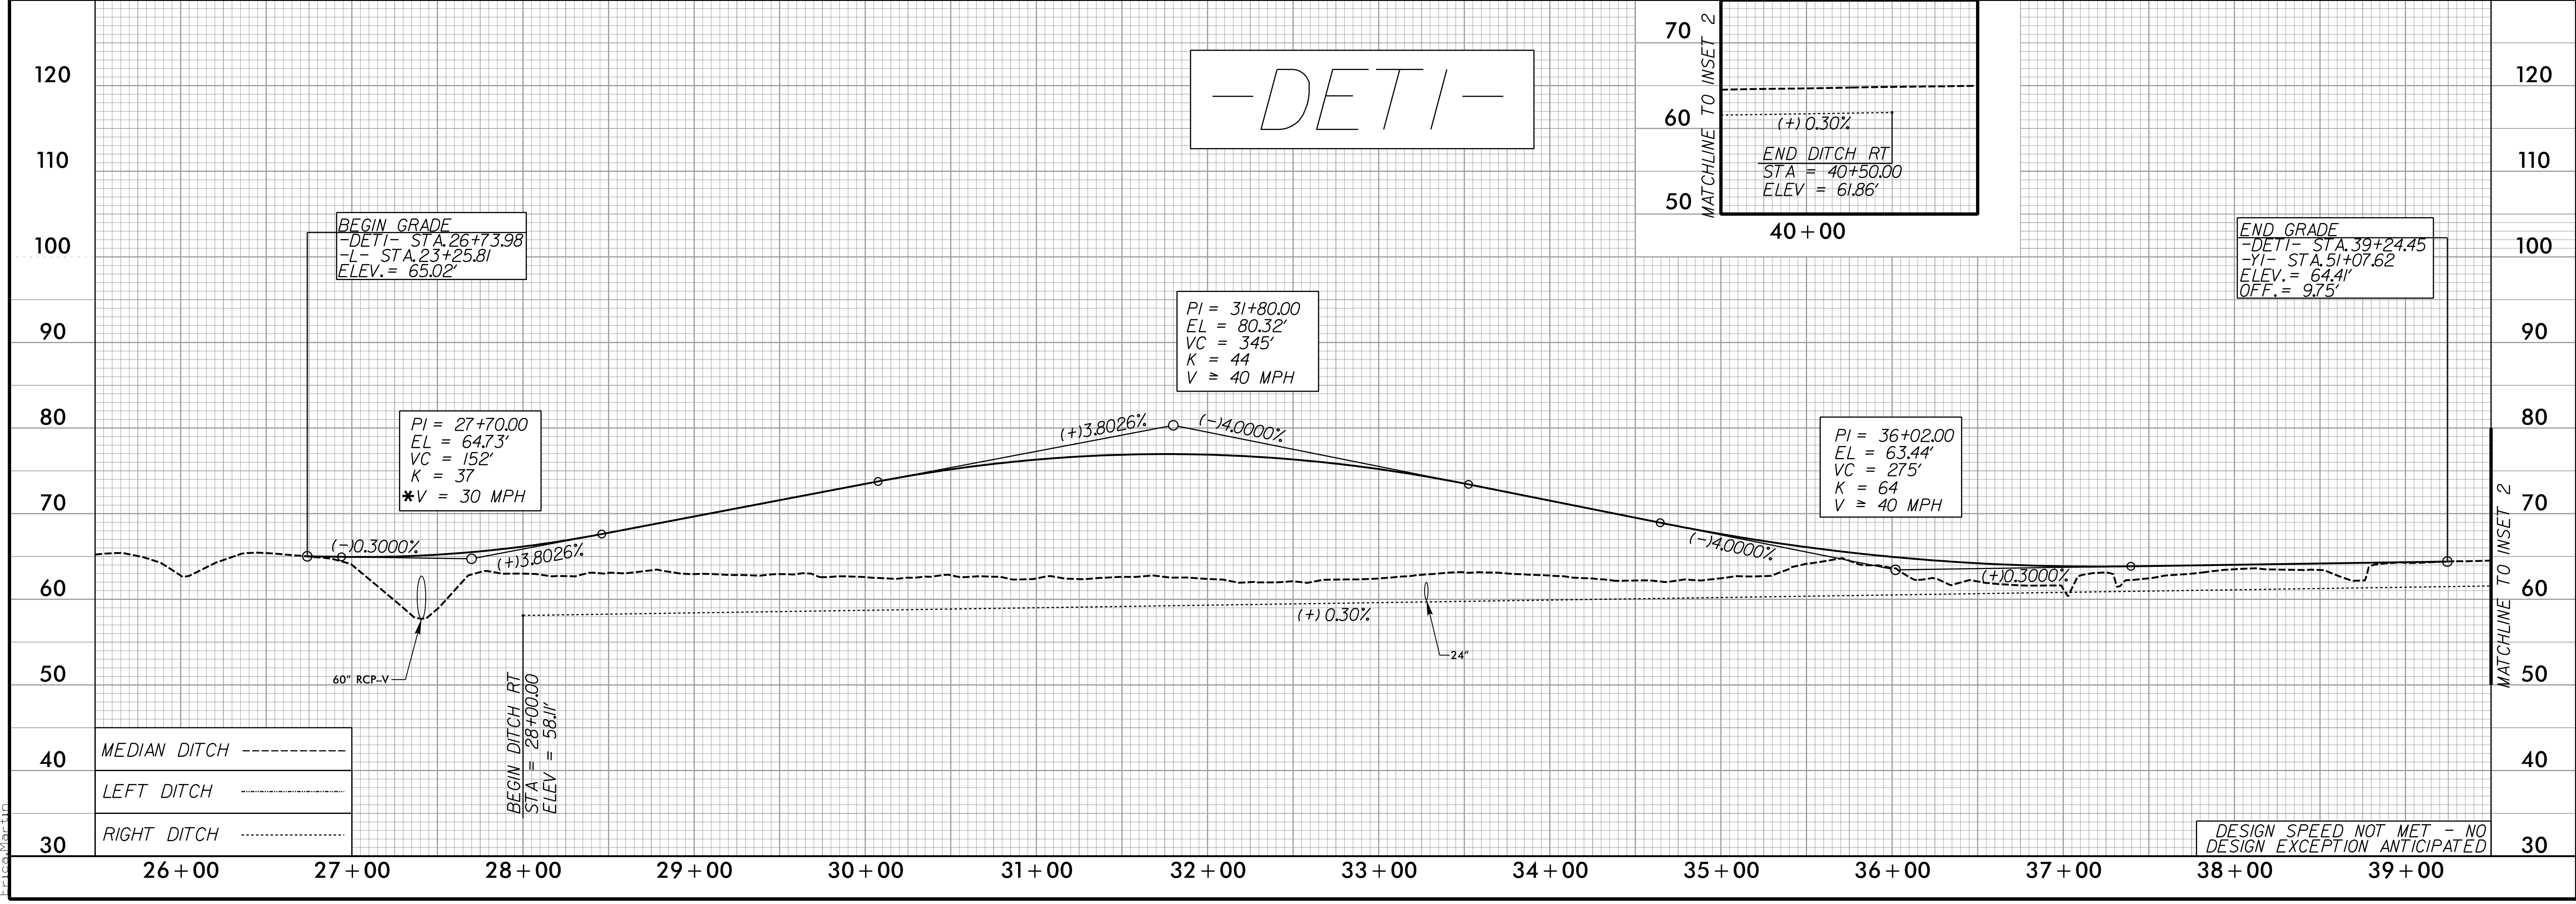

-DETI-

- MEDIAN DITCH -----
- LEFT DITCH - - - - -
- RIGHT DITCH

3/8/2022
R:\Projects\5819\5820\RDY_PFL_44.dgn
E:\C:\Users\pcoj\OneDrive\Documents\5819\5820\RDY_PFL_44.dgn