
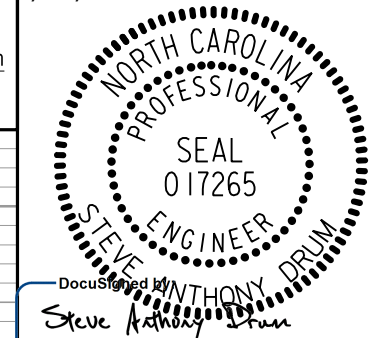

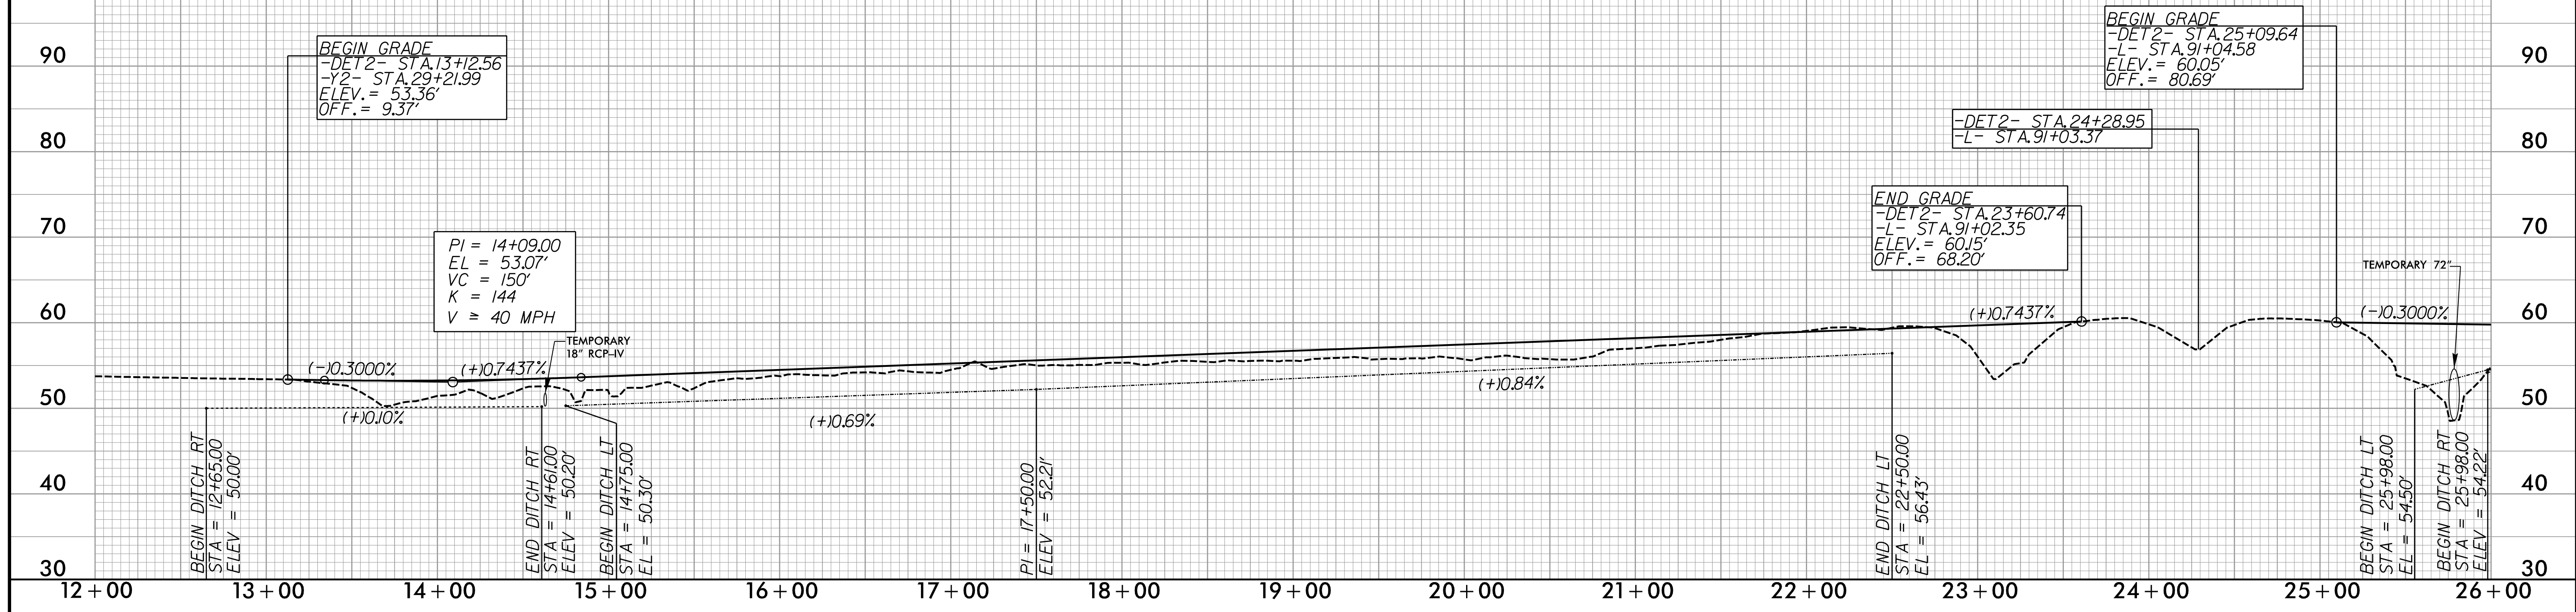


5/28/22


-DET 2-

PROJECT REFERENCE NO. R-5819 /R-5820		SHEET NO. 45
 NV5 ENGINEERS & CONSULTANTS, INC. 3300 REGENCY PARKWAY, SUITE 100 CARY, NC 27518 P: 919.851.1912 www.NV5.com NC License # E-1333 Formerly CALYX Engineers & Consultants		ROADWAY DESIGN ENGINEER 4/13/2022  SEAL 017265 ENGINEER ANTHONY J. DRUM DocuSign Steve Anthony
HYDRAULICS ENGINEER 4/13/2022  SEAL 039102 ENGINEER BRANDON T. BARHAM DocuSign Brandon Barham		

**DOCUMENT NOT CONSIDERED FINAL
UNLESS ALL SIGNATURES COMPLETED**



-DET 2-

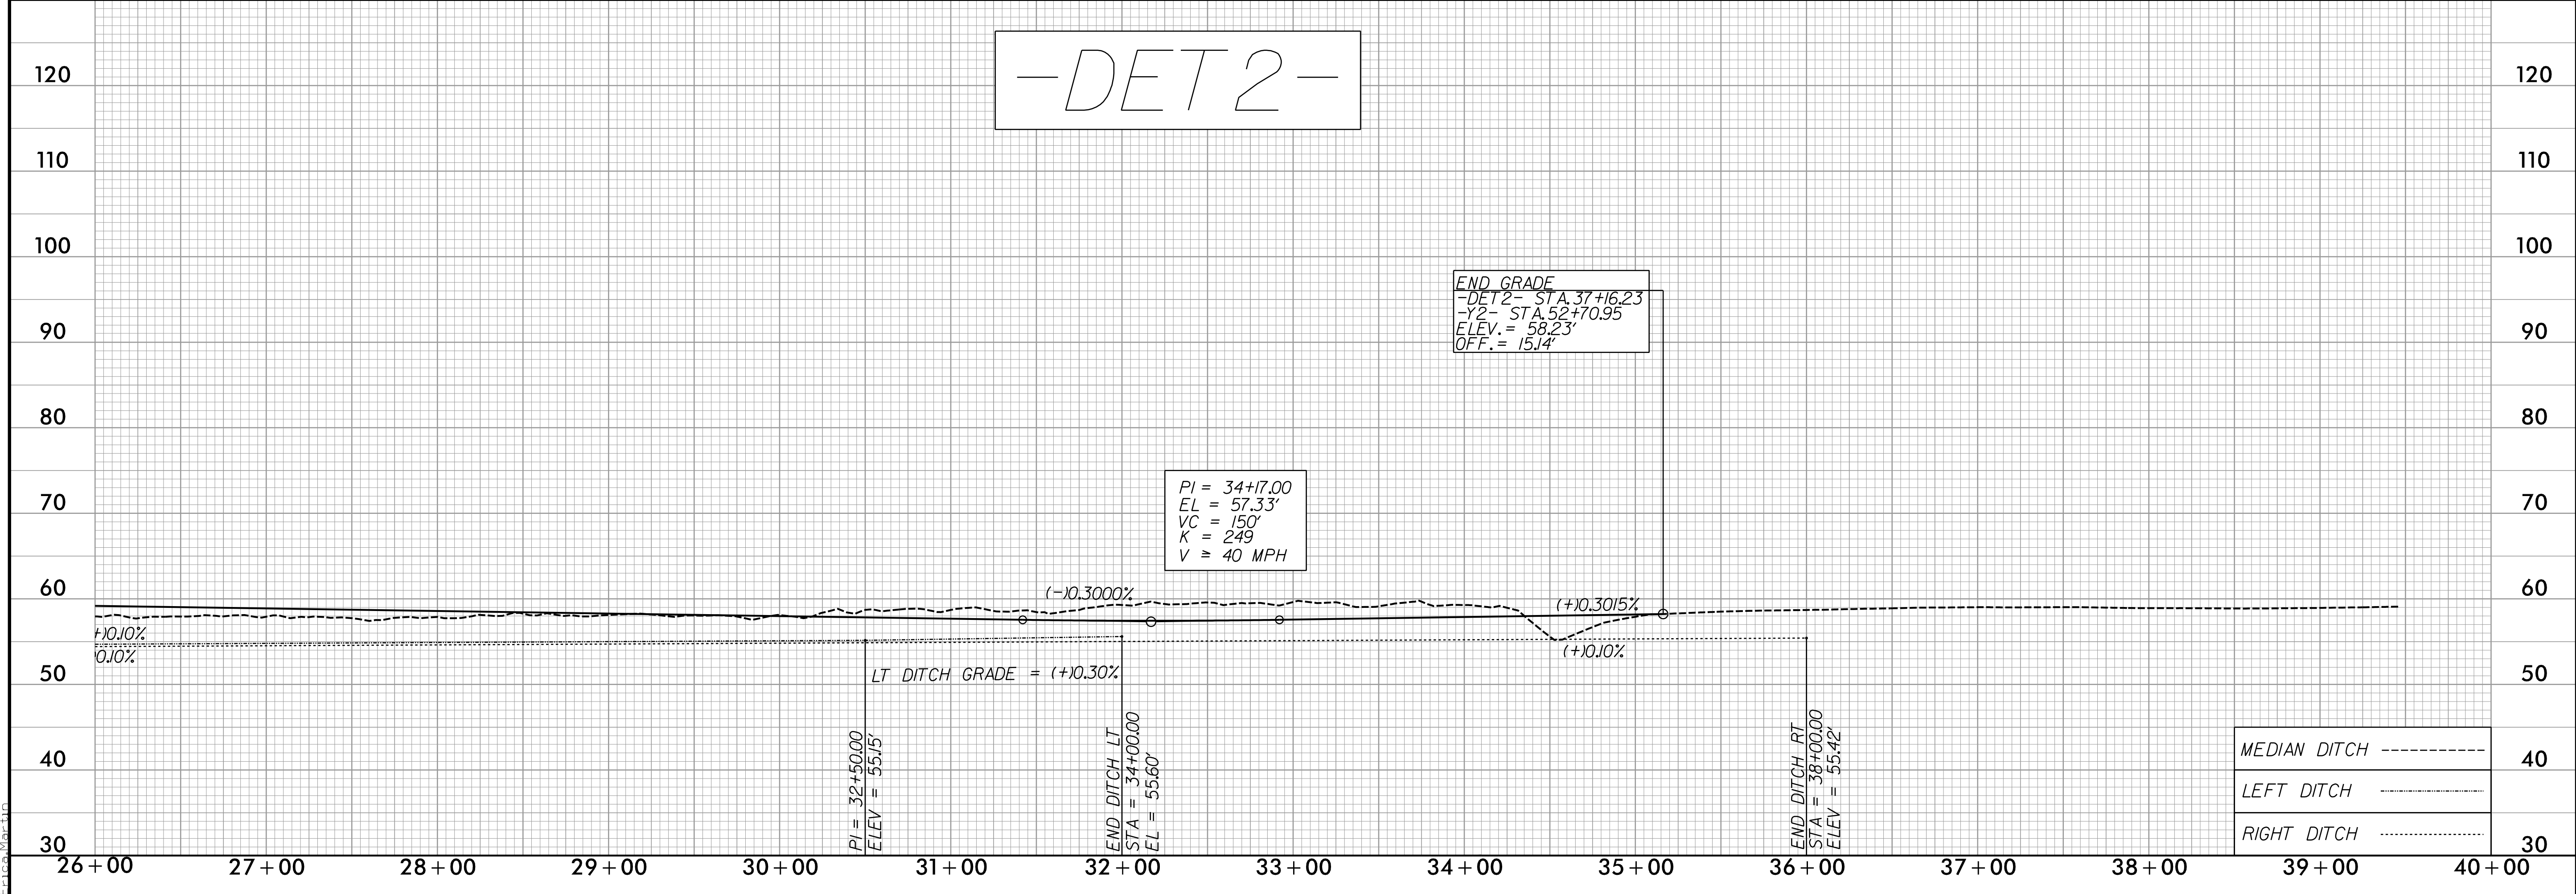

3/8/2022
P:\Projects\5819_R5820\RDY_PFL_45.dgn
E:\C:\Users\jbarham