


5/28/22


-YIROUND1-



-YIROUND2-

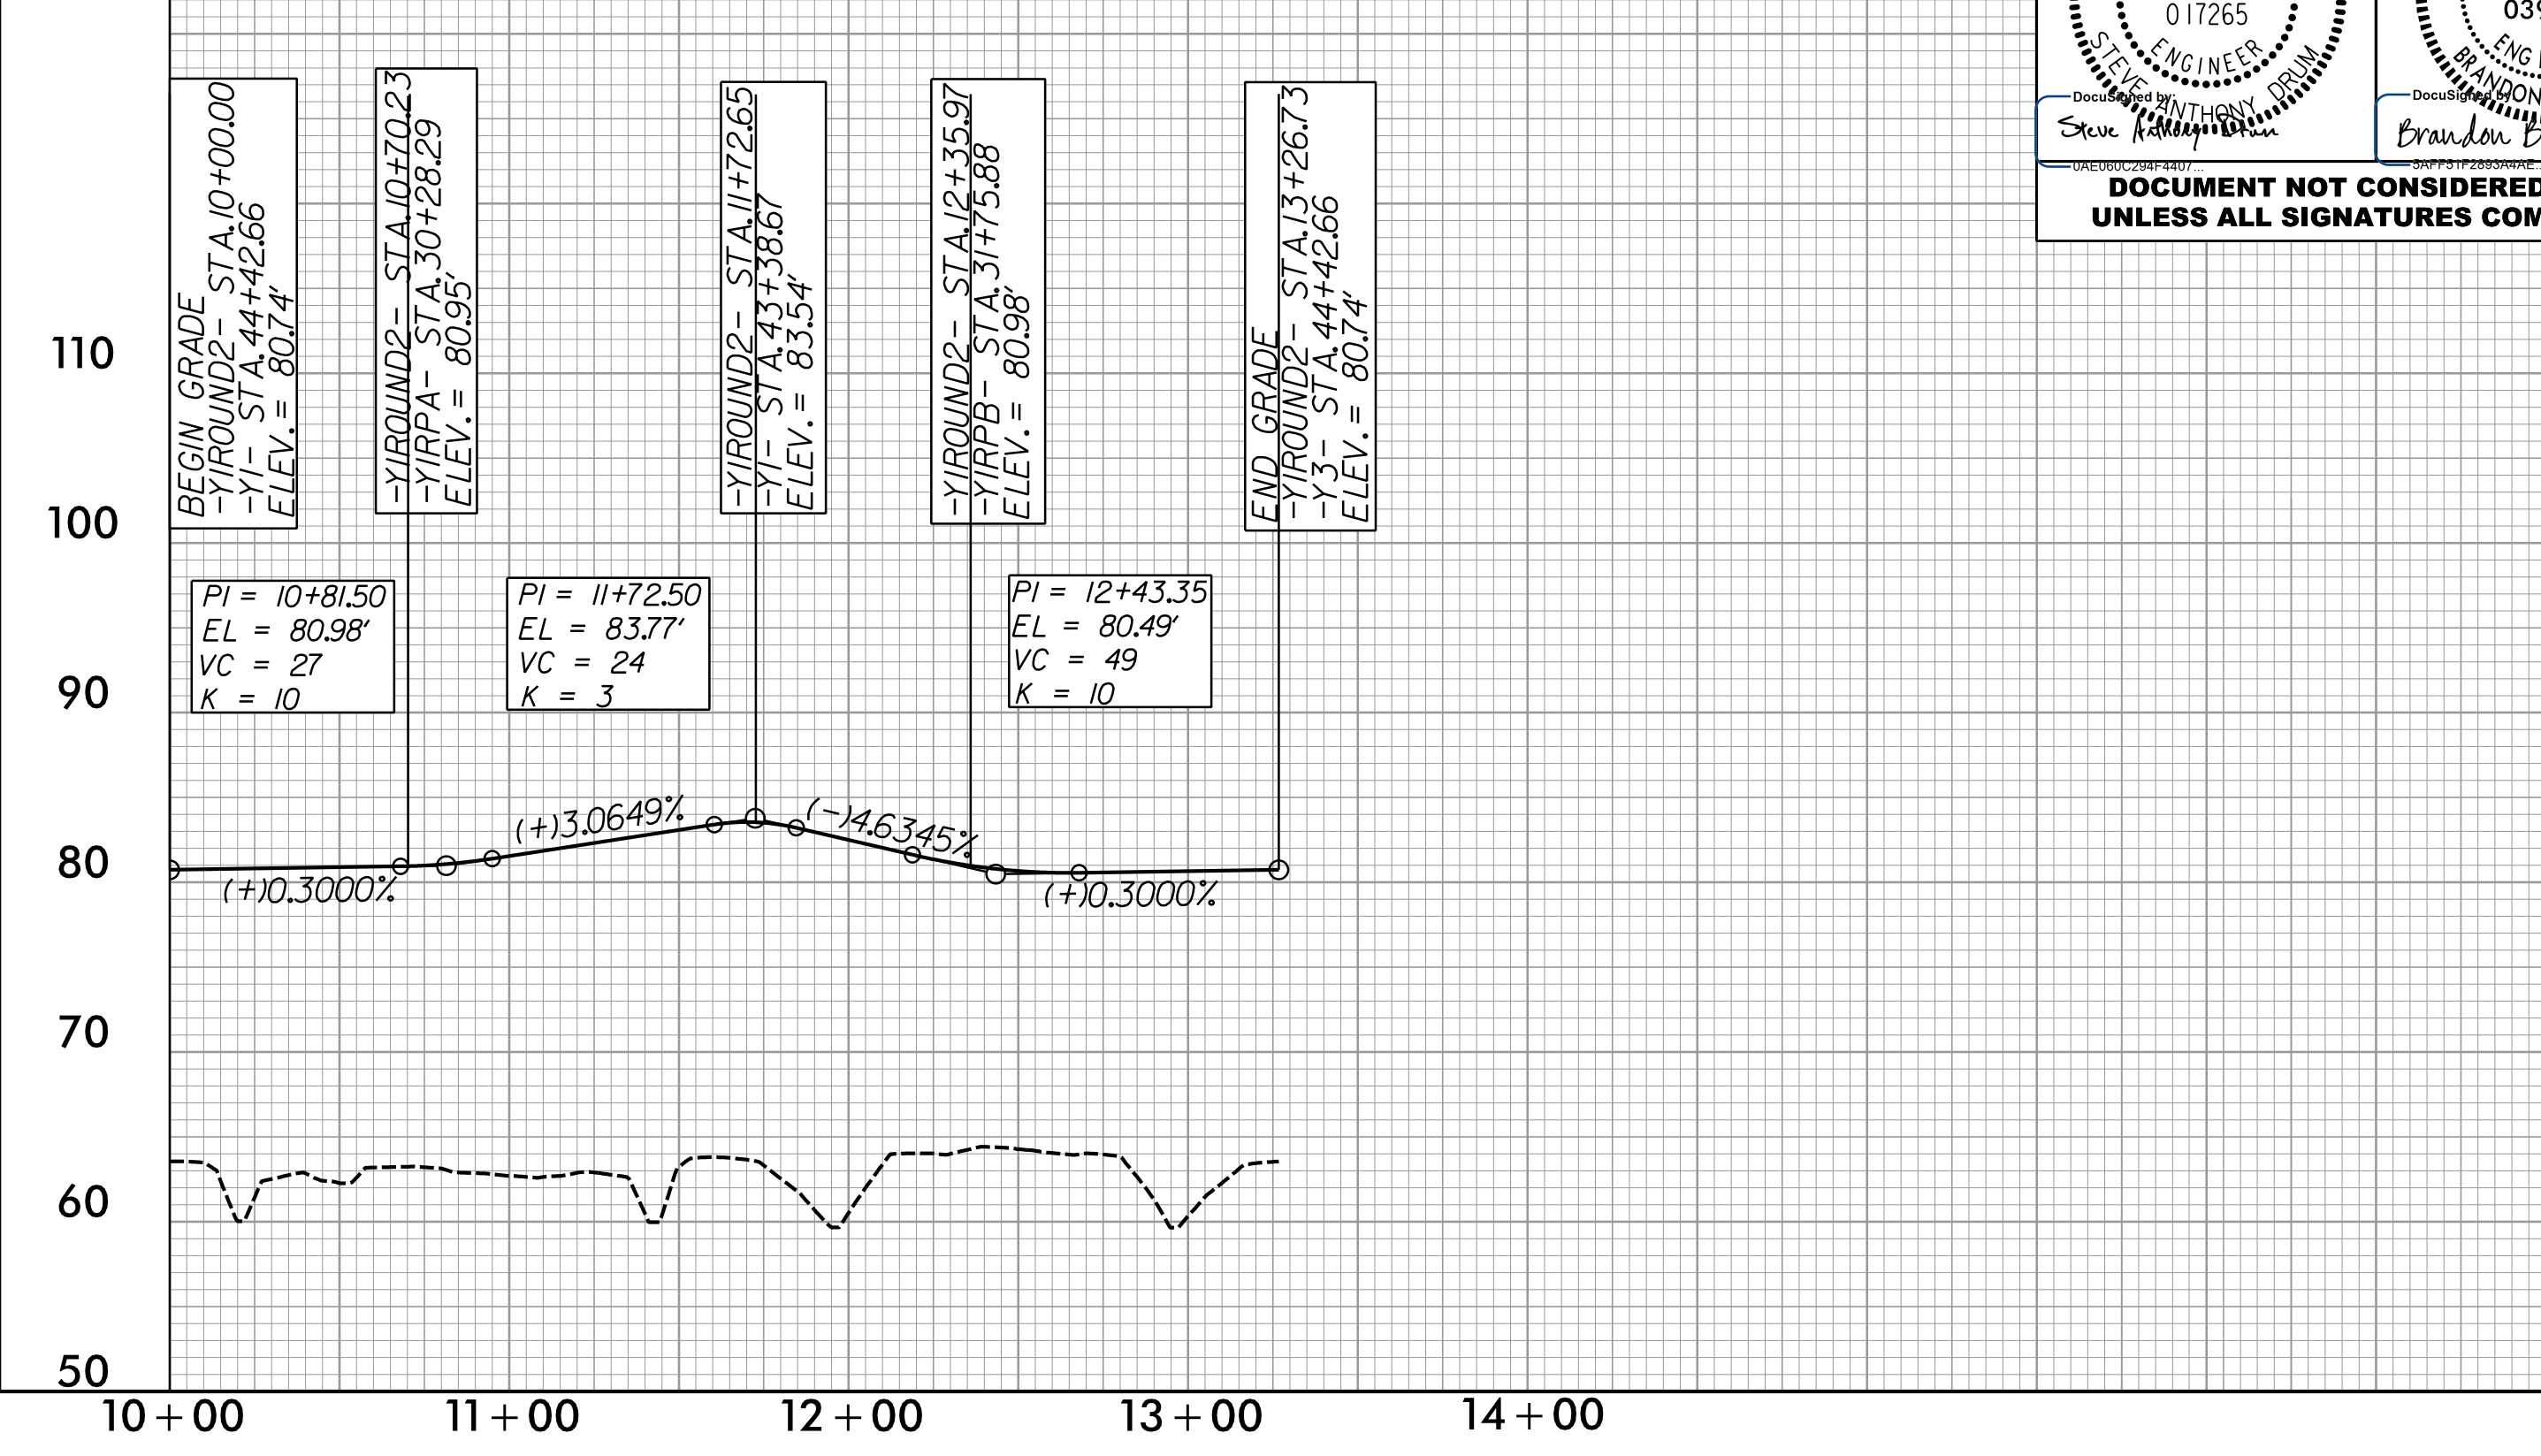

-Y3ROUND-

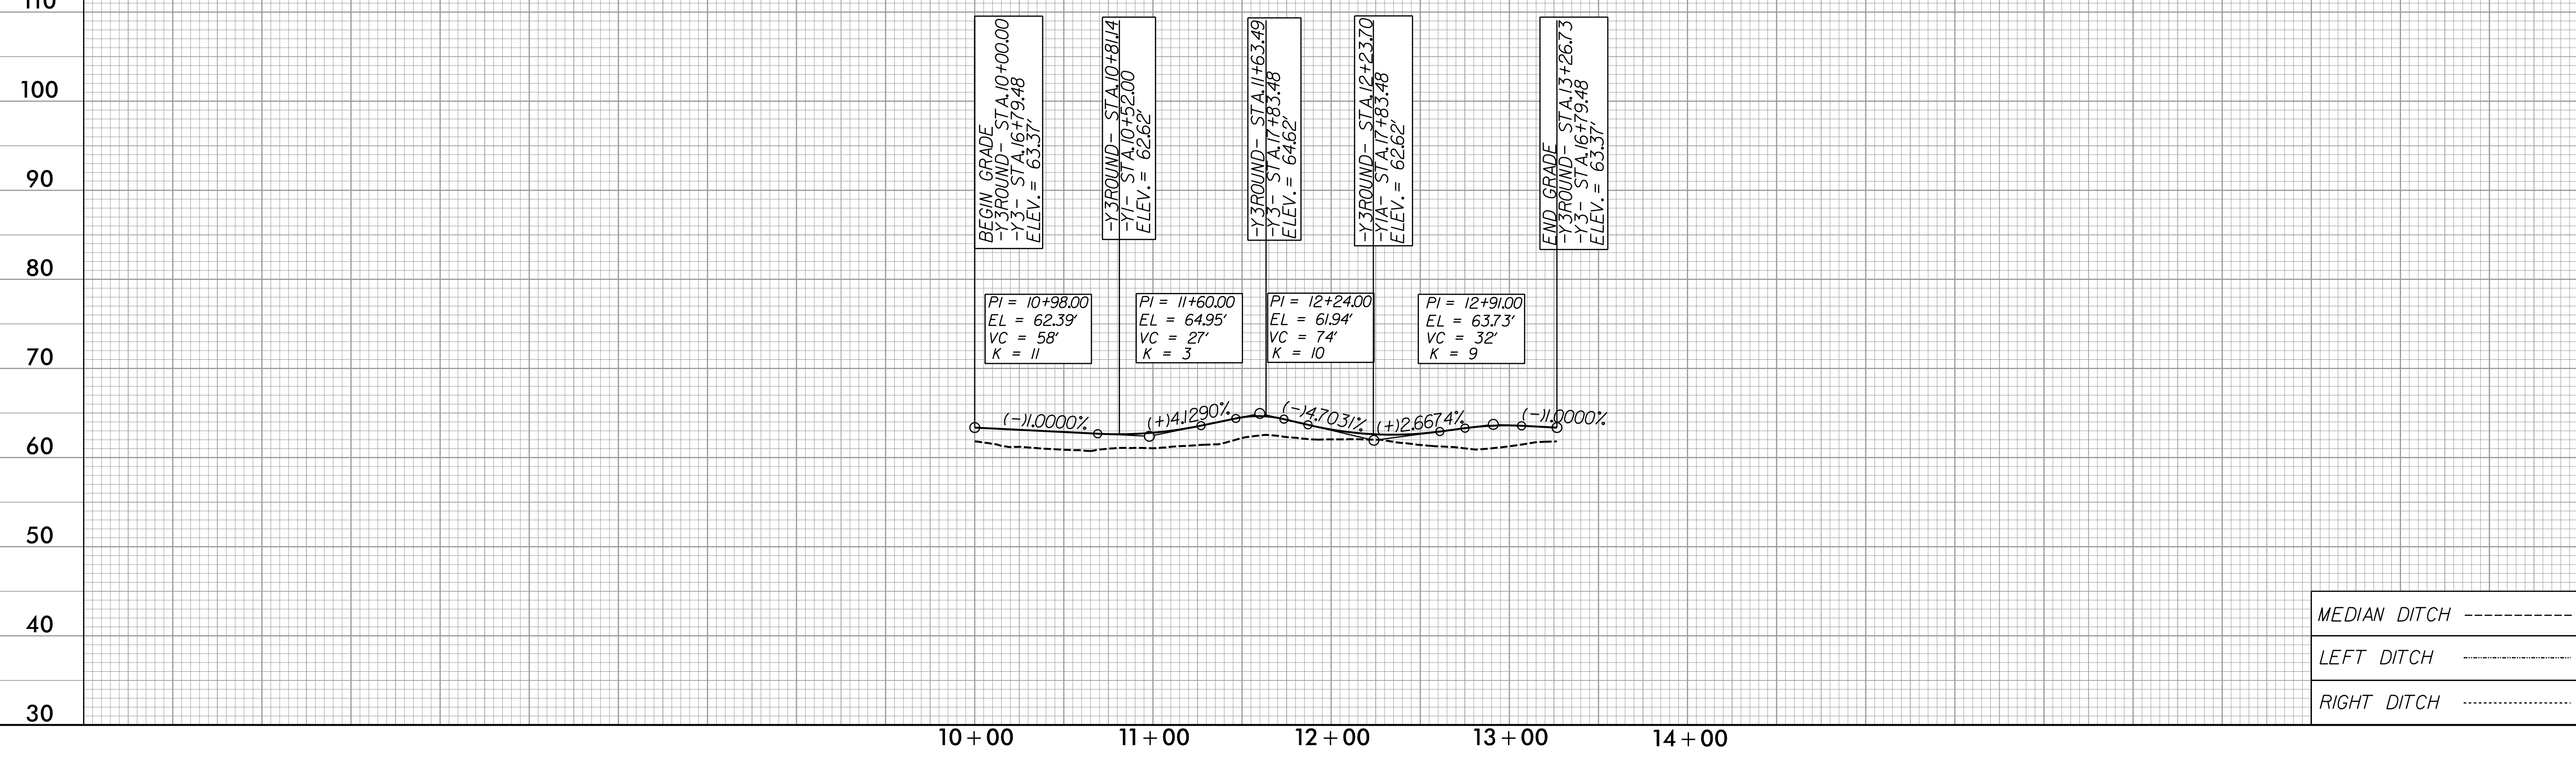

MEDIAN DITCH	-----	40
LEFT DITCH	-----	
RIGHT DITCH	-----	30

PROJECT REFERENCE NO. R-5819 / R-5820		SHEET NO. 46
ROADWAY DESIGN ENGINEER 4/13/2022		HYDRAULICS ENGINEER 4/13/2022
DOCUMENT NOT CONSIDERED FINAL UNLESS ALL SIGNATURES COMPLETED		

P:\14\2022
 R-5819\Drawings\N-Proj\R5819_R5820_RDY_PFL_46.dgn
 5/28/2022 10:00 AM