
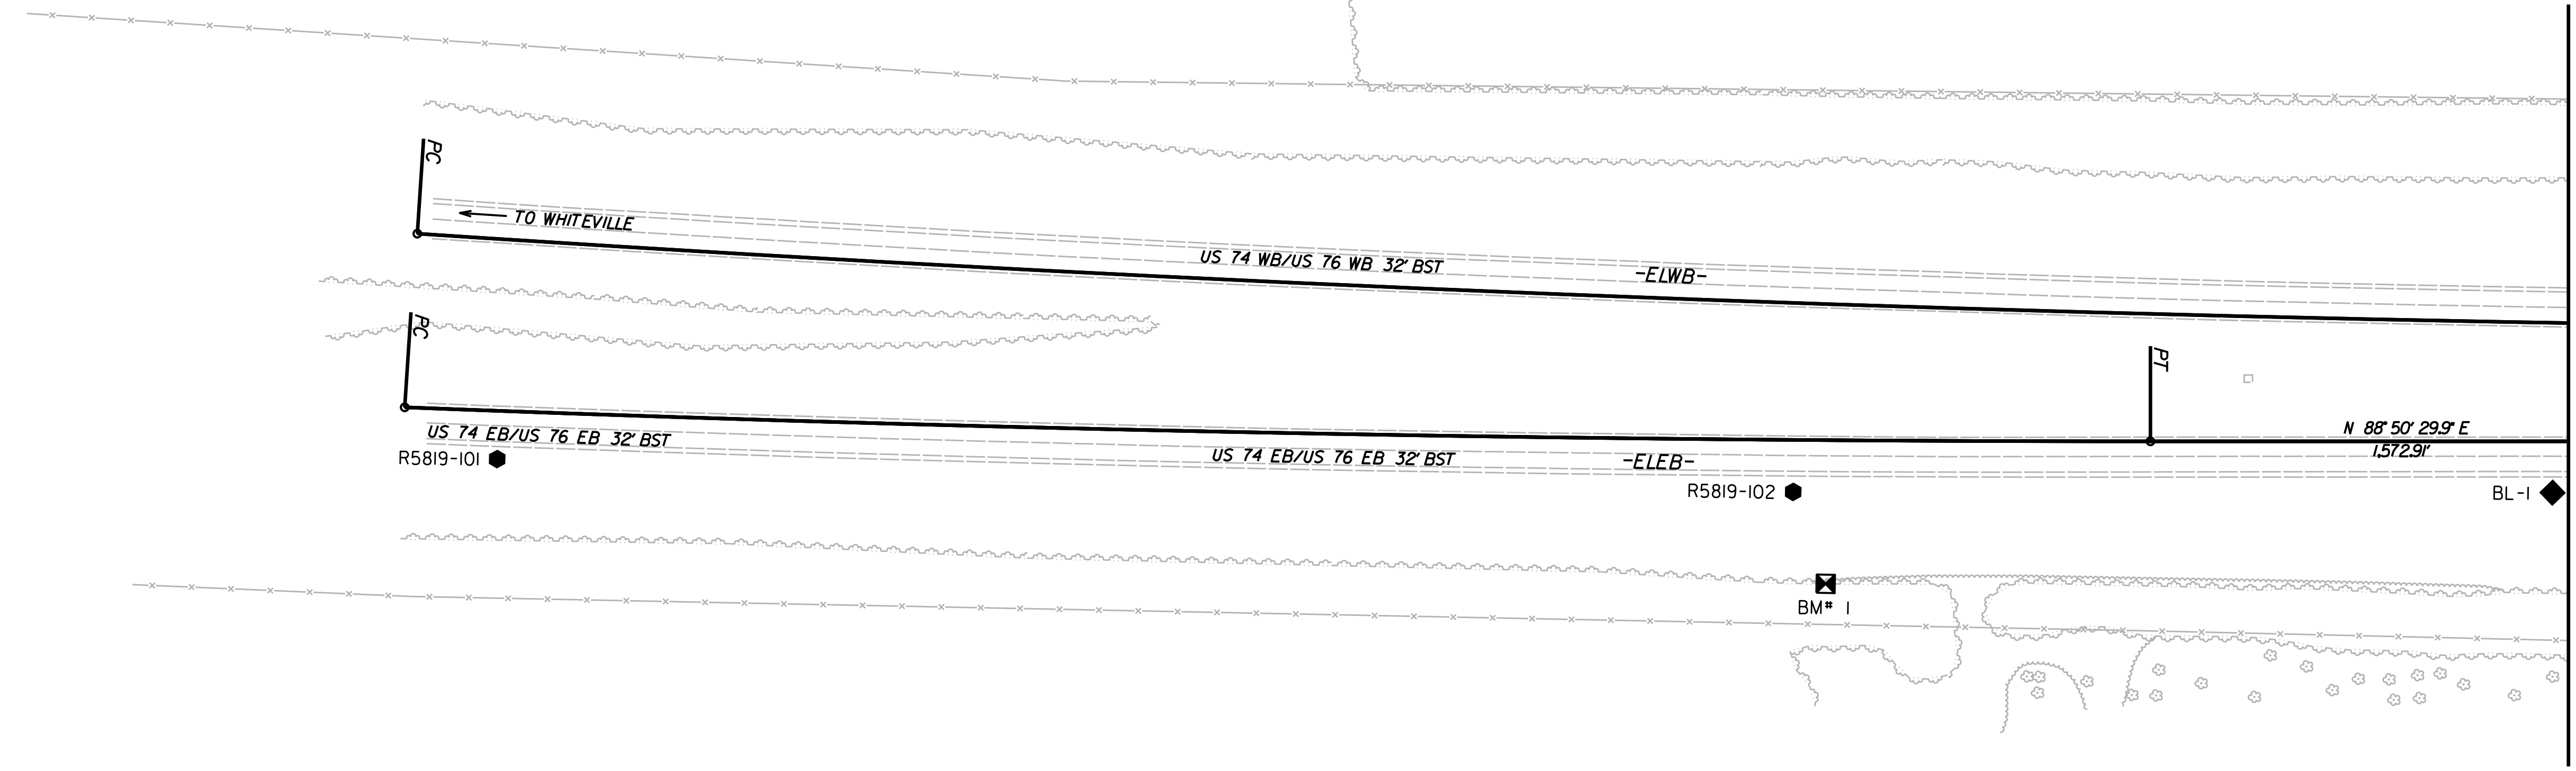


PROJECT REFERENCE NO.	SHEET NO.
R-5819/R-5820	RW02C-1
Location and Surveys	
NCDOT	

SURVEY CONTROL SHEET

W/ EXISTING CENTERLINE ALIGNMENTS PRIOR TO CONSTRUCTION

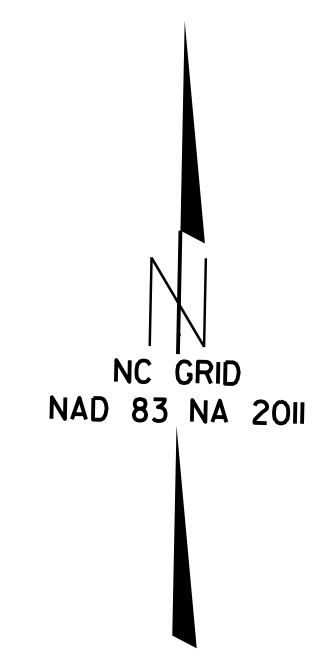

REVISIONS

6/2/09

27-NOV-2018 17:05
 Z:\pnc\pols\sheet\5819-r-5820\pnc\poc\work\5819-r-5820-1s-rw02c-1.dgn
 21/11/2018 17:05

NOTES:

1. PROJECT CONTROL WAS ESTABLISHED USING GNSS, THE GLOBAL NAVIGATION SATELLITE SYSTEM.
2. THE SURVEY CONTROL DATA FOR THIS PROJECT HAS BEEN COMPILED FROM VARIOUS SOURCES. IF FURTHER INFORMATION REGARDING PROJECT CONTROL IS NEEDED, PLEASE CONTACT THE LOCATION AND SURVEYS UNIT.