


# SURVEY CONTROL SHEET

W/ EXISTING CENTERLINE ALIGNMENTS PRIOR TO CONSTRUCTION

PROJECT REFERENCE NO. R-5819R-5820	SHEET NO. RW02C-3
Location and Surveys	
NCDOT	

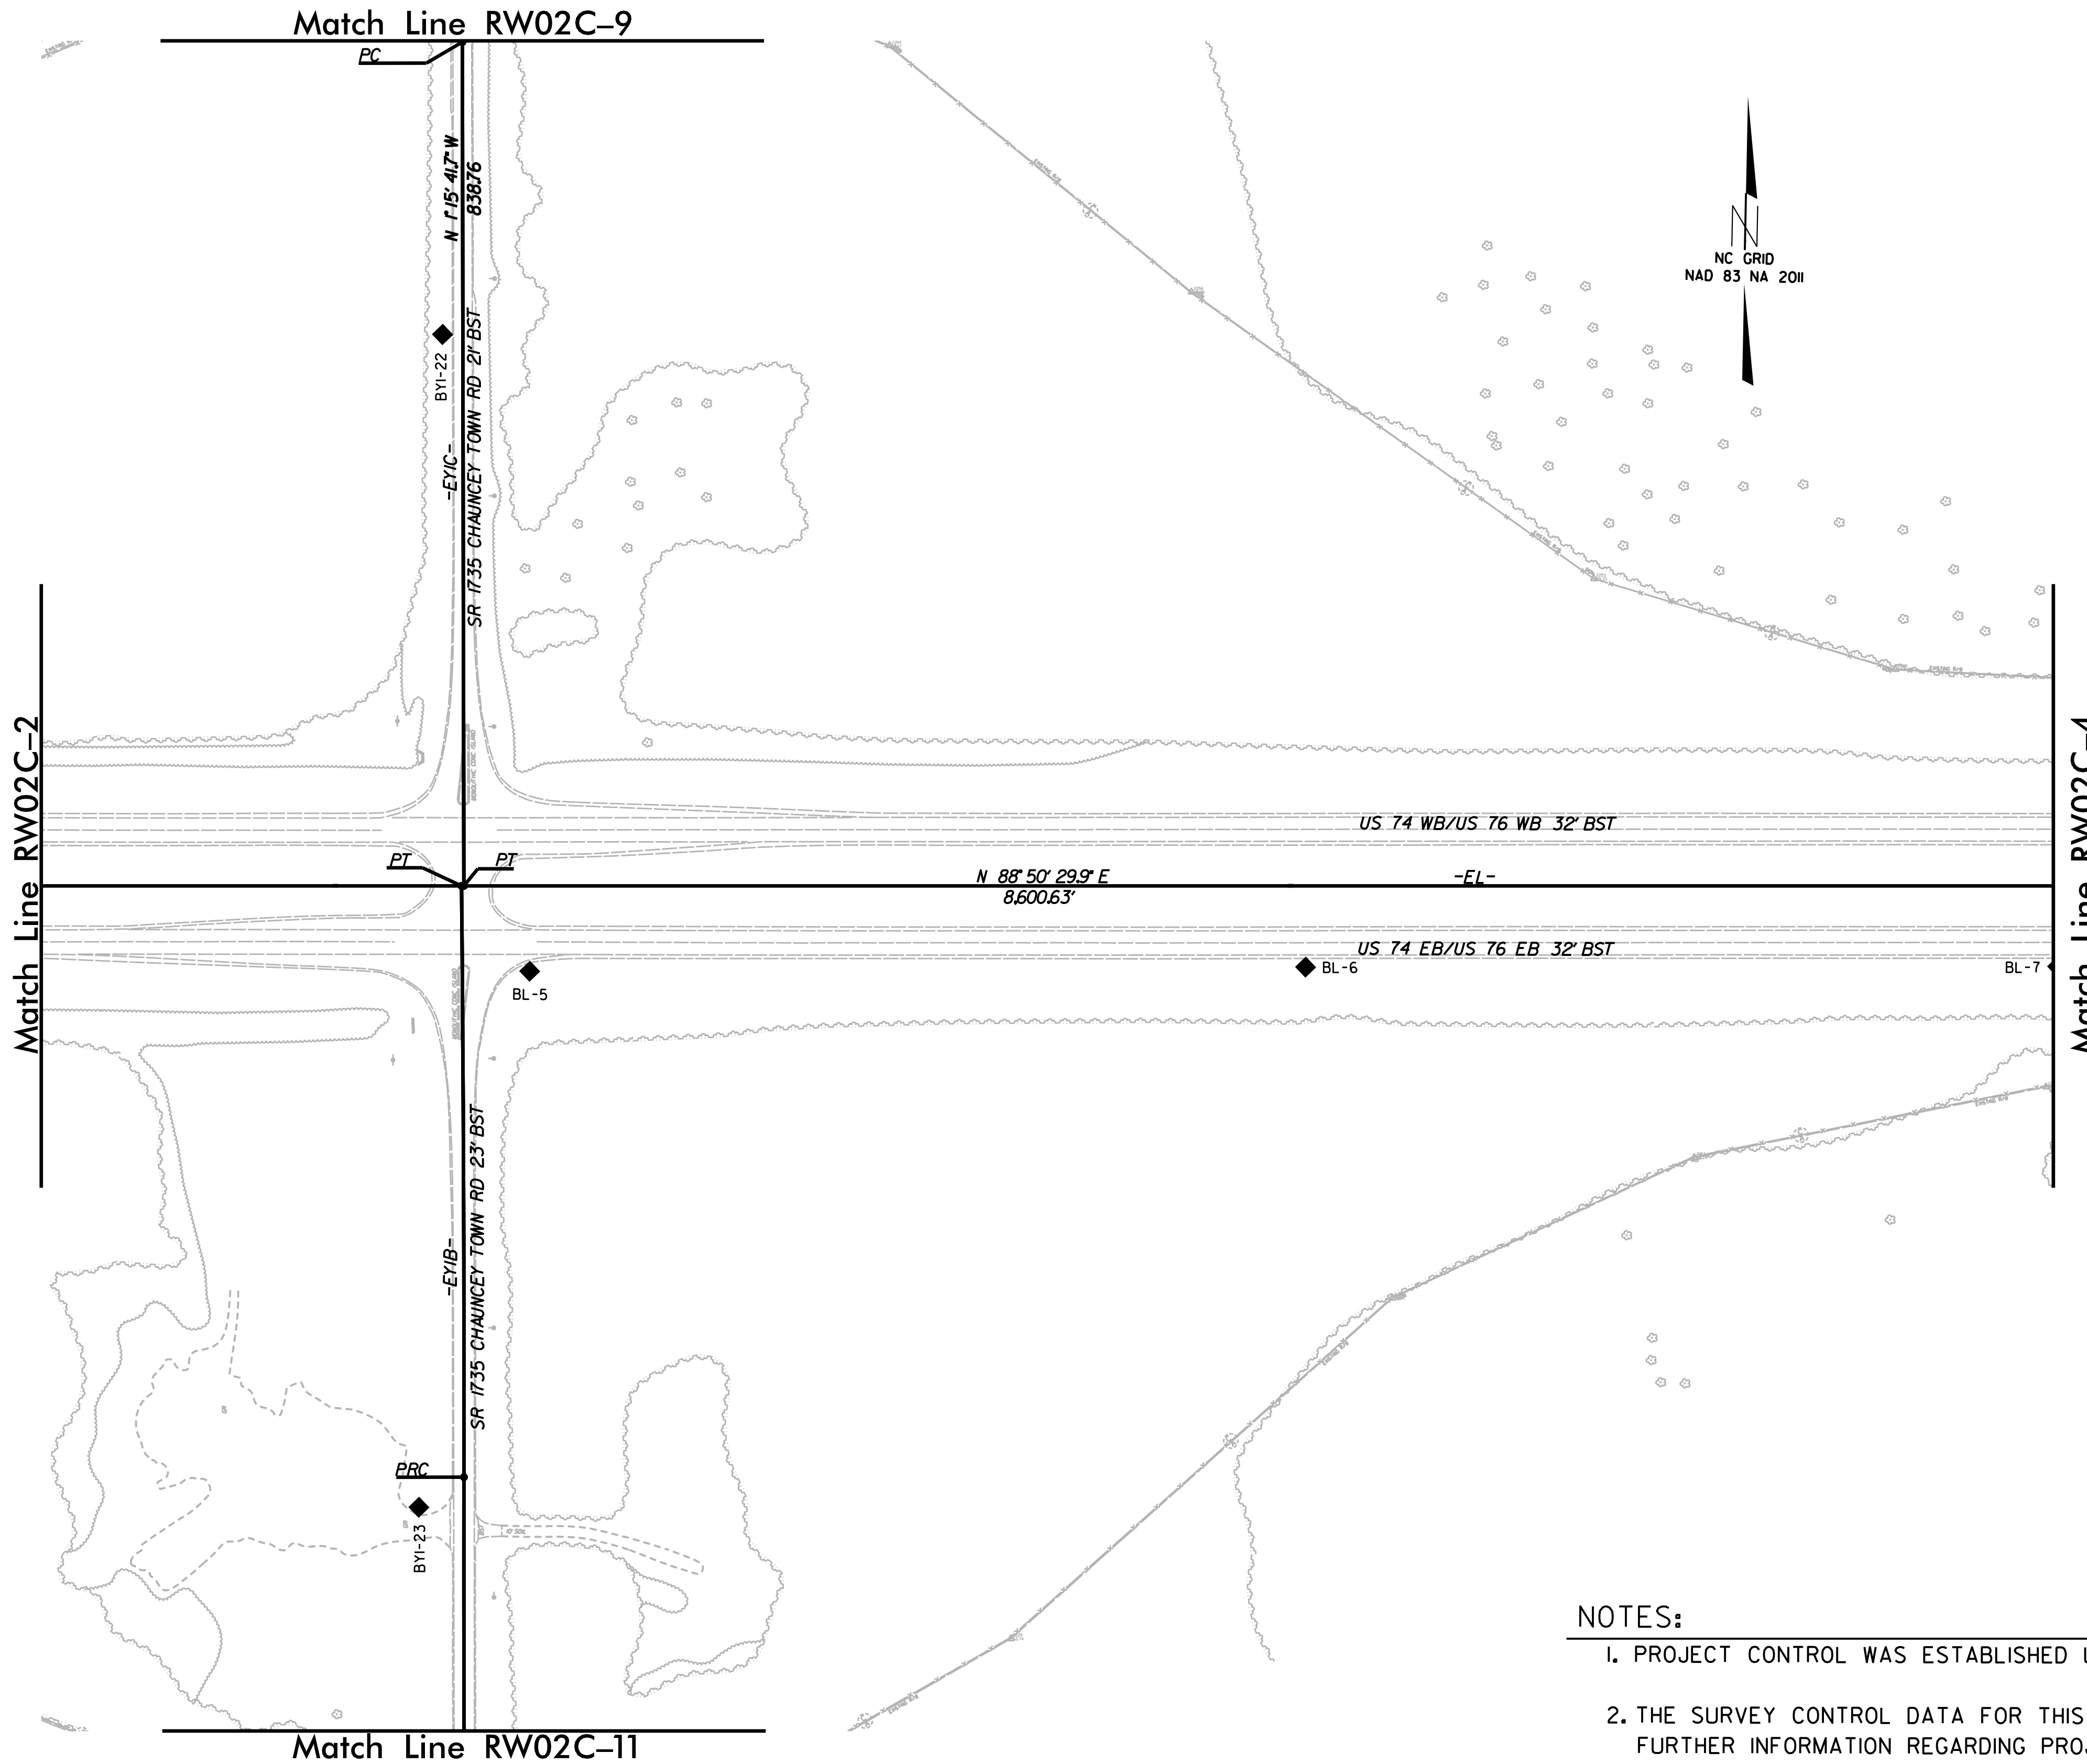

**NOTES:**

1. PROJECT CONTROL WAS ESTABLISHED USING GNSS, THE GLOBAL NAVIGATION SATELLITE SYSTEM.
2. THE SURVEY CONTROL DATA FOR THIS PROJECT HAS BEEN COMPILED FROM VARIOUS SOURCES. IF FURTHER INFORMATION REGARDING PROJECT CONTROL IS NEEDED, PLEASE CONTACT THE LOCATION AND SURVEYS UNIT.

REVISIONS

22-JAN-2019 13:44  
 Z:\control\sheets\5819-r-5820\go\_pack\work\5819-r-5820\_1s-rw02c-3.dgn  
 wilson AT L506-299086  
 6/2/09