


6/2/09

PROJECT REFERENCE NO.	SHEET NO.
R-5819R-5820	RW02C-6
Location and Surveys	
NCDOT	

# SURVEY CONTROL SHEET

## W/EXISTING CENTERLINE ALIGNMENTS PRIOR TO CONSTRUCTION

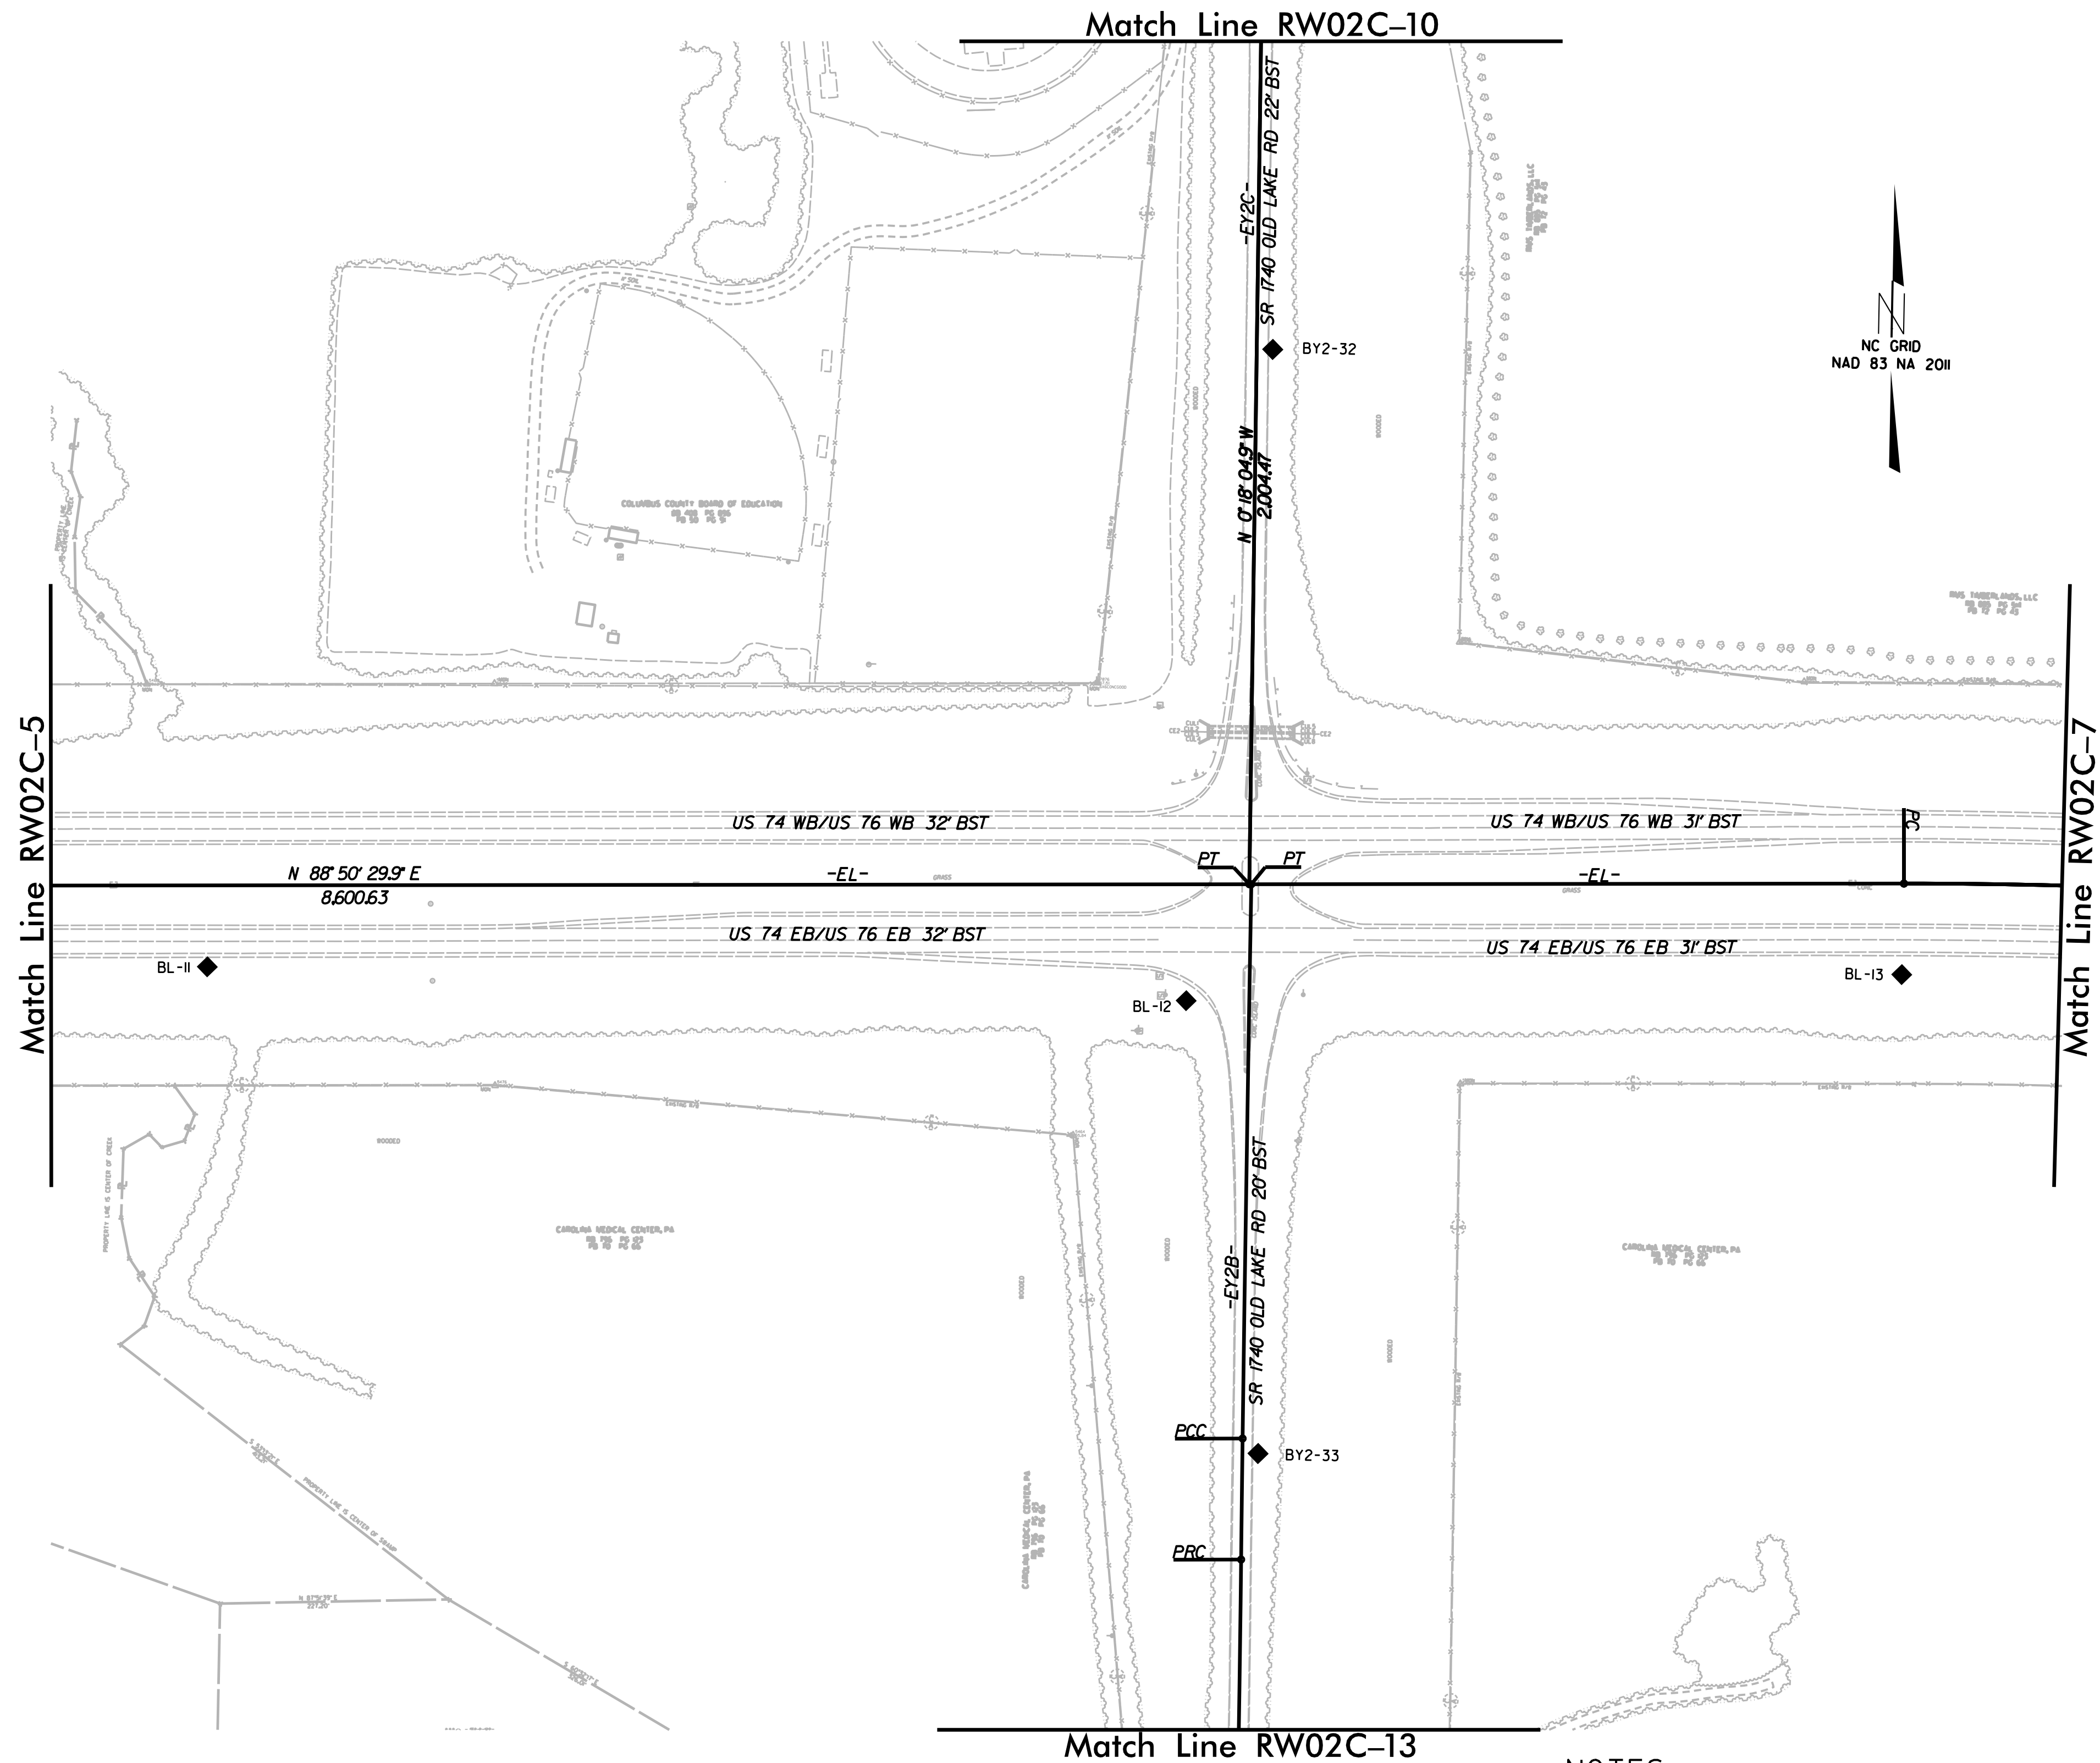

REVISIONS

22-JAN-2019 14:11  
 Z:\control\sheets\5819-r-5820\go pack\work\5819-r-5820\_1s-rw02c-6.dgn  
 wilson AT LSD6-299086

### NOTES:

1. PROJECT CONTROL WAS ESTABLISHED USING GNSS, THE GLOBAL NAVIGATION SATELLITE SYSTEM.
2. THE SURVEY CONTROL DATA FOR THIS PROJECT HAS BEEN COMPILED FROM VARIOUS SOURCES. IF FURTHER INFORMATION REGARDING PROJECT CONTROL IS NEEDED, PLEASE CONTACT THE LOCATION AND SURVEYS UNIT.