
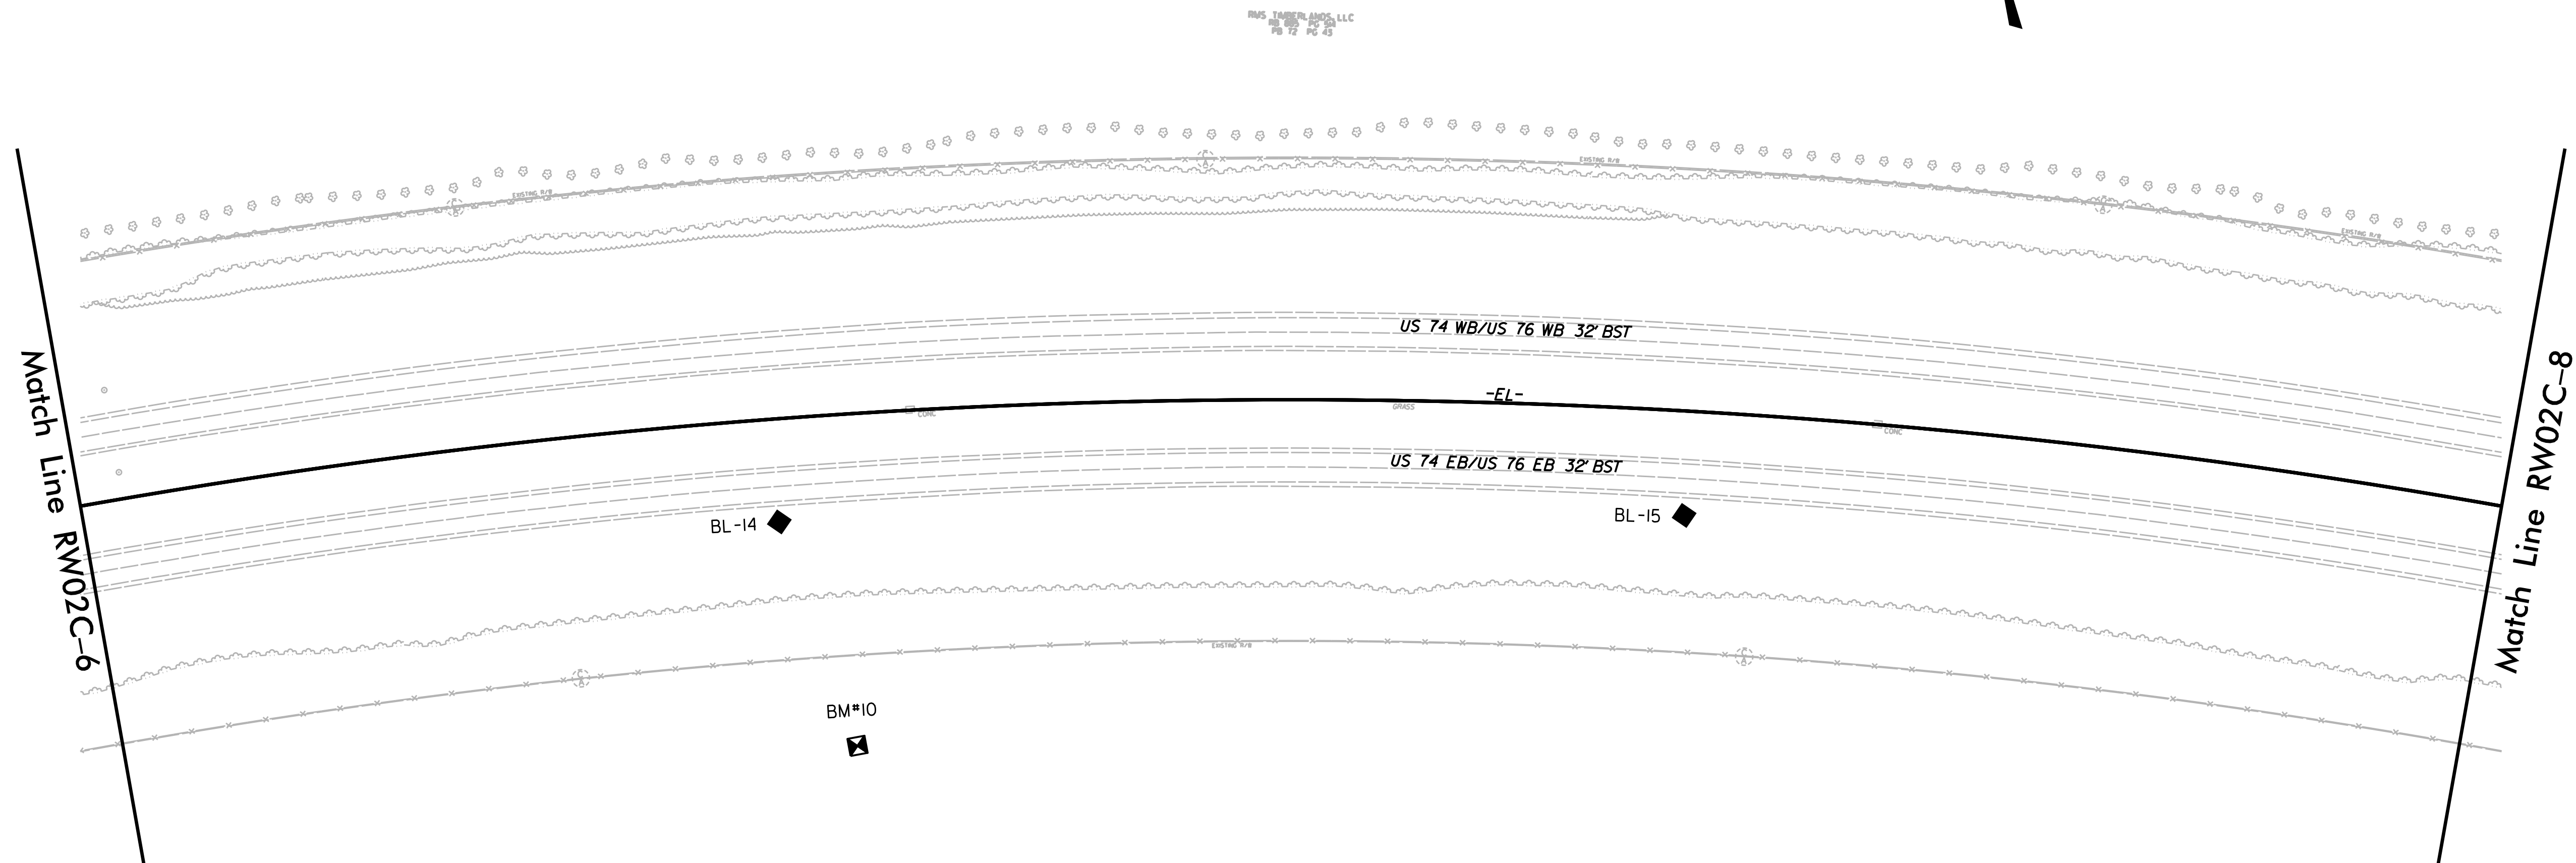


6/2/09

PROJECT REFERENCE NO.	SHEET NO.
R-5819R-5820	RW02C-7
Location and Surveys	
NCDOT	

SURVEY CONTROL SHEET

W/ EXISTING CENTERLINE ALIGNMENTS PRIOR TO CONSTRUCTION

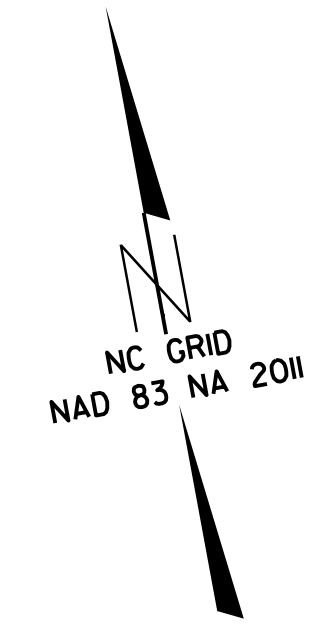

REVISIONS

27-NOV-2018 16:20
 Z:\control\surveys\5819-r-5820\go pack\work\5819-r-5820_1s-rw02c-7.dgn
 willson AT LSDG-299086

- NOTES:**
- PROJECT CONTROL WAS ESTABLISHED USING GNSS, THE GLOBAL NAVIGATION SATELLITE SYSTEM.
 - THE SURVEY CONTROL DATA FOR THIS PROJECT HAS BEEN COMPILED FROM VARIOUS SOURCES. IF FURTHER INFORMATION REGARDING PROJECT CONTROL IS NEEDED, PLEASE CONTACT THE LOCATION AND SURVEYS UNIT.