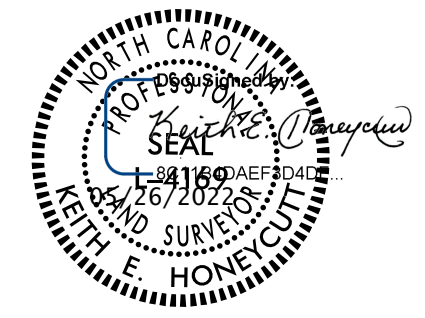
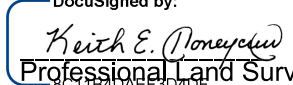



| | |
|---|-----------|
| PROJECT REFERENCE NO. | SHEET NO. |
| R-5819R-5820 | RW20A |
| Location and Surveys | |
| NCDOT LOCATION AND SURVEYS DIVISION 6 FIELD OFFICE | |
| PROJECT SURVEYOR | |
|  | |
| DOCUMENT NOT CONSIDERED FINAL UNLESS ALL SIGNATURES COMPLETED | |

I, Keith E. Honeycutt, certify that the right of way and permanent easement monumentation for this project shown herein was completed under my direct and responsible charge from an actual survey made under my supervision; that all horizontal closures had a minimum ratio of precision of 1:10,000 (Class A). Field work was performed on 05/10/2022, and all coordinates are based on NAD83/2011. That this survey was performed to meet the requirements of 21NCAC 56.1600 as applicable.

This 17th day of May, 2022.

DocuSigned by:

 Keith E. Honeycutt
 Professional Land Surveyor L-4169

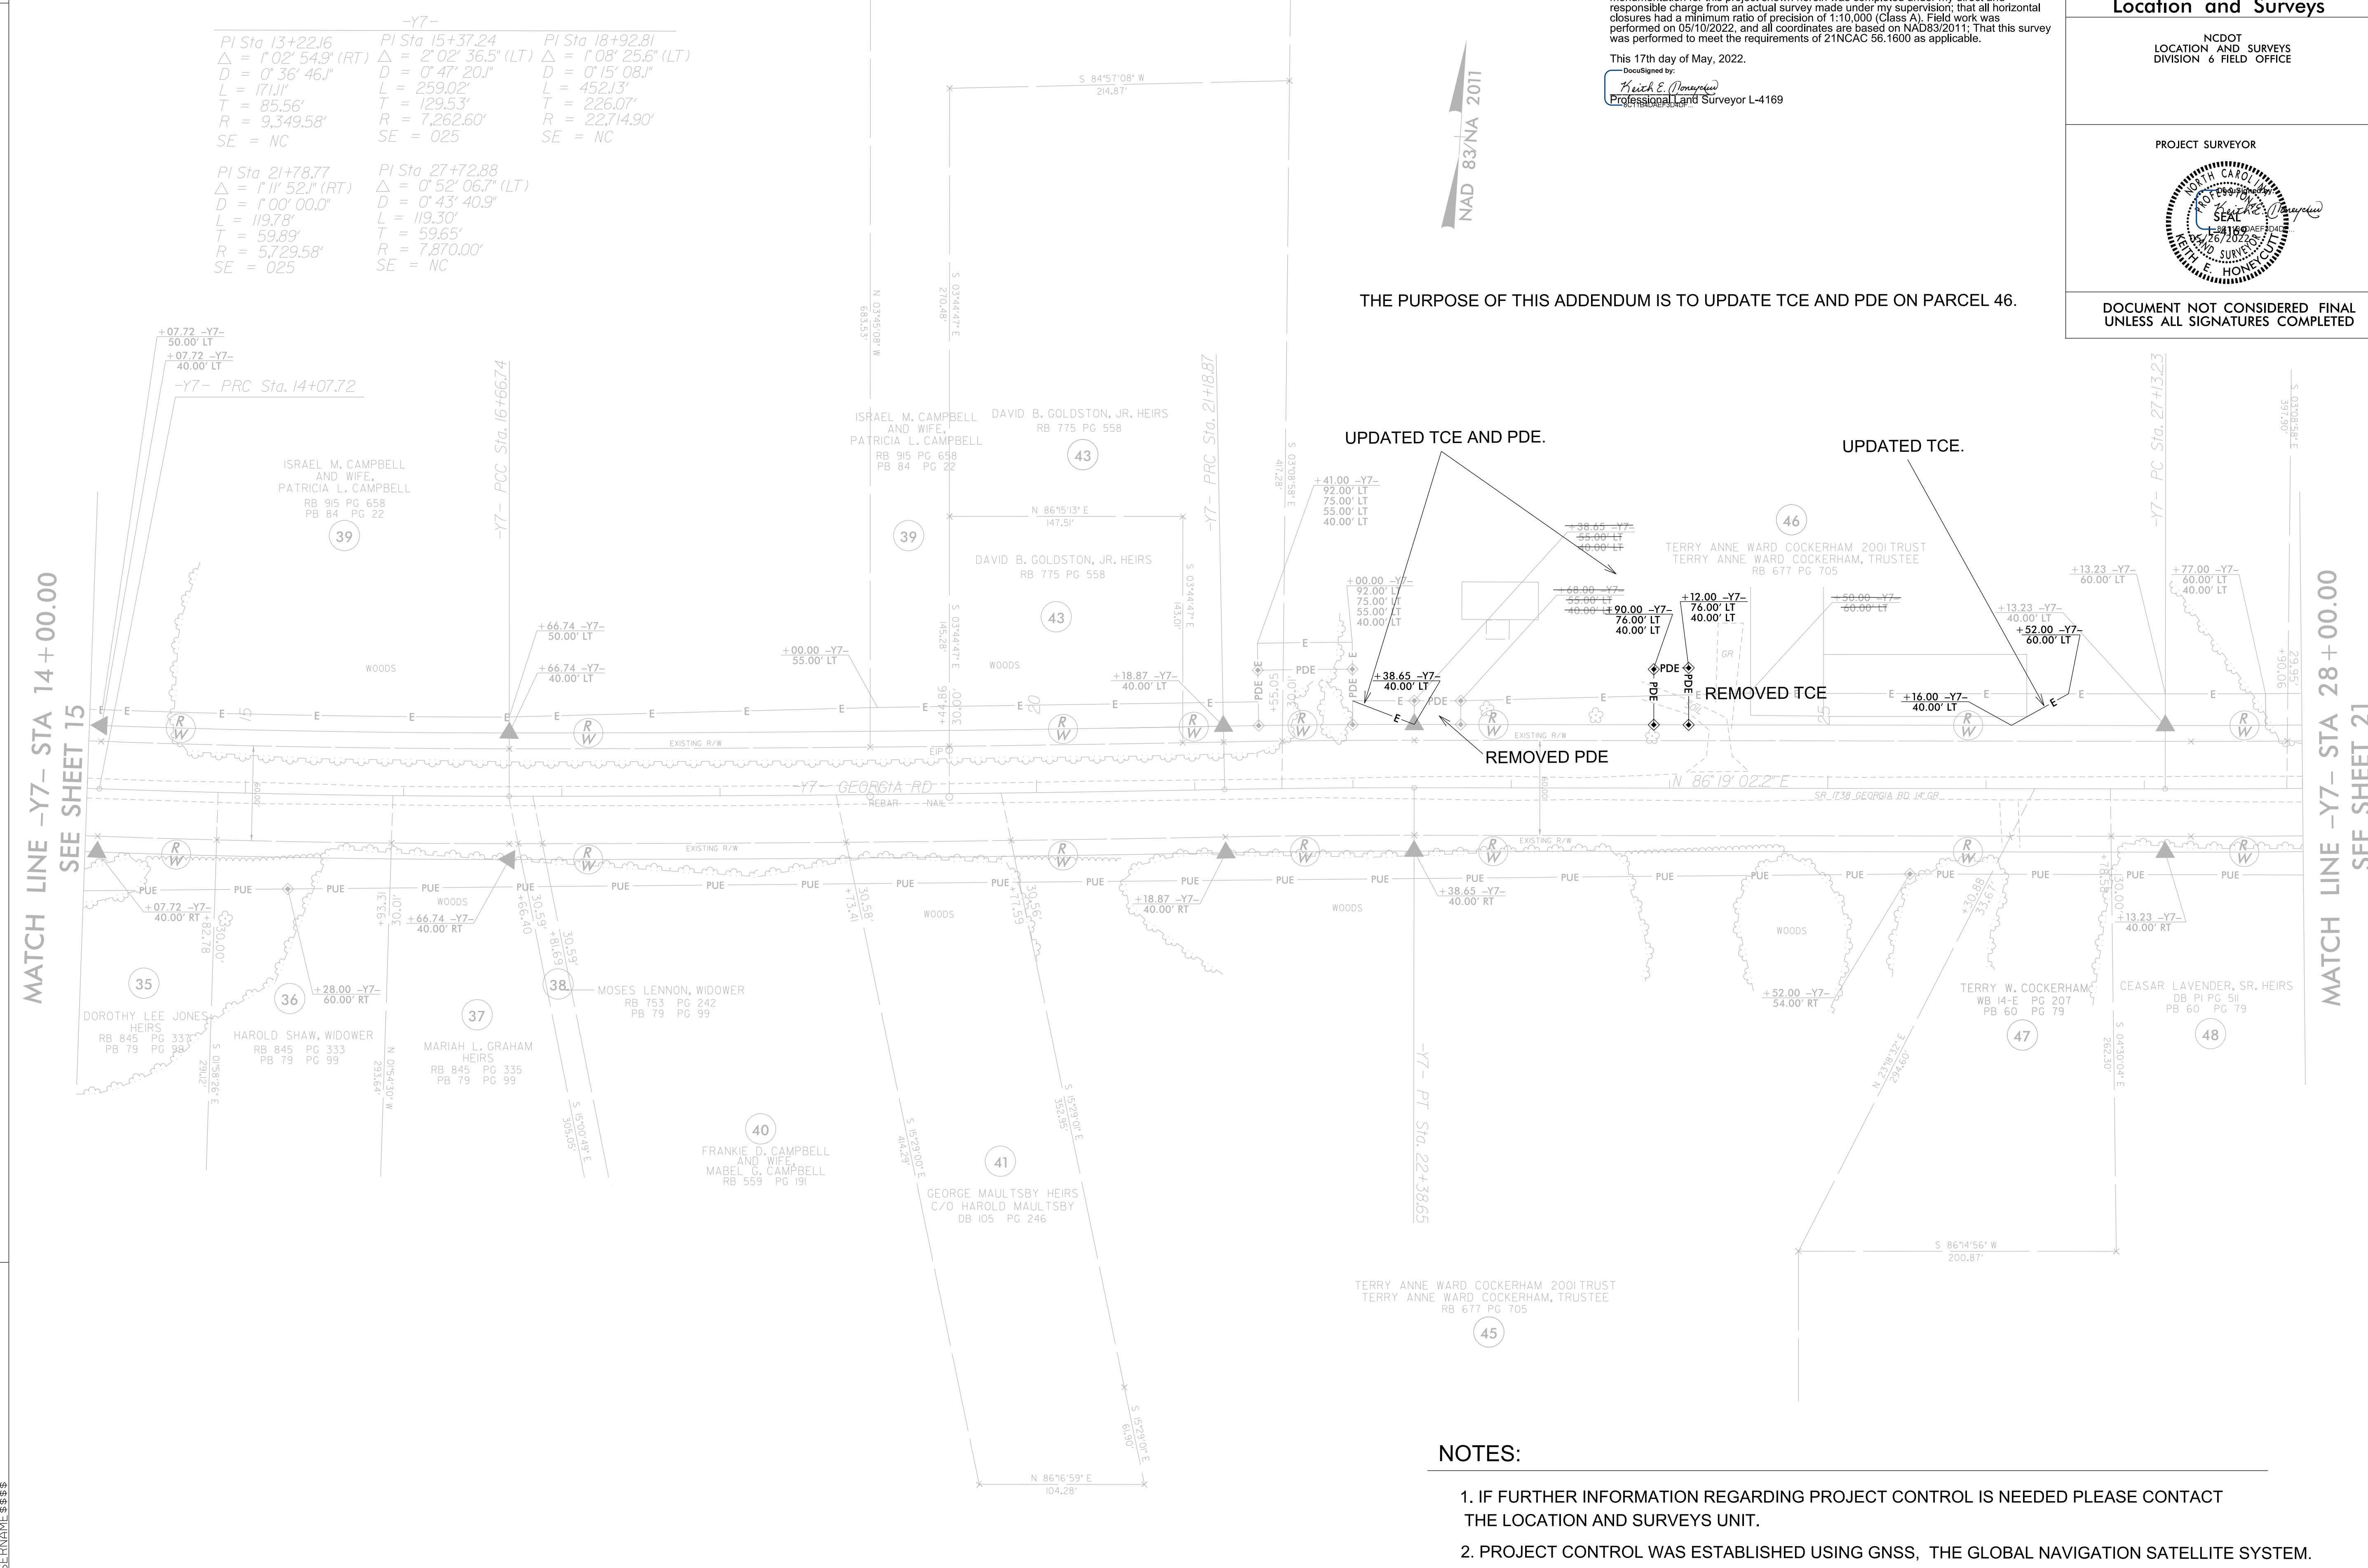THE PURPOSE OF THIS ADDENDUM IS TO UPDATE TCE AND PDE ON PARCEL 46.



| | | |
|-----------------------|-----------------------|-----------------------|
| -Y7- | | |
| PI Sta 13+22.16 | PI Sta 15+37.24 | PI Sta 18+92.81 |
| Δ = 1' 02' 54.9" (RT) | Δ = 2' 02' 36.5" (LT) | Δ = 1' 08' 25.6" (LT) |
| D = 0' 36' 46.1" | D = 0' 47' 20.1" | D = 0' 15' 08.1" |
| L = 17.11' | L = 259.02' | L = 452.13' |
| T = 85.56' | T = 129.53' | T = 226.07' |
| R = 9,349.58' | R = 7,262.60' | R = 22,714.90' |
| SE = NC | SE = 025 | SE = NC |
| | | |
| PI Sta 21+78.77 | PI Sta 27+72.88 | |
| Δ = 1' 11' 52.1" (RT) | Δ = 0' 52' 06.7" (LT) | |
| D = 1' 00' 00.0" | D = 0' 43' 40.9" | |
| L = 119.78' | L = 119.30' | |
| T = 59.89' | T = 59.65' | |
| R = 5,729.58' | R = 7,870.00' | |
| SE = 025 | SE = NC | |

REVISIONS

MATCH LINE -Y7- STA 14+00.00
SEE SHEET 15

MATCH LINE -Y7- STA 28+00.00
SEE SHEET 21

NOTES:

1. IF FURTHER INFORMATION REGARDING PROJECT CONTROL IS NEEDED PLEASE CONTACT THE LOCATION AND SURVEYS UNIT.
2. PROJECT CONTROL WAS ESTABLISHED USING GNSS, THE GLOBAL NAVIGATION SATELLITE SYSTEM.
3. RIGHT OF WAY MONUMENTATION ESTABLISHED 05/10/2022.

DATE PLOTTED: 05/10/2022 10:00 AM
 PLOT BY: J. W. WILSON
 PLOT SCALE: 1" = 40.00'
 PLOT SHEET: 20A
 PLOT PROJECT: R-5819R-5820