



PLANS PREPARED FOR THE NCDOT BY:

M MOTT MACDONALD I & E, LLC
 1101 HAYNES STREET, SUITE 101
 RALEIGH, NC 27604
 NC LICENSE NO. F-0669

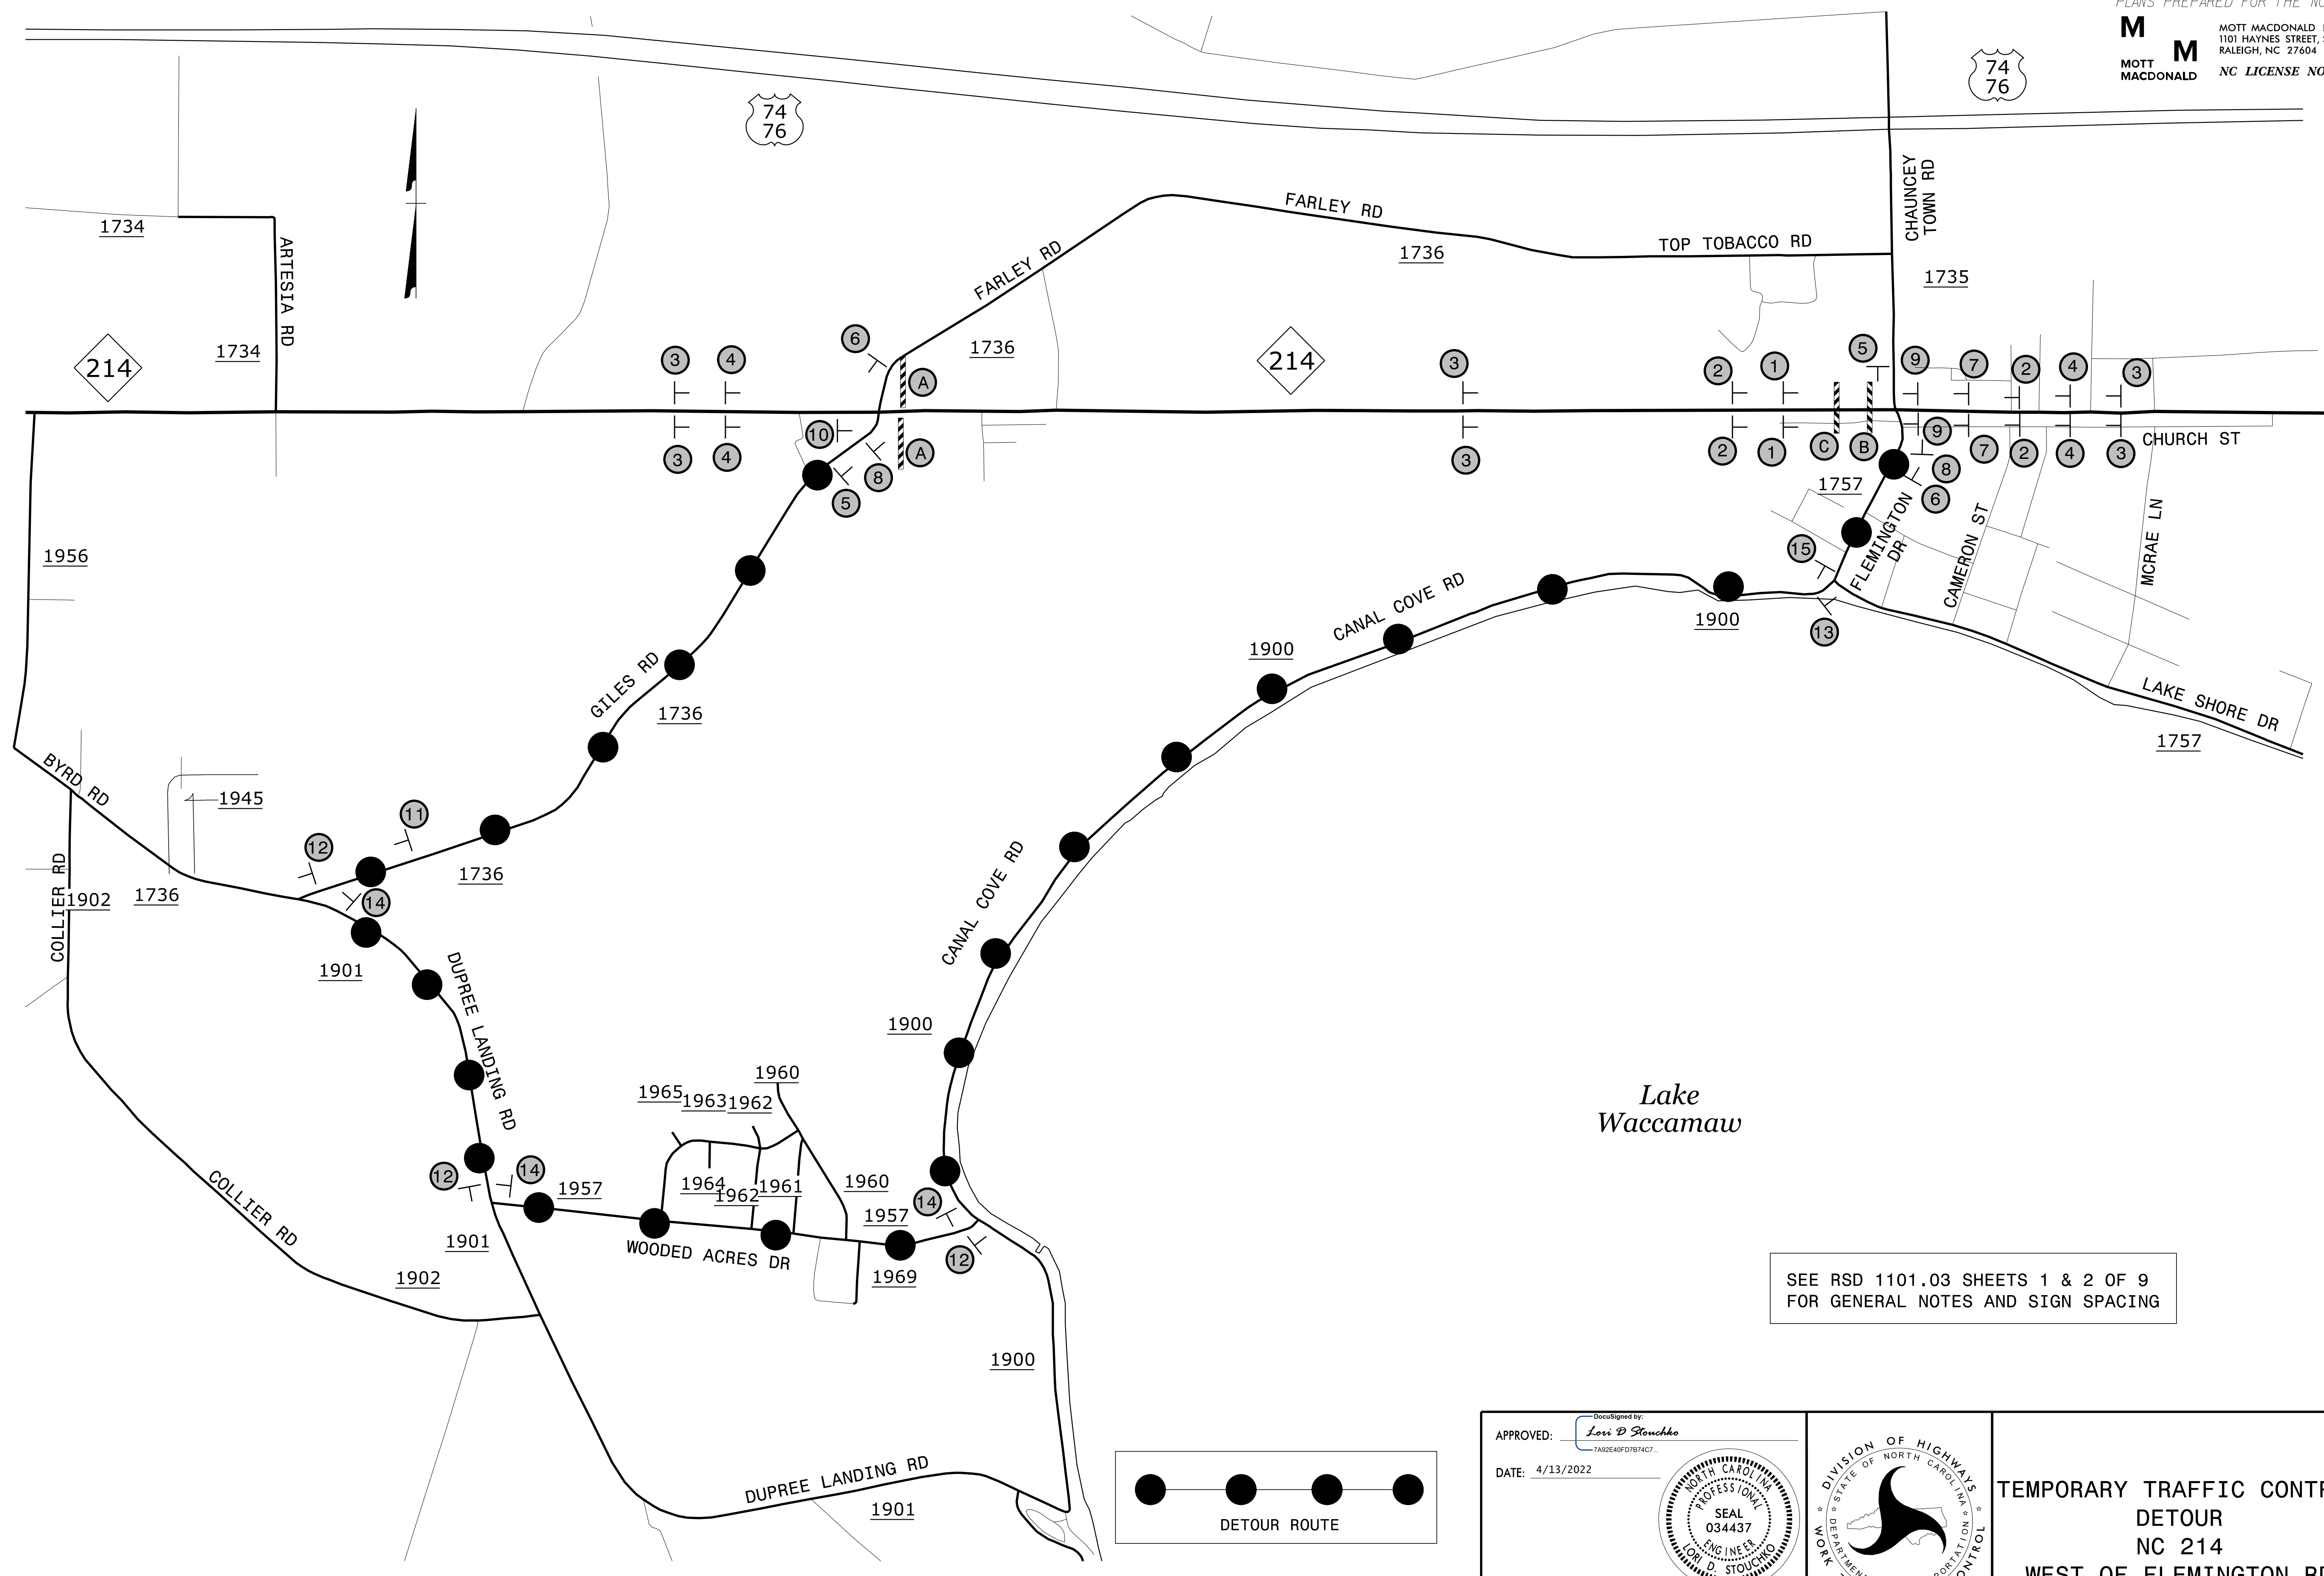


SEE RSD 1101.03 SHEETS 1 & 2 OF 9
 FOR GENERAL NOTES AND SIGN SPACING

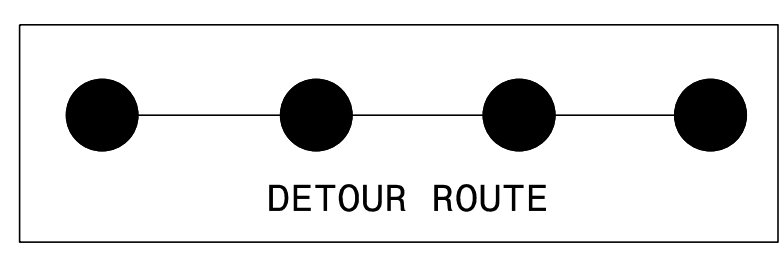

APPROVED: *Lori D. Stoucho*
 DATE: 4/13/2022

7A92E46FD7874C7...

SEAL
 034437
 ENGINEER
 LORI D. STOUCHO

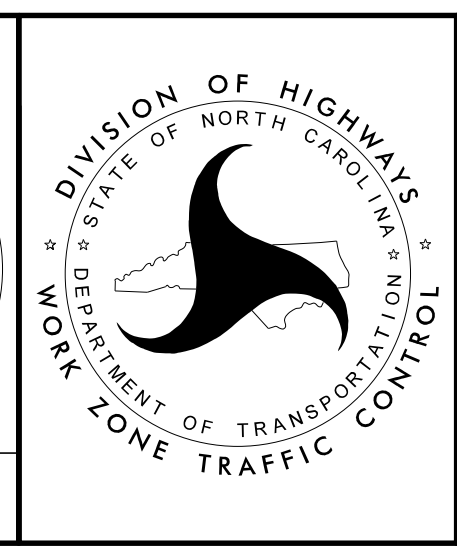

**TEMPORARY TRAFFIC CONTROL
 DETOUR
 NC 214
 WEST OF FLEMINGTON RD**

3/23/2022
 G:\50406565_Calyx_R5819_R5820\TrafficControl\TrafficControl\NCPNR-5819_R-5820_TC_TMP_02C.dgn
 User:ST086227