


PROJ. REFERENCE NO.	SHEET NO.
R-5819 R-5820	TMP-2E

PLANS PREPARED FOR THE NCDOT BY:


M MOTT MACDONALD I & E, LLC
 1101 HAYNES STREET, SUITE 101
 RALEIGH, NC 27604

M MOTT MACDONALD NC LICENSE NO. F-0669

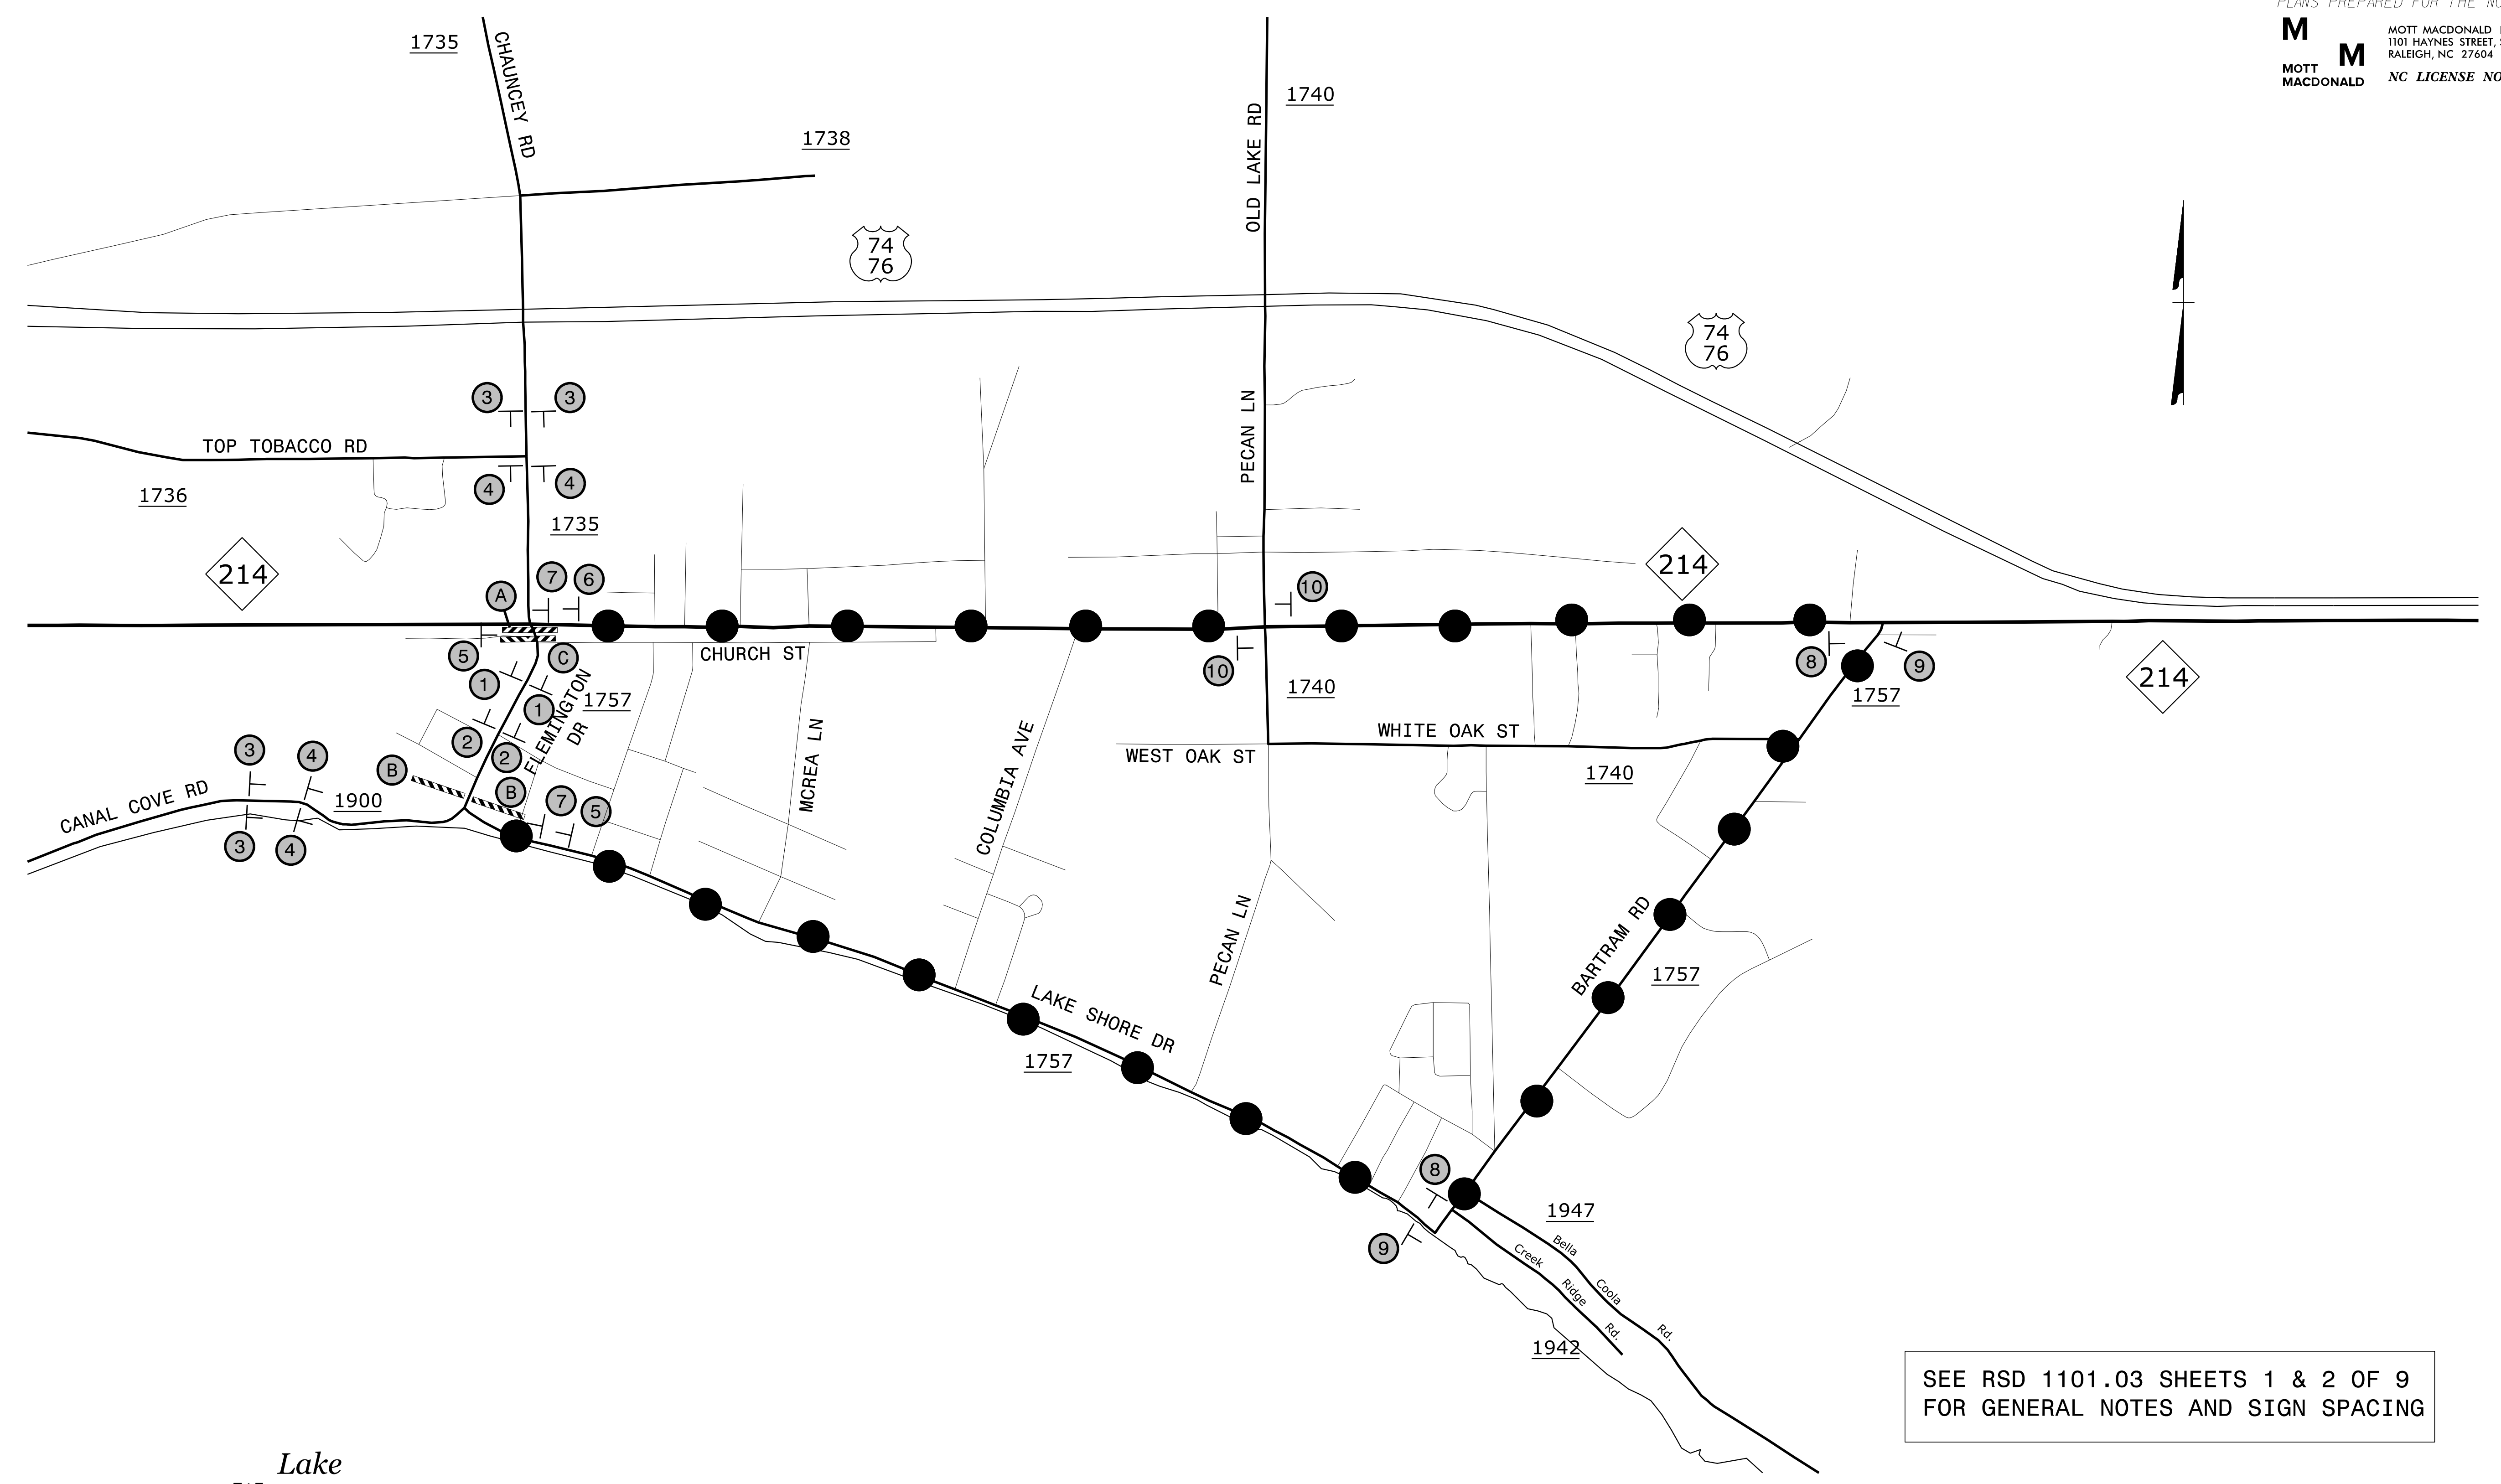

Lake Waccamaw

SEE RSD 1101.03 SHEETS 1 & 2 OF 9
 FOR GENERAL NOTES AND SIGN SPACING

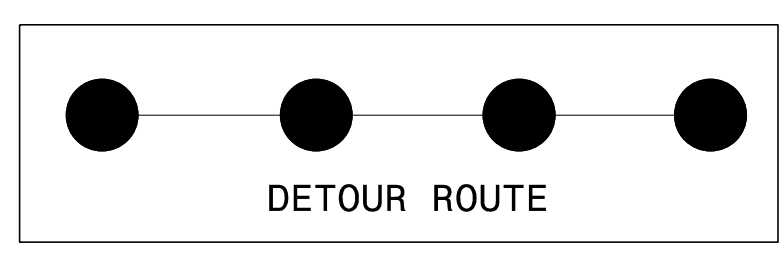


APPROVED: *Lori D. Stoucho*
 DATE: 4/13/2022

7A92E46FD7874C7...

SEAL
 034437
 ENGINEER
 LORI D. STOUCHO

**DOCUMENT NOT CONSIDERED FINAL
 UNLESS ALL SIGNATURES COMPLETED**

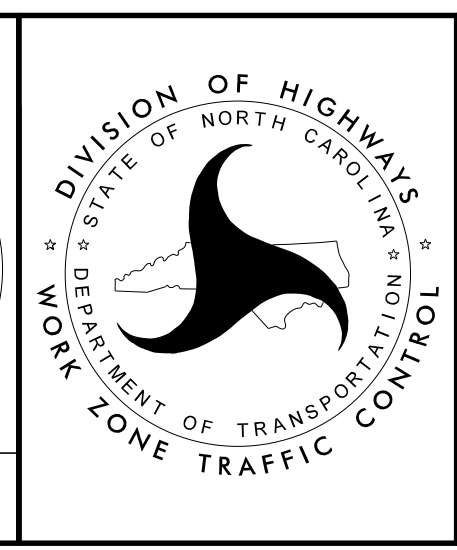

**TEMPORARY TRAFFIC CONTROL
 DETOUR
 FLEMINGTON RD**

3/23/2022
 G:\50406565_Calyx_R5819_R5820\TrafficControl\TOP\N\5819_R-5820_TC_TMP_02E.dgn
 User:ST086227