


PROJ. REFERENCE NO.	SHEET NO.
R-5819 R-5820	TMP-2F

PLANS PREPARED FOR THE NCDOT BY:

**M** MOTT MACDONALD I & E, LLC  
 1101 HAYNES STREET, SUITE 101  
 RALEIGH, NC 27604


**M** MOTT  
 MACDONALD NC LICENSE NO. F-0669

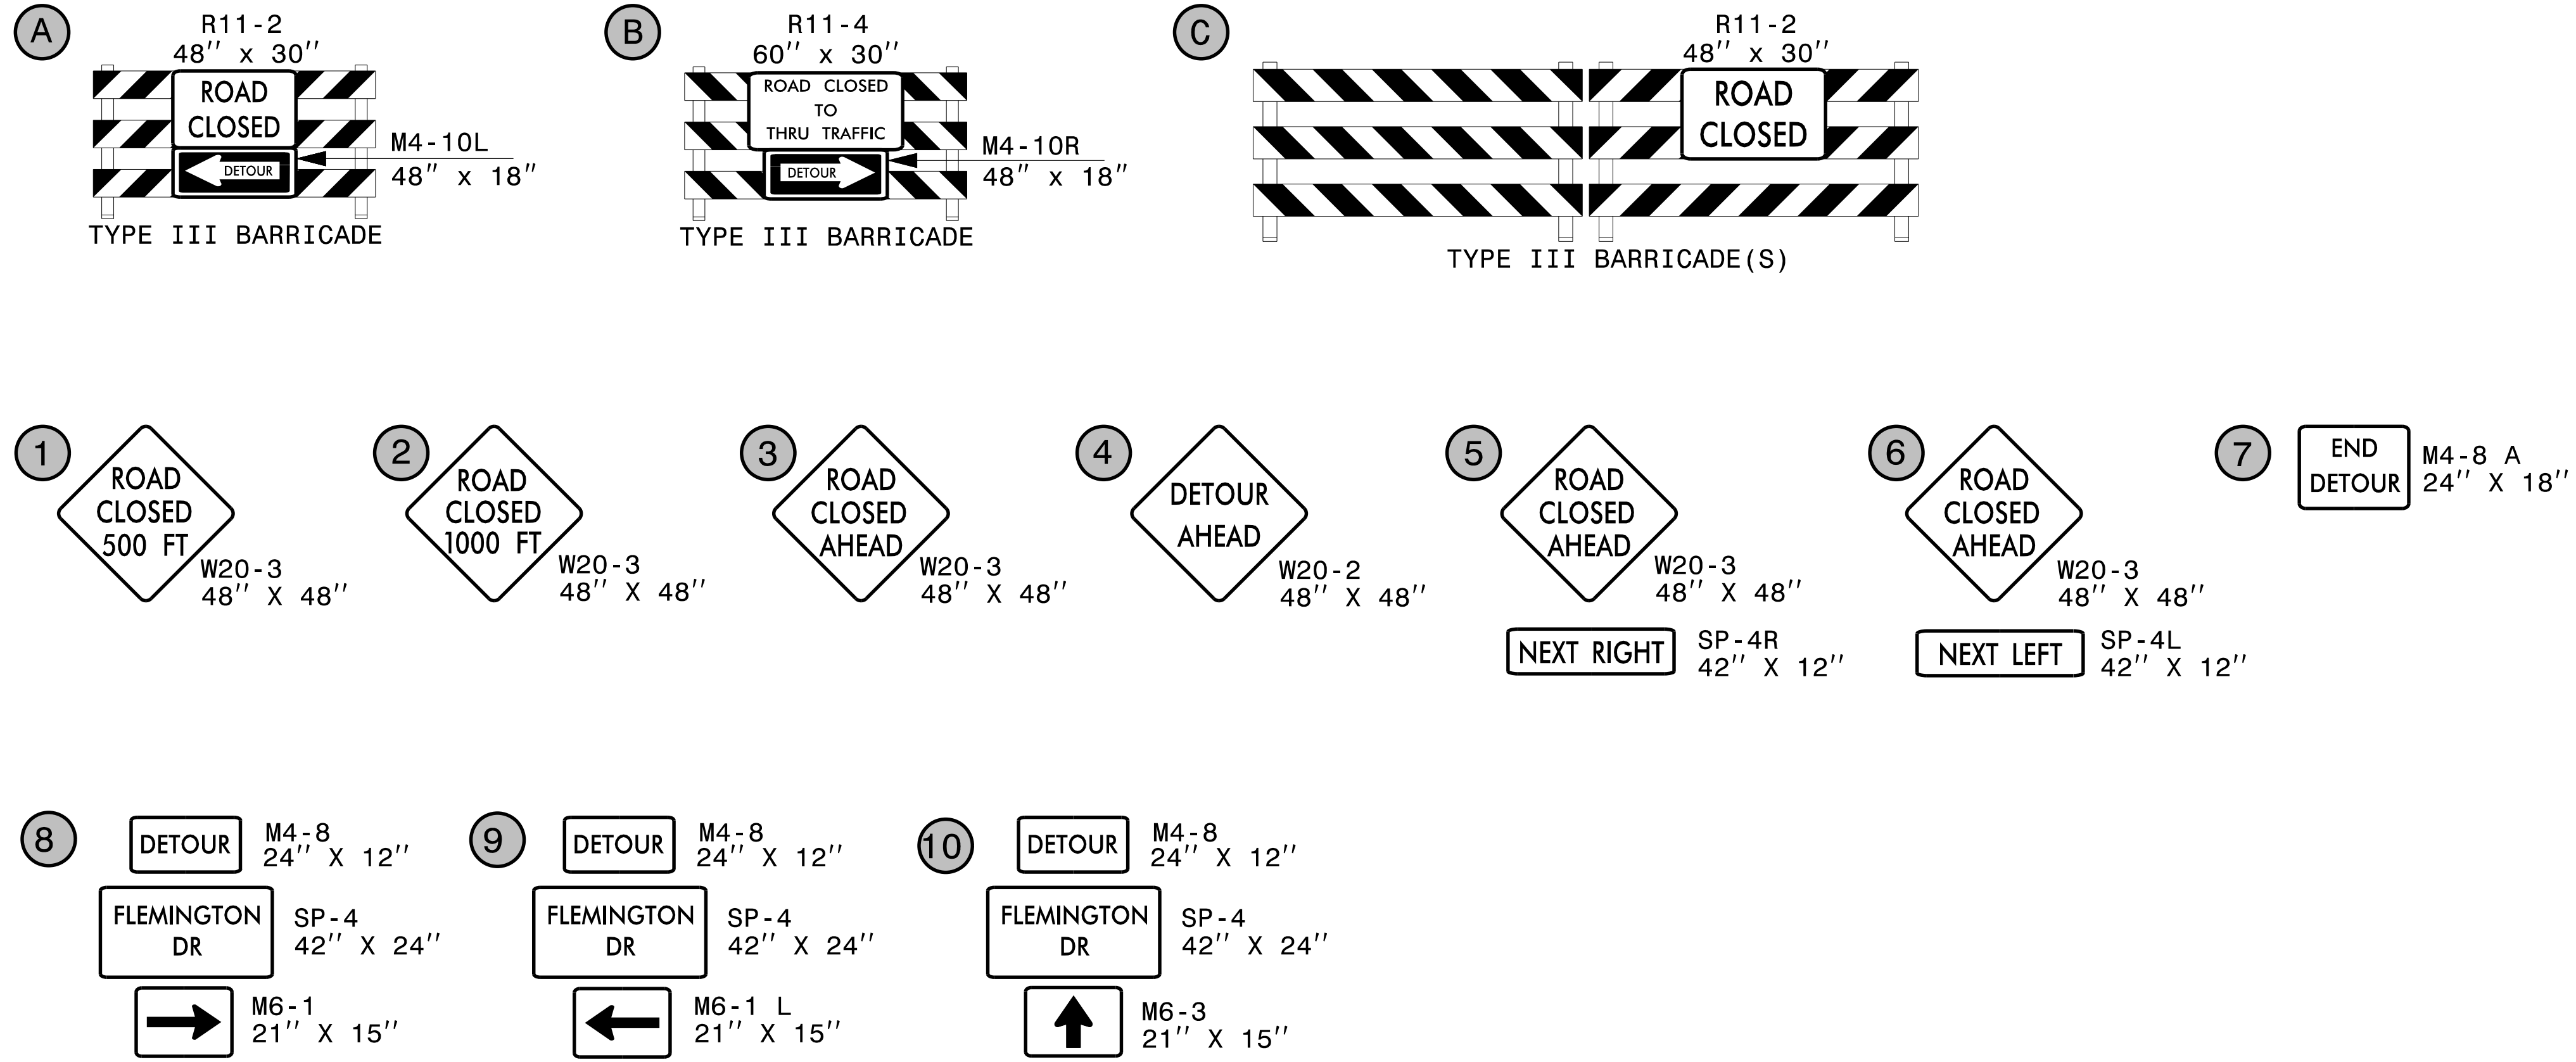

3/23/2022 G:\50406565\_Calyx\_R5819\_R5820\TrafficControl\TrafficControl\NCP\N-5819\_R-5820\_TC\_TMP\_02F.dgn User:ST108627

APPROVED: *Lori D Stancho*  
 DATE: 4/13/2022

7892649FD7874C7

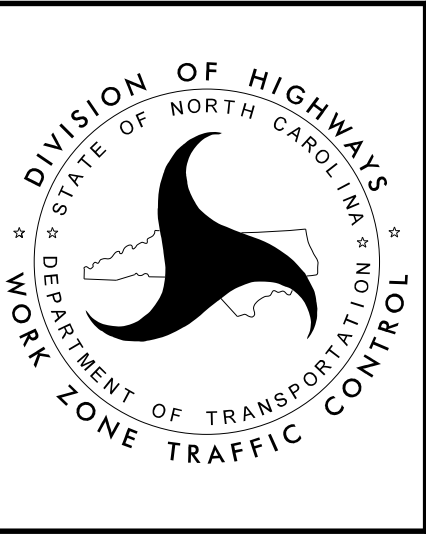

**DIVISION OF HIGHWAYS**  
 STATE OF NORTH CAROLINA  
 DEPARTMENT OF TRANSPORTATION  
 WORK ZONE TRAFFIC CONTROL

**TEMPORARY TRAFFIC CONTROL**  
**DETOUR**  
**FLEMINGTON RD**

**DOCUMENT NOT CONSIDERED FINAL**  
**UNLESS ALL SIGNATURES COMPLETED**