


PROJ. REFERENCE NO.	SHEET NO.
R-5819 R-5820	TMP-2G

PLANS PREPARED FOR THE NCDOT BY:


**M** MOTT MACDONALD I & E, LLC  
 1101 HAYNES STREET, SUITE 101  
 RALEIGH, NC 27604

**M** MOTT MACDONALD  
 NC LICENSE NO. F-0669

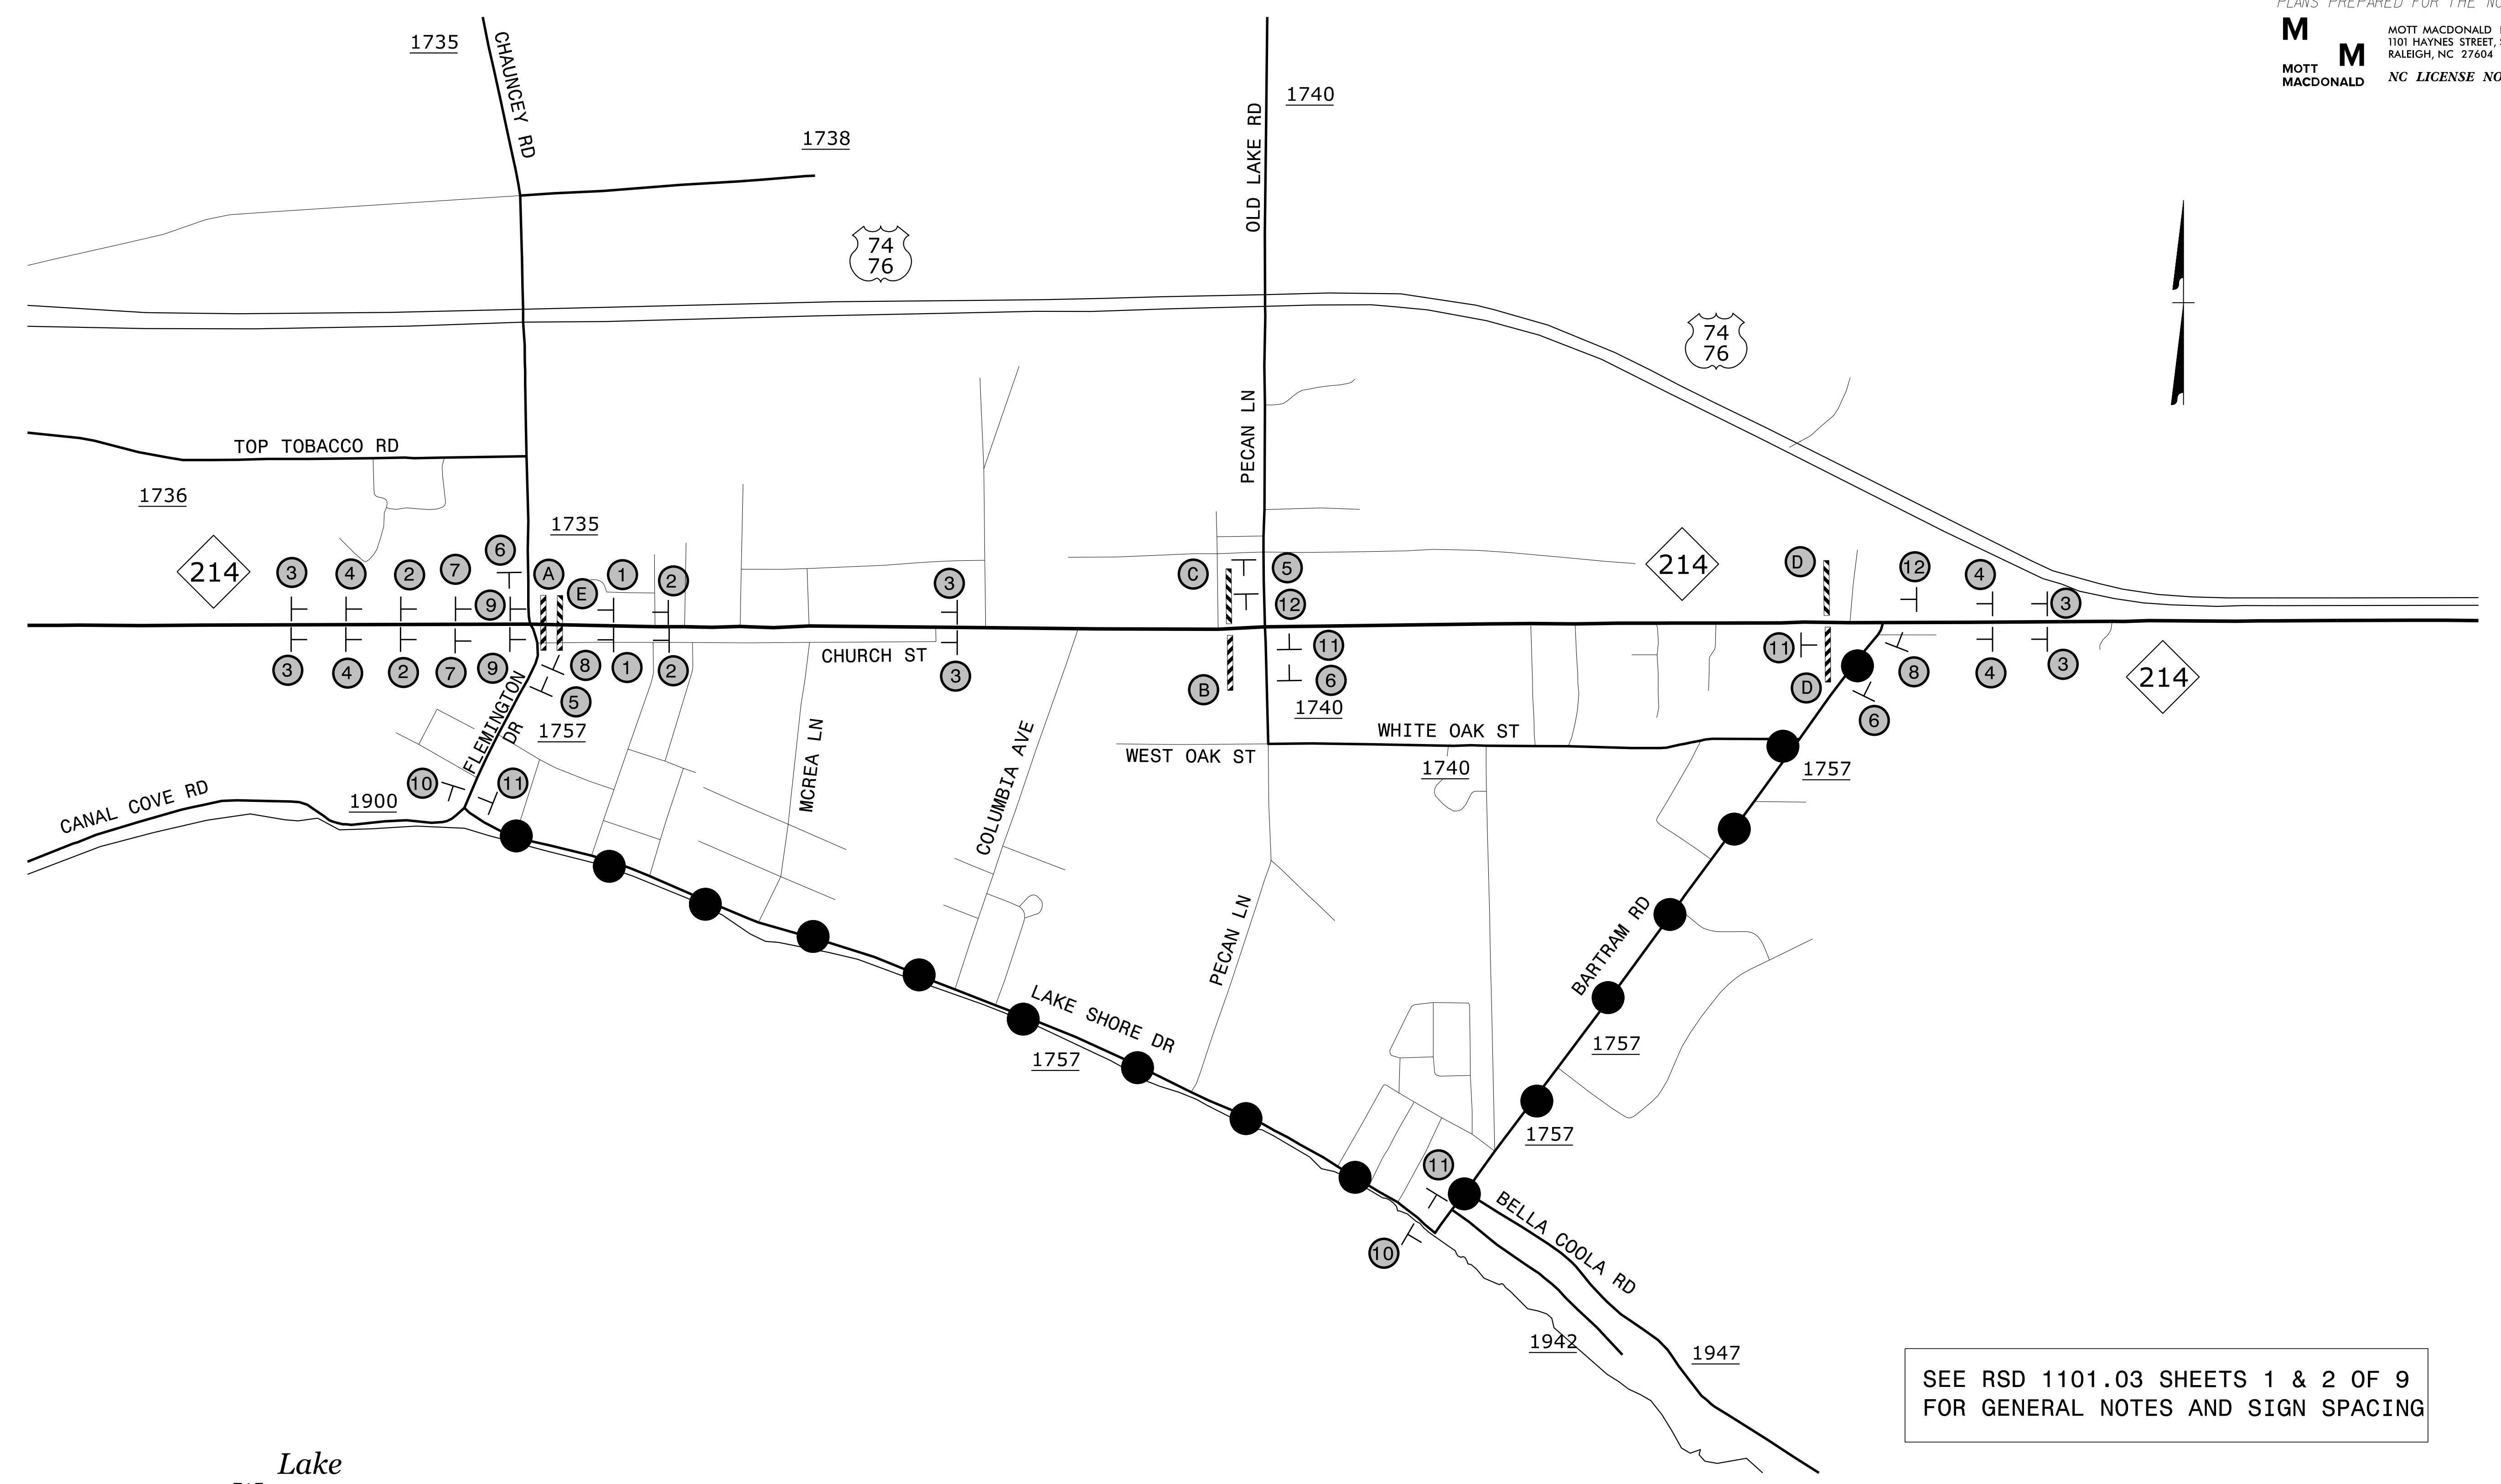

Lake Waccamaw


SEE RSD 1101.03 SHEETS 1 & 2 OF 9 FOR GENERAL NOTES AND SIGN SPACING

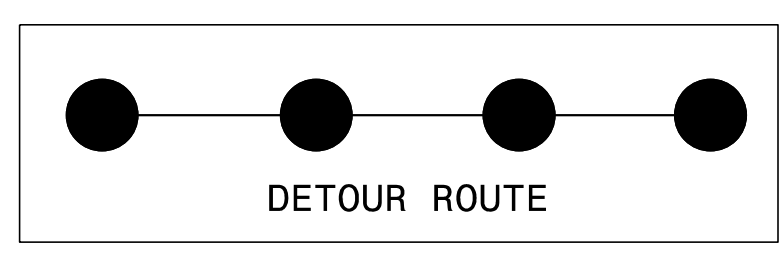

APPROVED: *Lori D. Stoucho*  
DocuSigned by:  
Lori D. Stoucho  
7A82E46FD7874C7...

DATE: 4/13/2022

**DOCUMENT NOT CONSIDERED FINAL  
UNLESS ALL SIGNATURES COMPLETED**

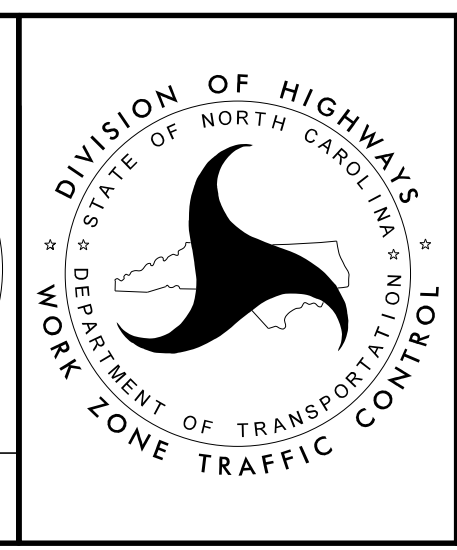

**TEMPORARY TRAFFIC CONTROL  
DETOUR  
NC 214  
EAST OF FLEMINGTON RD**

3/23/2022  
 G:\504066565\_Calyx\_R5819\_R5820\TrafficControl\TOPNR-5819\_R-5820\_TC\_TMP\_02G.dgn  
 User:ST086227