


PLANS PREPARED FOR THE NCDOT BY:

M MOTT MACDONALD I & E, LLC
 1101 HAYNES STREET, SUITE 101
 RALEIGH, NC 27604

M MOTT MACDONALD
 NC LICENSE NO. F-0669

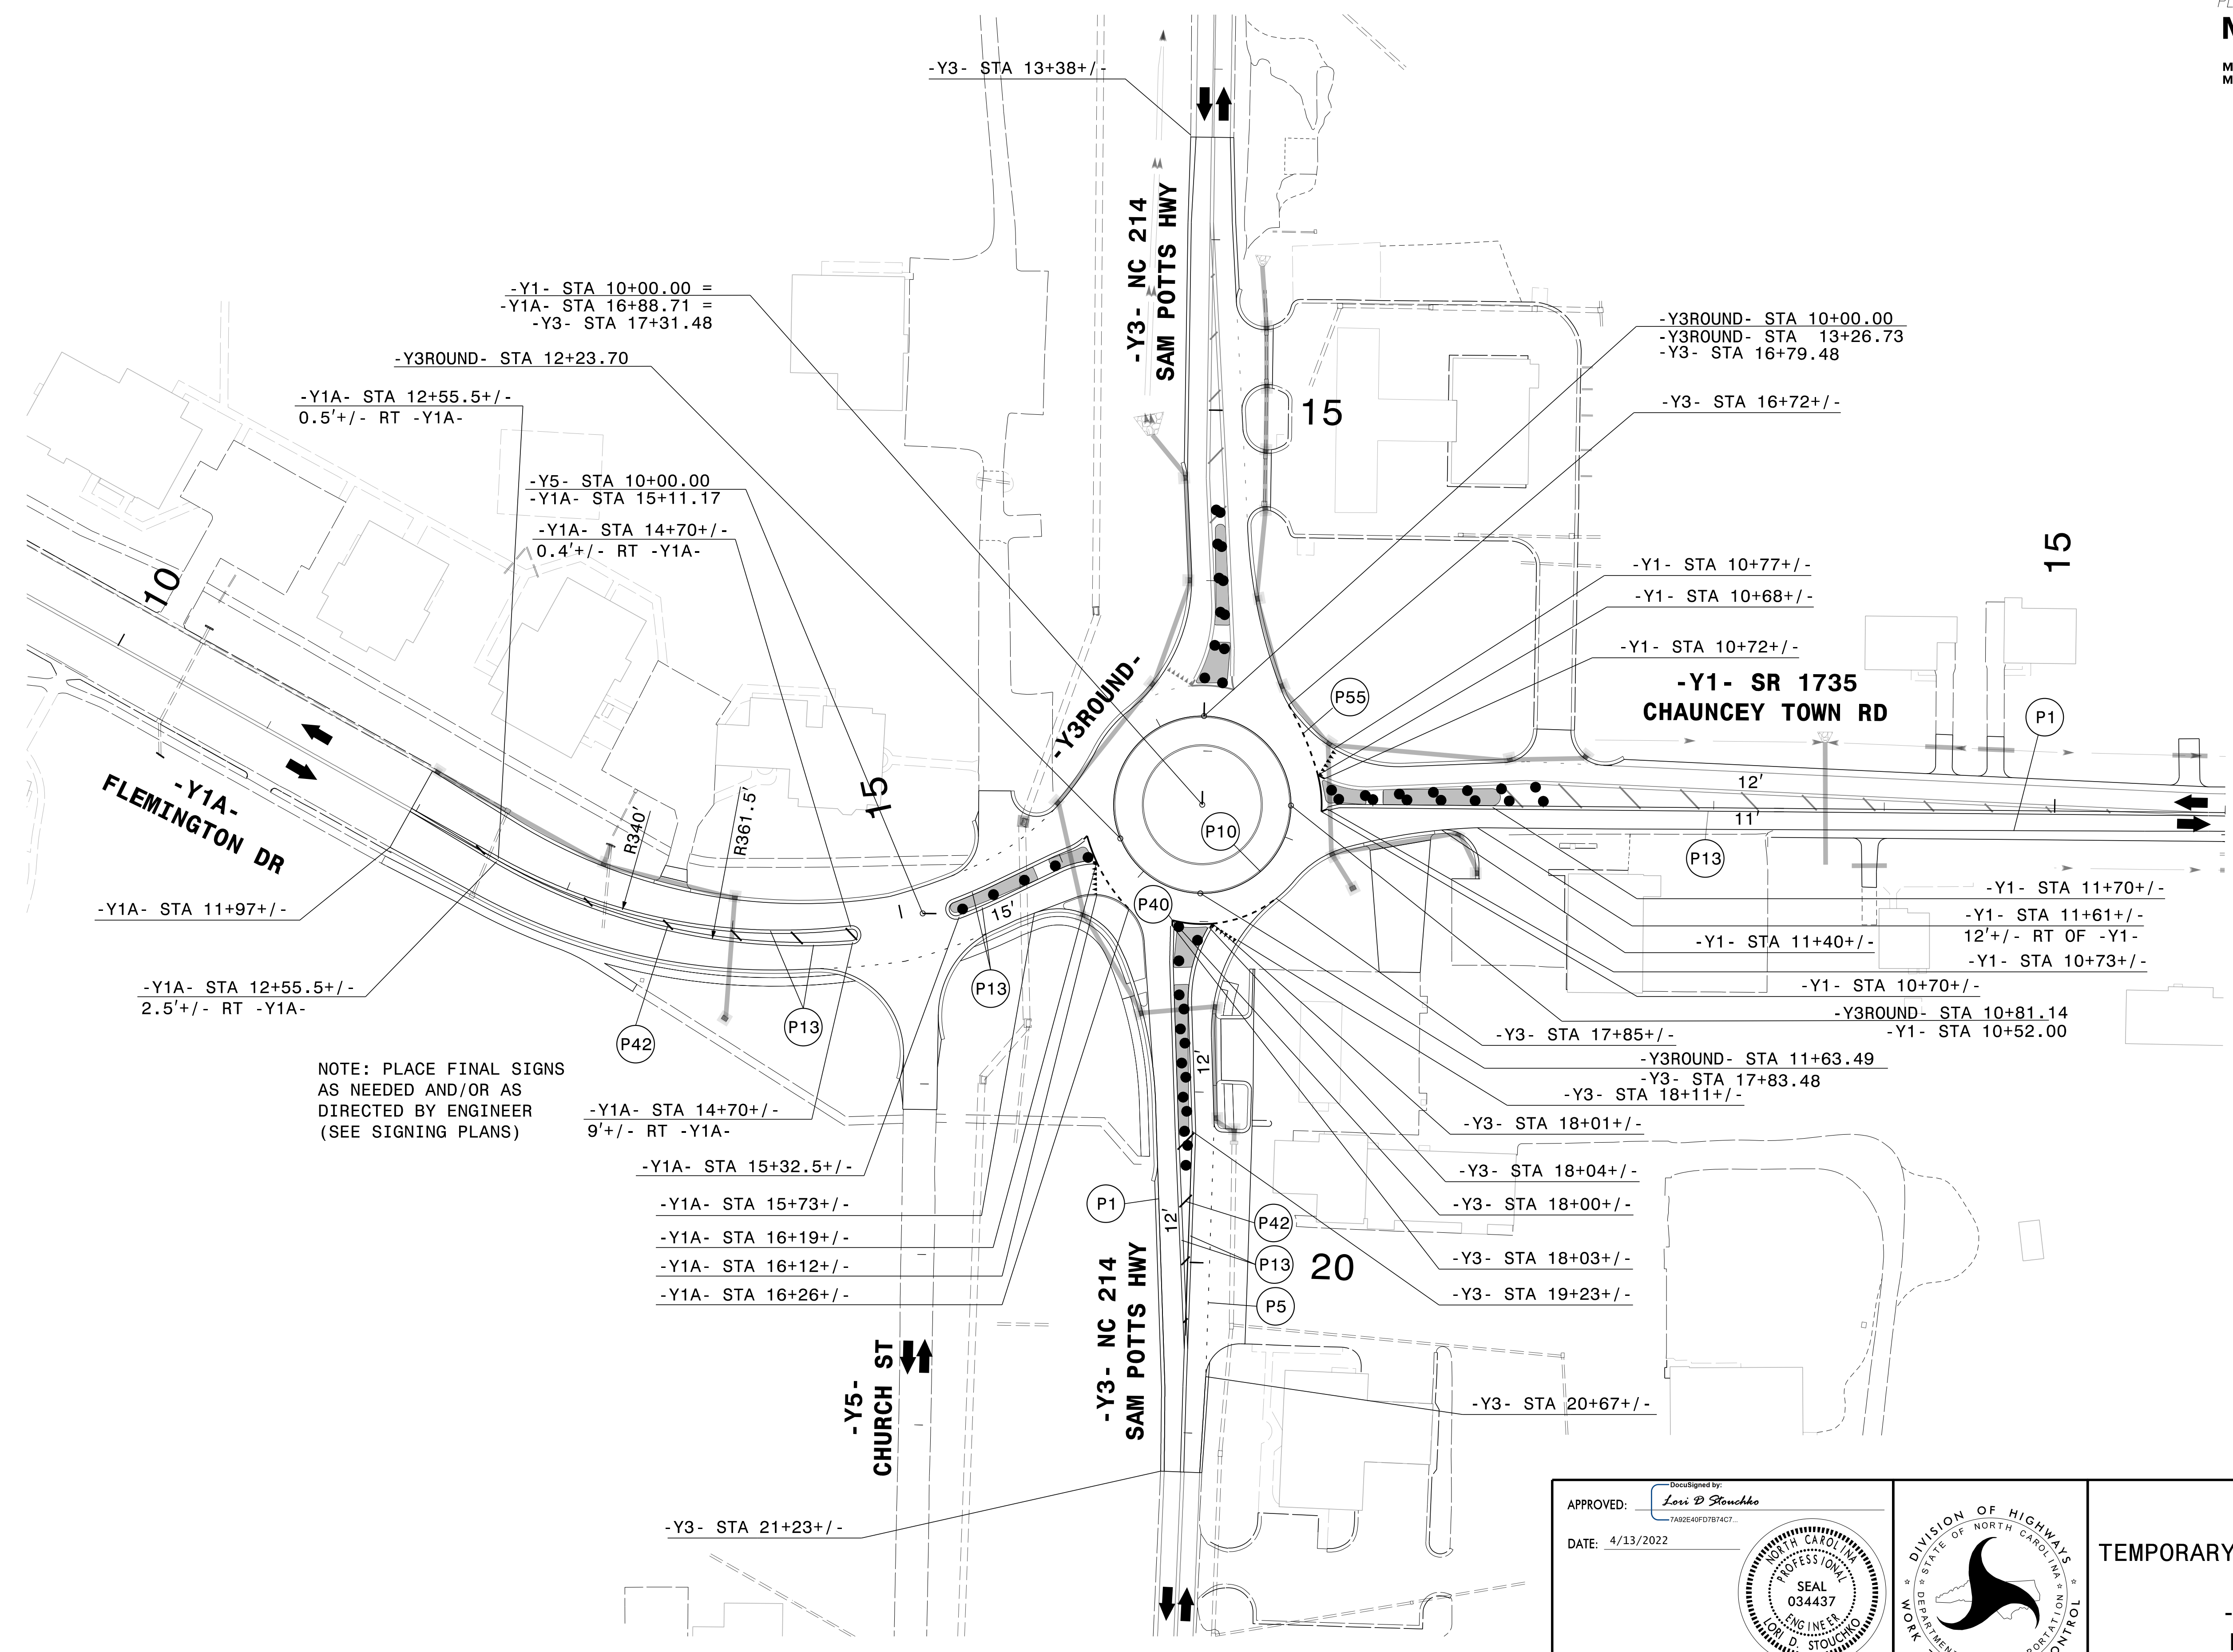


NOTE: PLACE FINAL SIGNS
 AS NEEDED AND/OR AS
 DIRECTED BY ENGINEER
 (SEE SIGNING PLANS)

4/13/2022
 G:\501406565_Calyx_R5819_R5820\TrafficControl\TrafficControl\CPN\R-5819_R-5820_TC_TMP_07_AL.P4.dgn
 User:ST086227

APPROVED: *Lois D. Stoucho*
 DATE: 4/13/2022

**DOCUMENT NOT CONSIDERED FINAL
 UNLESS ALL SIGNATURES COMPLETED**

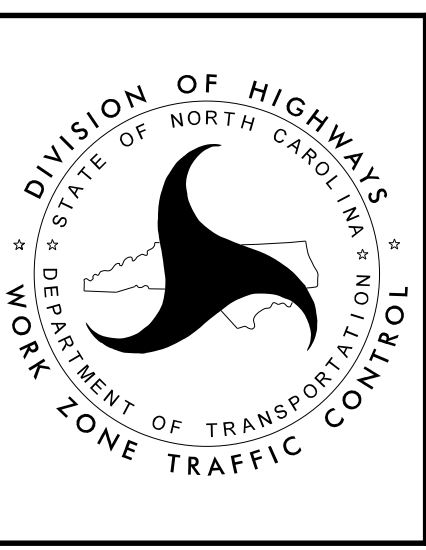

**TEMPORARY TRAFFIC CONTROL
 AREA 1
 -Y3ROUND-
 PHASE IV**