
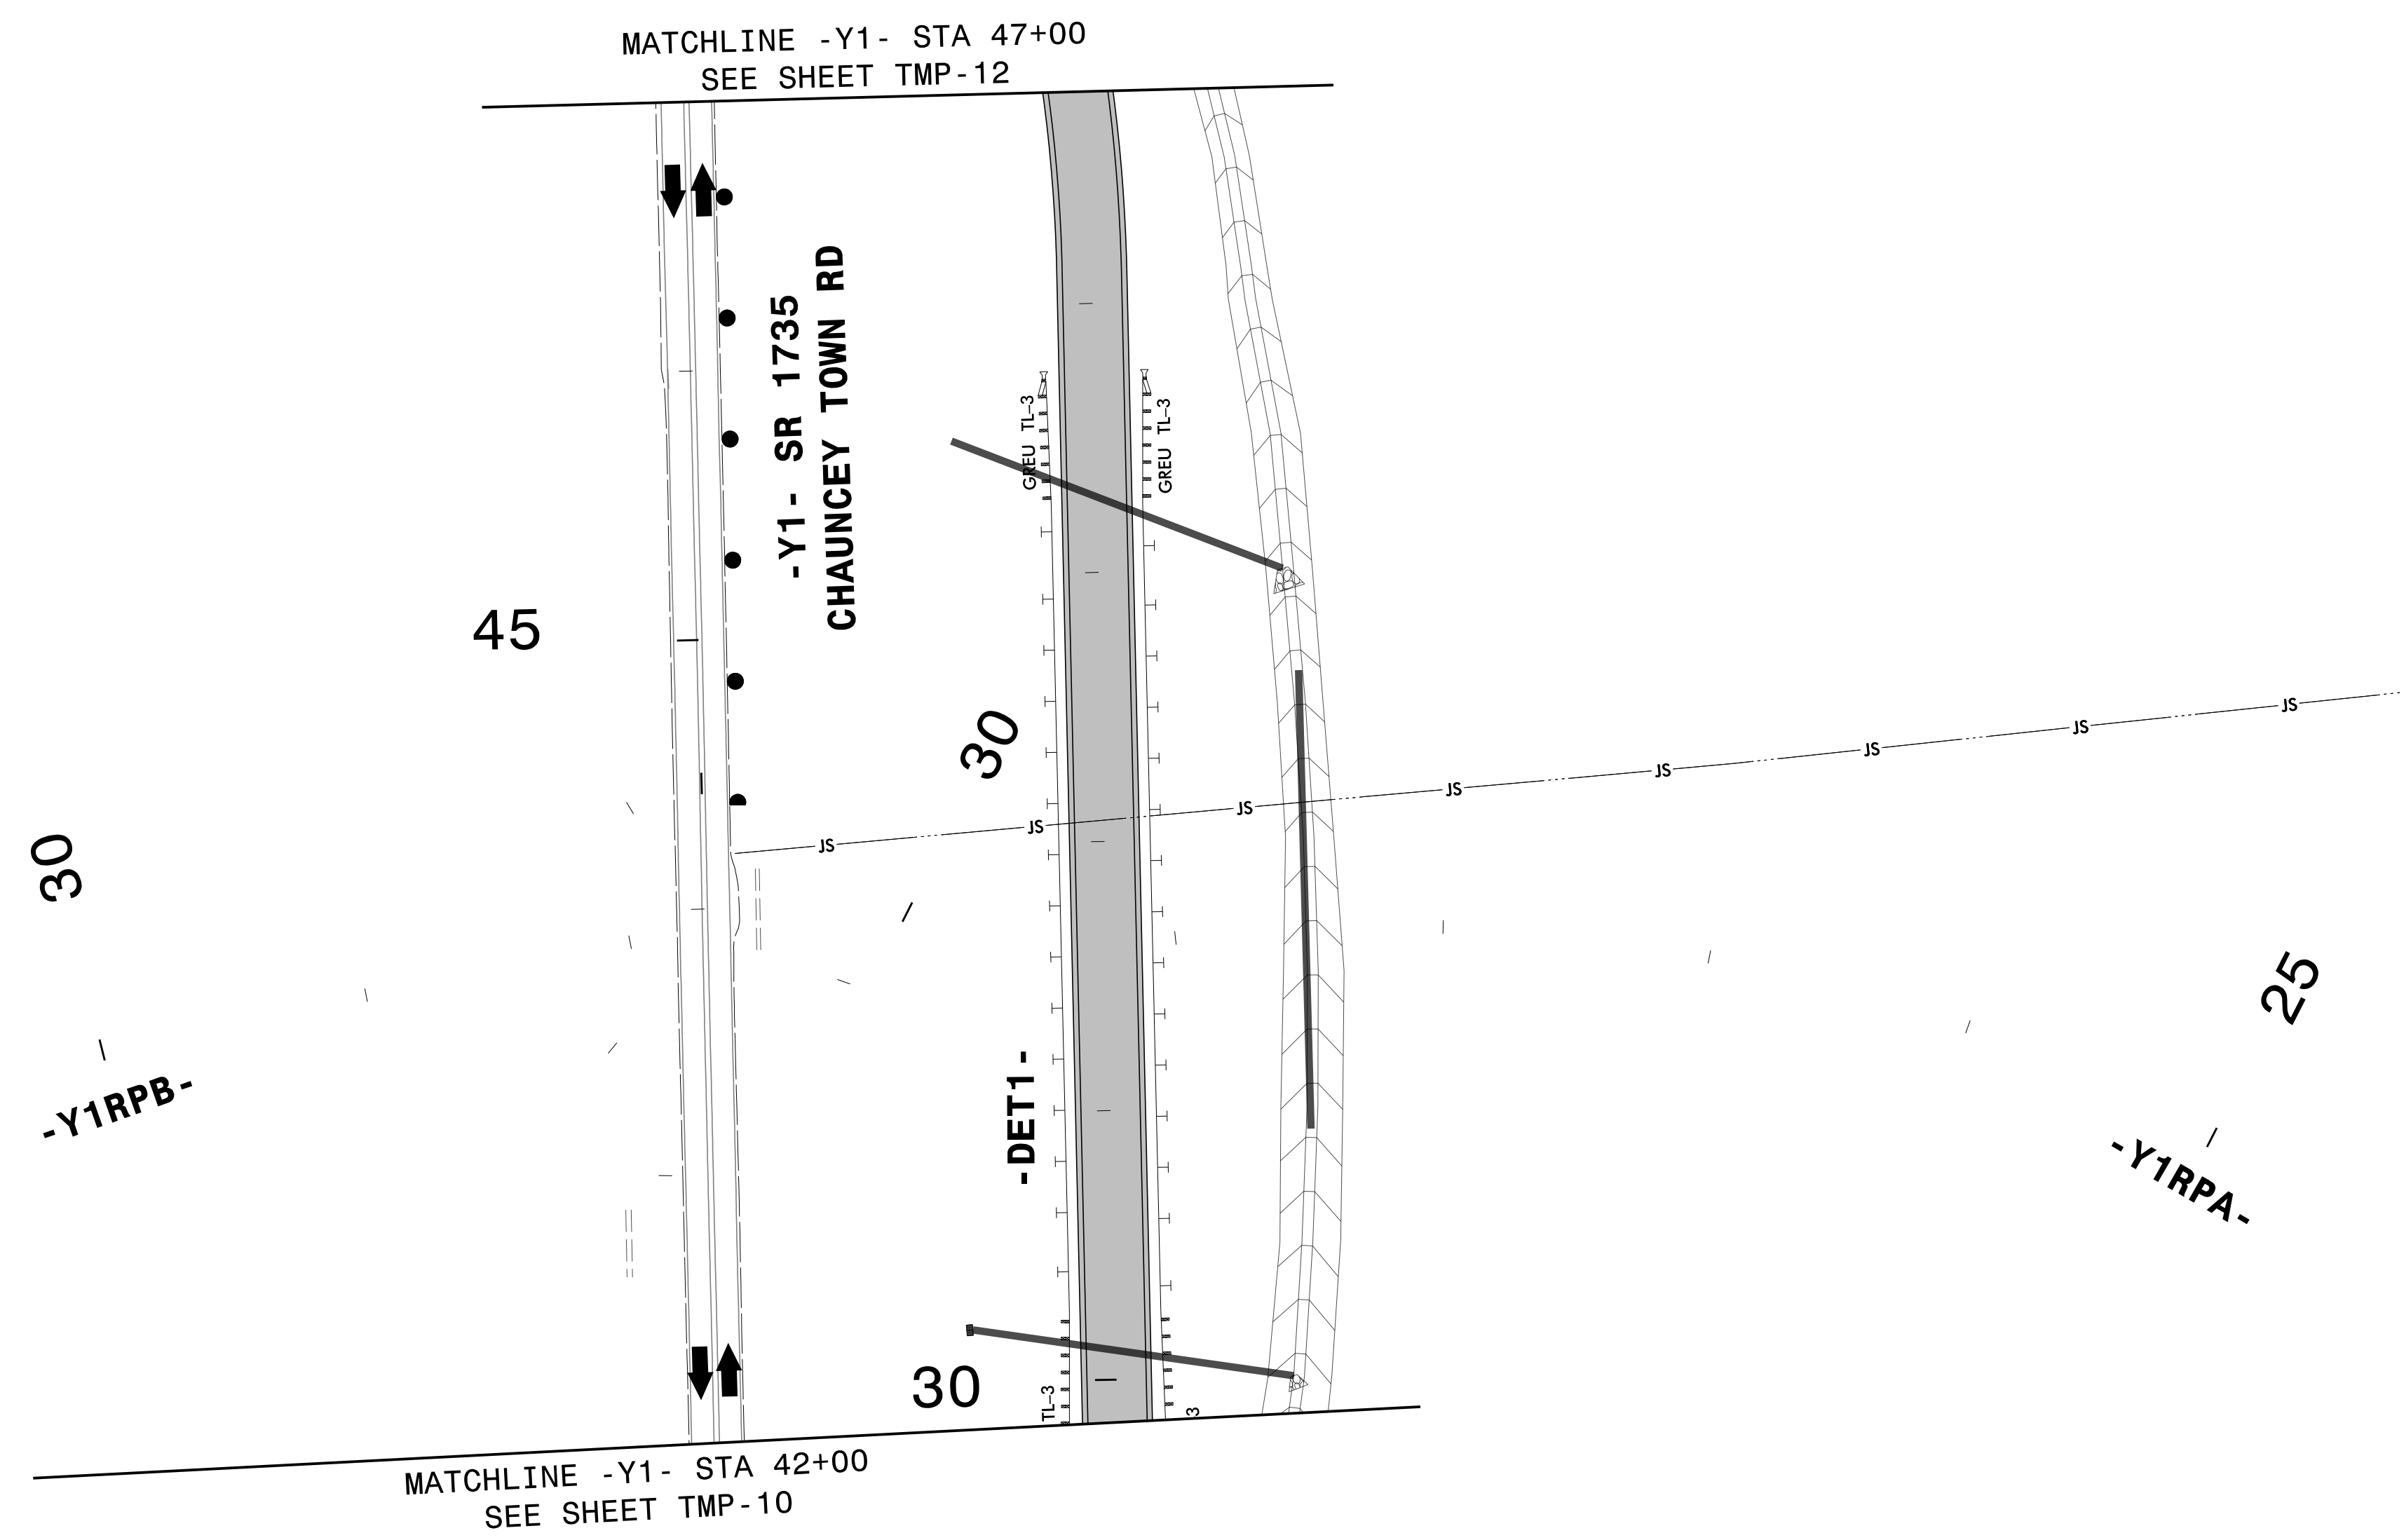




PROJ. REFERENCE NO.	SHEET NO.
R-5819 R-5820	TMP-11


PLANS PREPARED FOR THE NCDOT BY:

M MOTT MACDONALD I & E, LLC
1101 HAYNES STREET, SUITE 101
RALEIGH, NC 27604
M MOTT MACDONALD NC LICENSE NO. F-0669

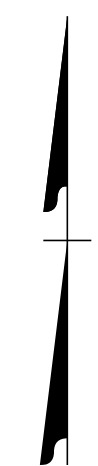

3/14/2022
G:\501406565_Calyx_R5819_R5820\TrafficControl\TC-TMP-TMP_ILP.dgn
User:ST086627

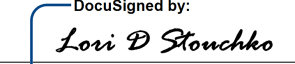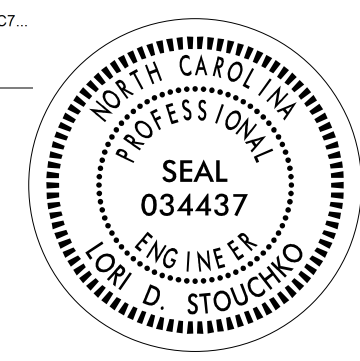APPROVED:  **Lari D. Stouchko**
DATE: 4/13/2022

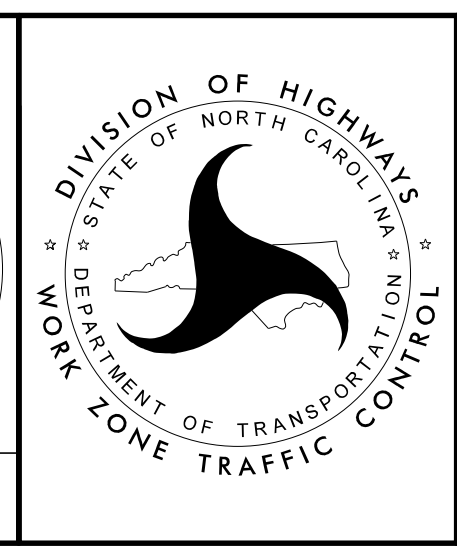


TEMPORARY TRAFFIC CONTROL
AREA 2
PHASE I

DOCUMENT NOT CONSIDERED FINAL
UNLESS ALL SIGNATURES COMPLETED