
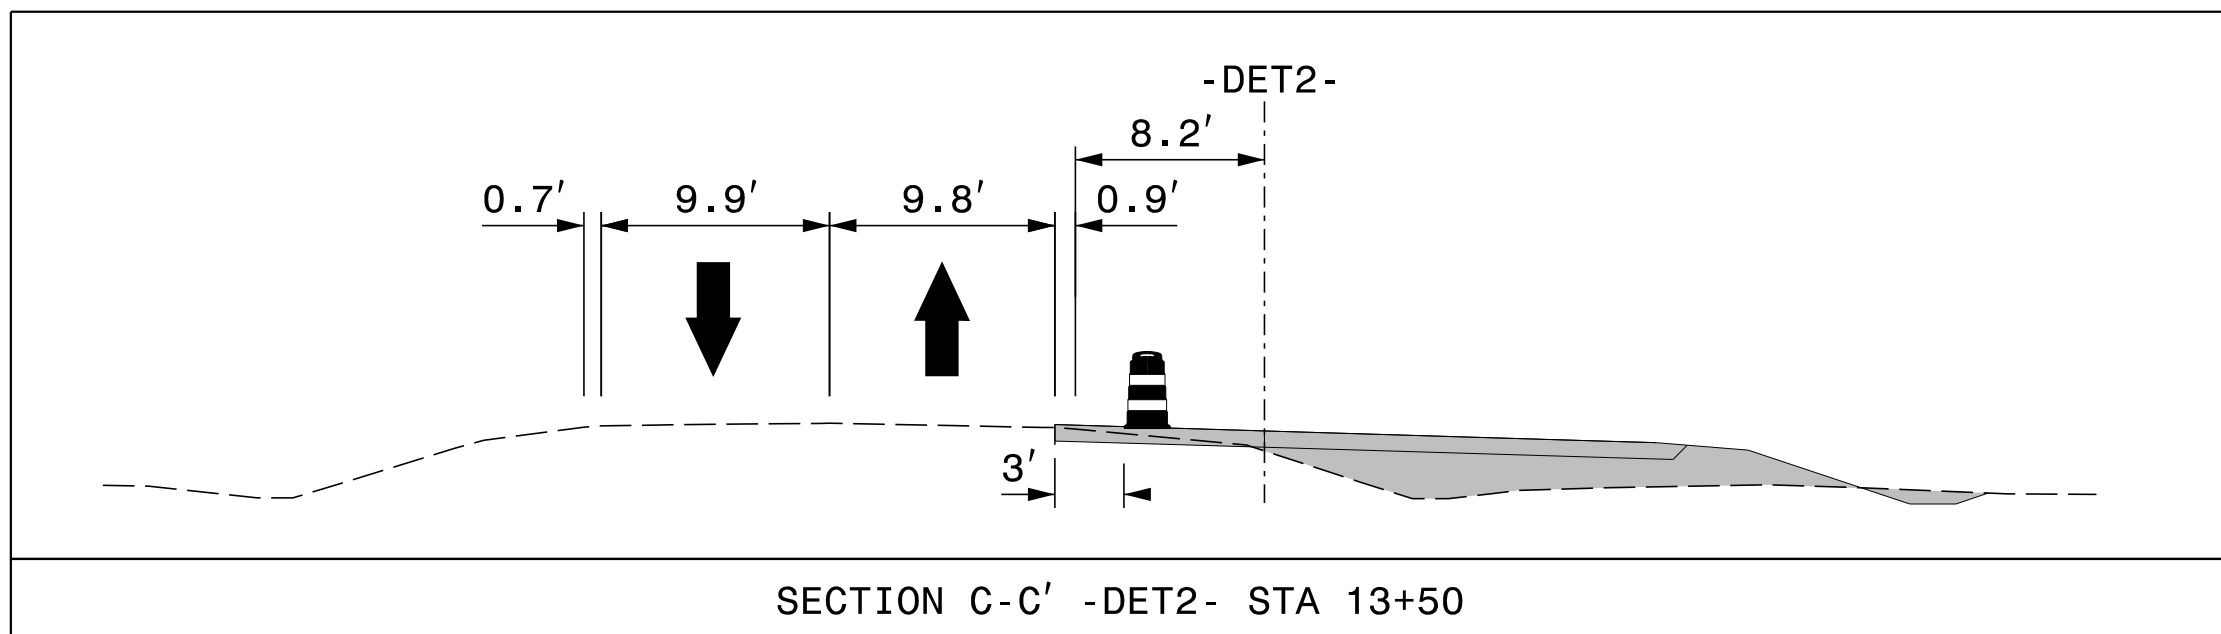
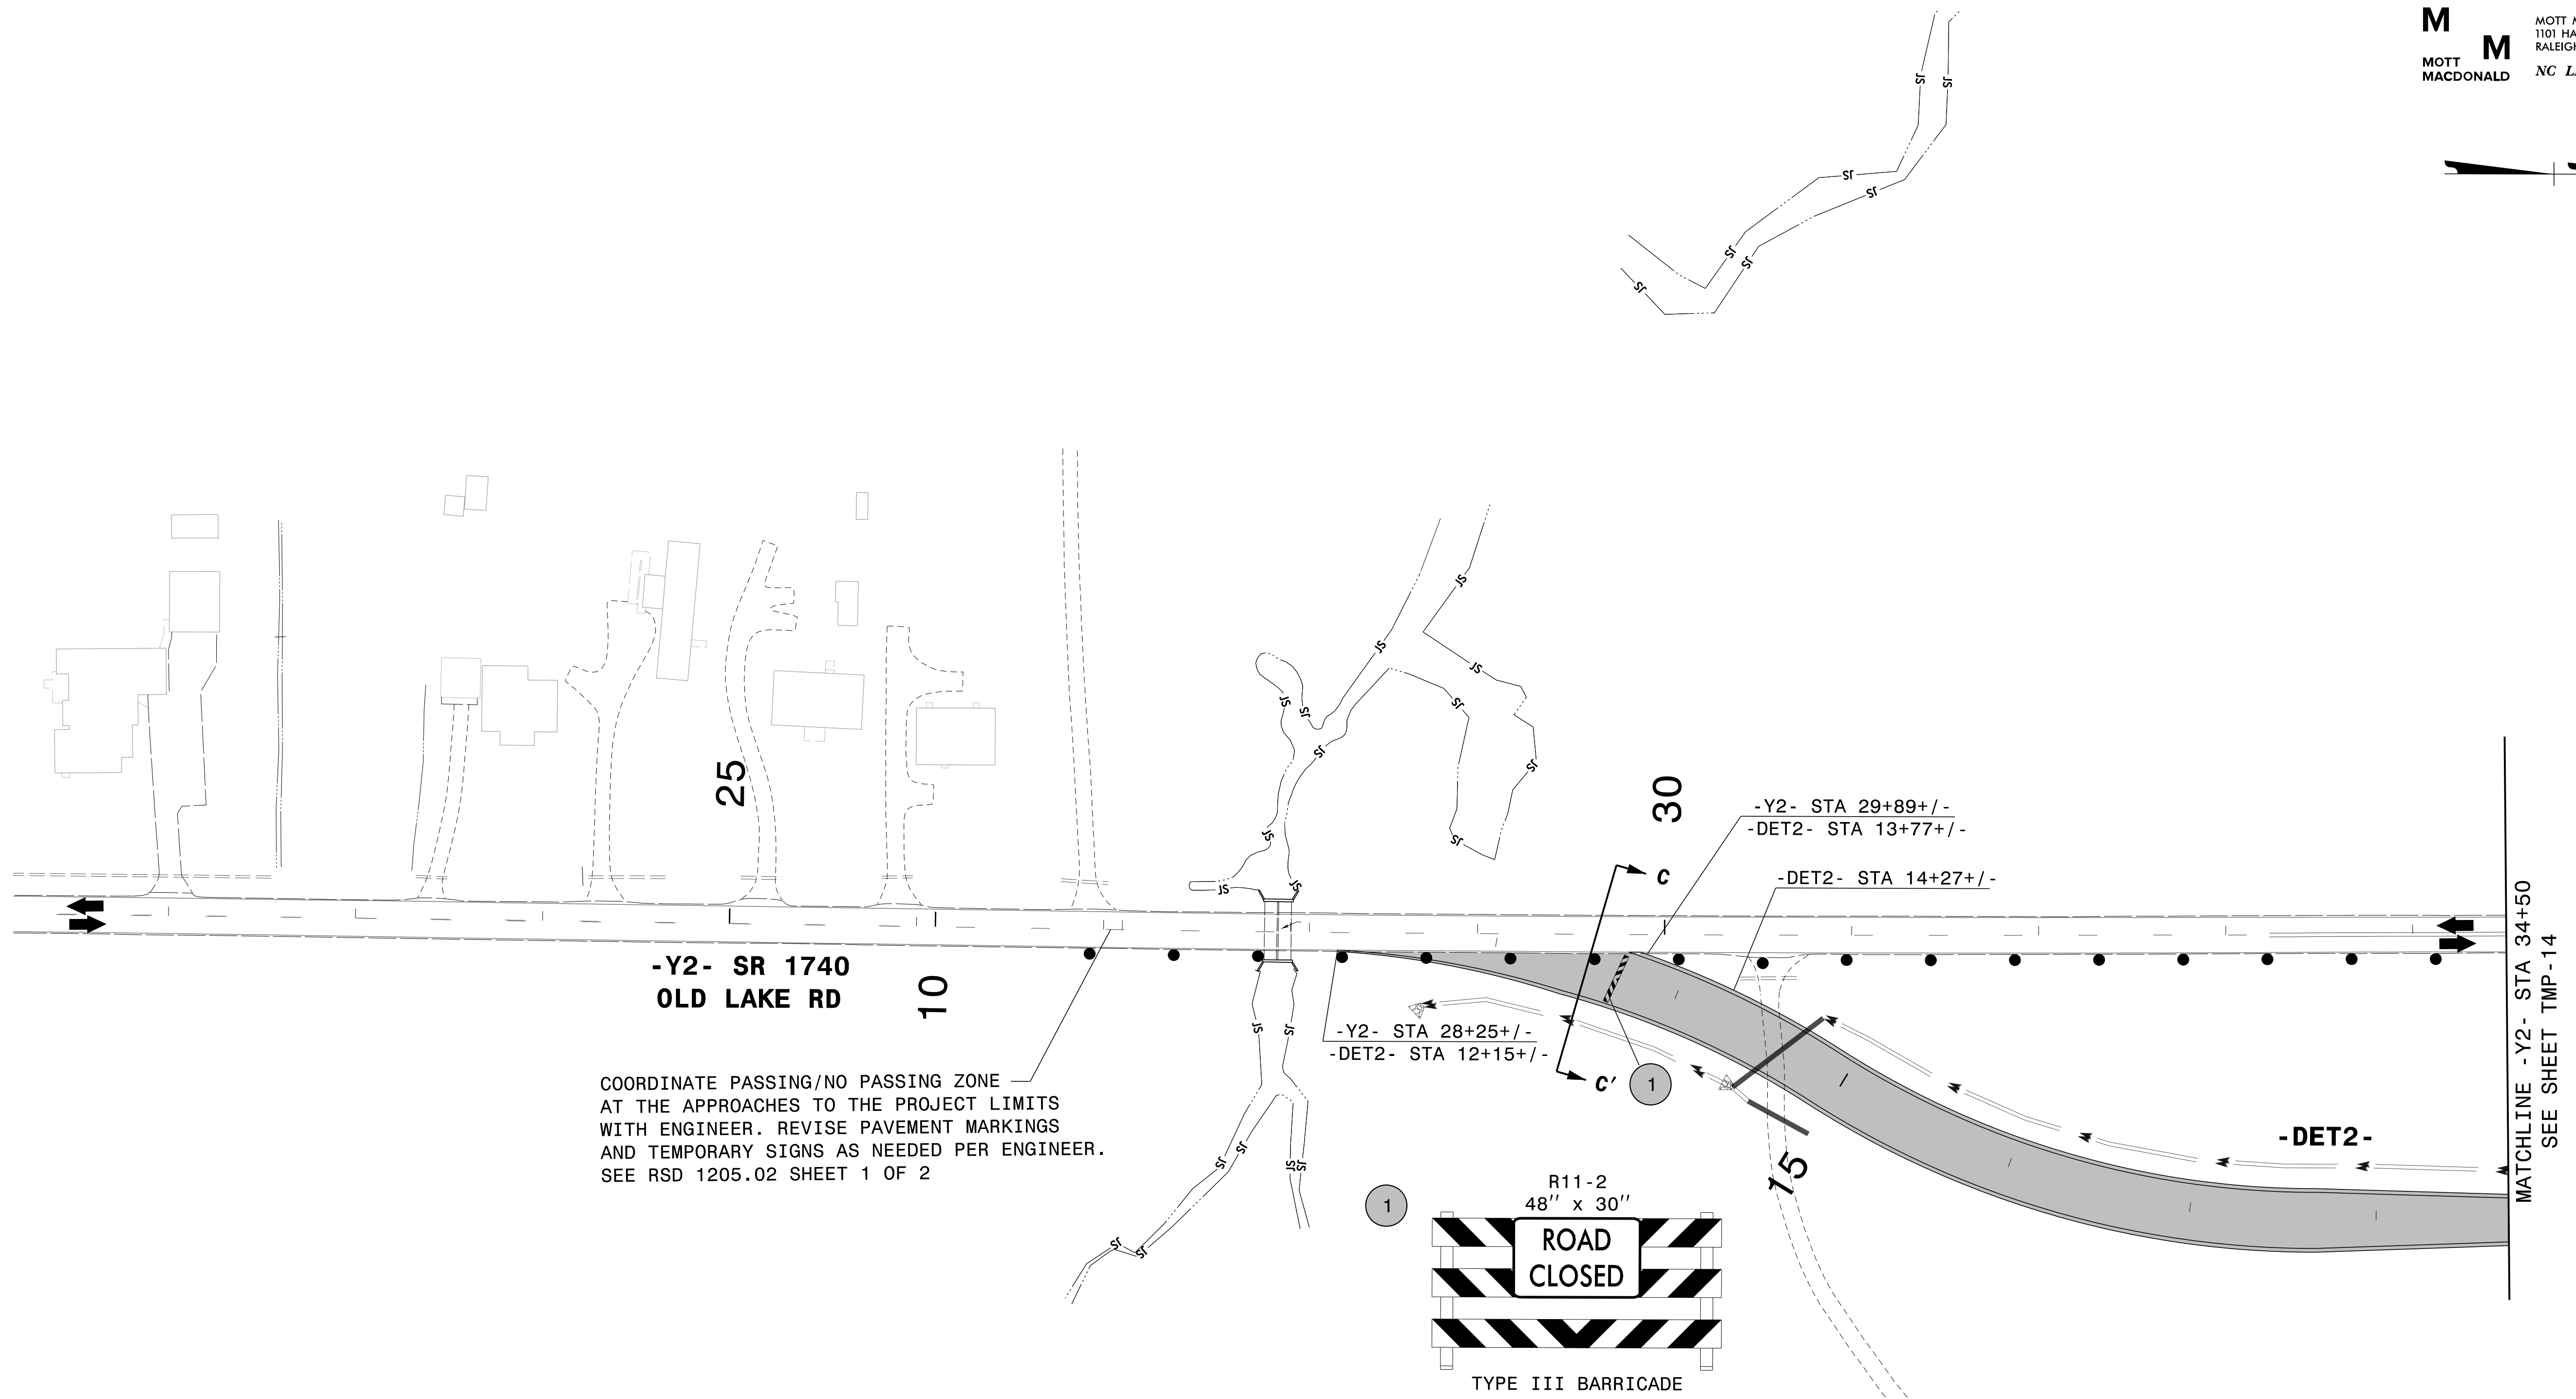


PROJ. REFERENCE NO. R-5819 R-5820	SHEET NO. TMP-13
--------------------------------------	---------------------

PLANS PREPARED FOR THE NCDOT BY:

M MOTT MACDONALD I & E, LLC
1101 HAYNES STREET, SUITE 101
RALEIGH, NC 27604

M MOTT MACDONALD
NC LICENSE NO. F-0669

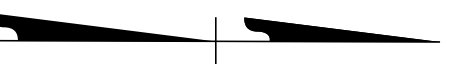

3/14/2022
G:\501406565_Calyx_R5819_R5820\TrafficControl\TrafficControl\NCPNR-5819_R-5820_TC_TMP_13_P1.dgn
User:STO86227

APPROVED: *Lori D Stoucho*
DocuSigned by:
Lori D Stoucho
7A92E46FD7874C7...

DATE: 4/13/2022

**DOCUMENT NOT CONSIDERED FINAL
UNLESS ALL SIGNATURES COMPLETED**

**TEMPORARY TRAFFIC CONTROL
AREA 2
PHASE I**