
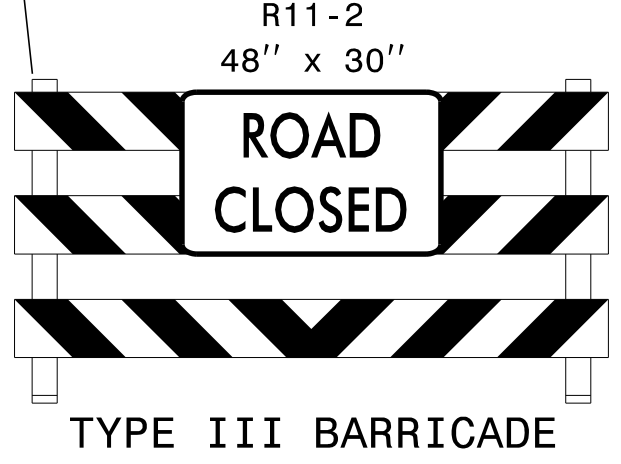


PROJ. REFERENCE NO.	SHEET NO.
R-5819 R-5820	TMP-16

PLANS PREPARED FOR THE NCDOT BY:

M MOTT MACDONALD I & E, LLC
1101 HAYNES STREET, SUITE 101
RALEIGH, NC 27604

M MOTT MACDONALD
NC LICENSE NO. F-0669

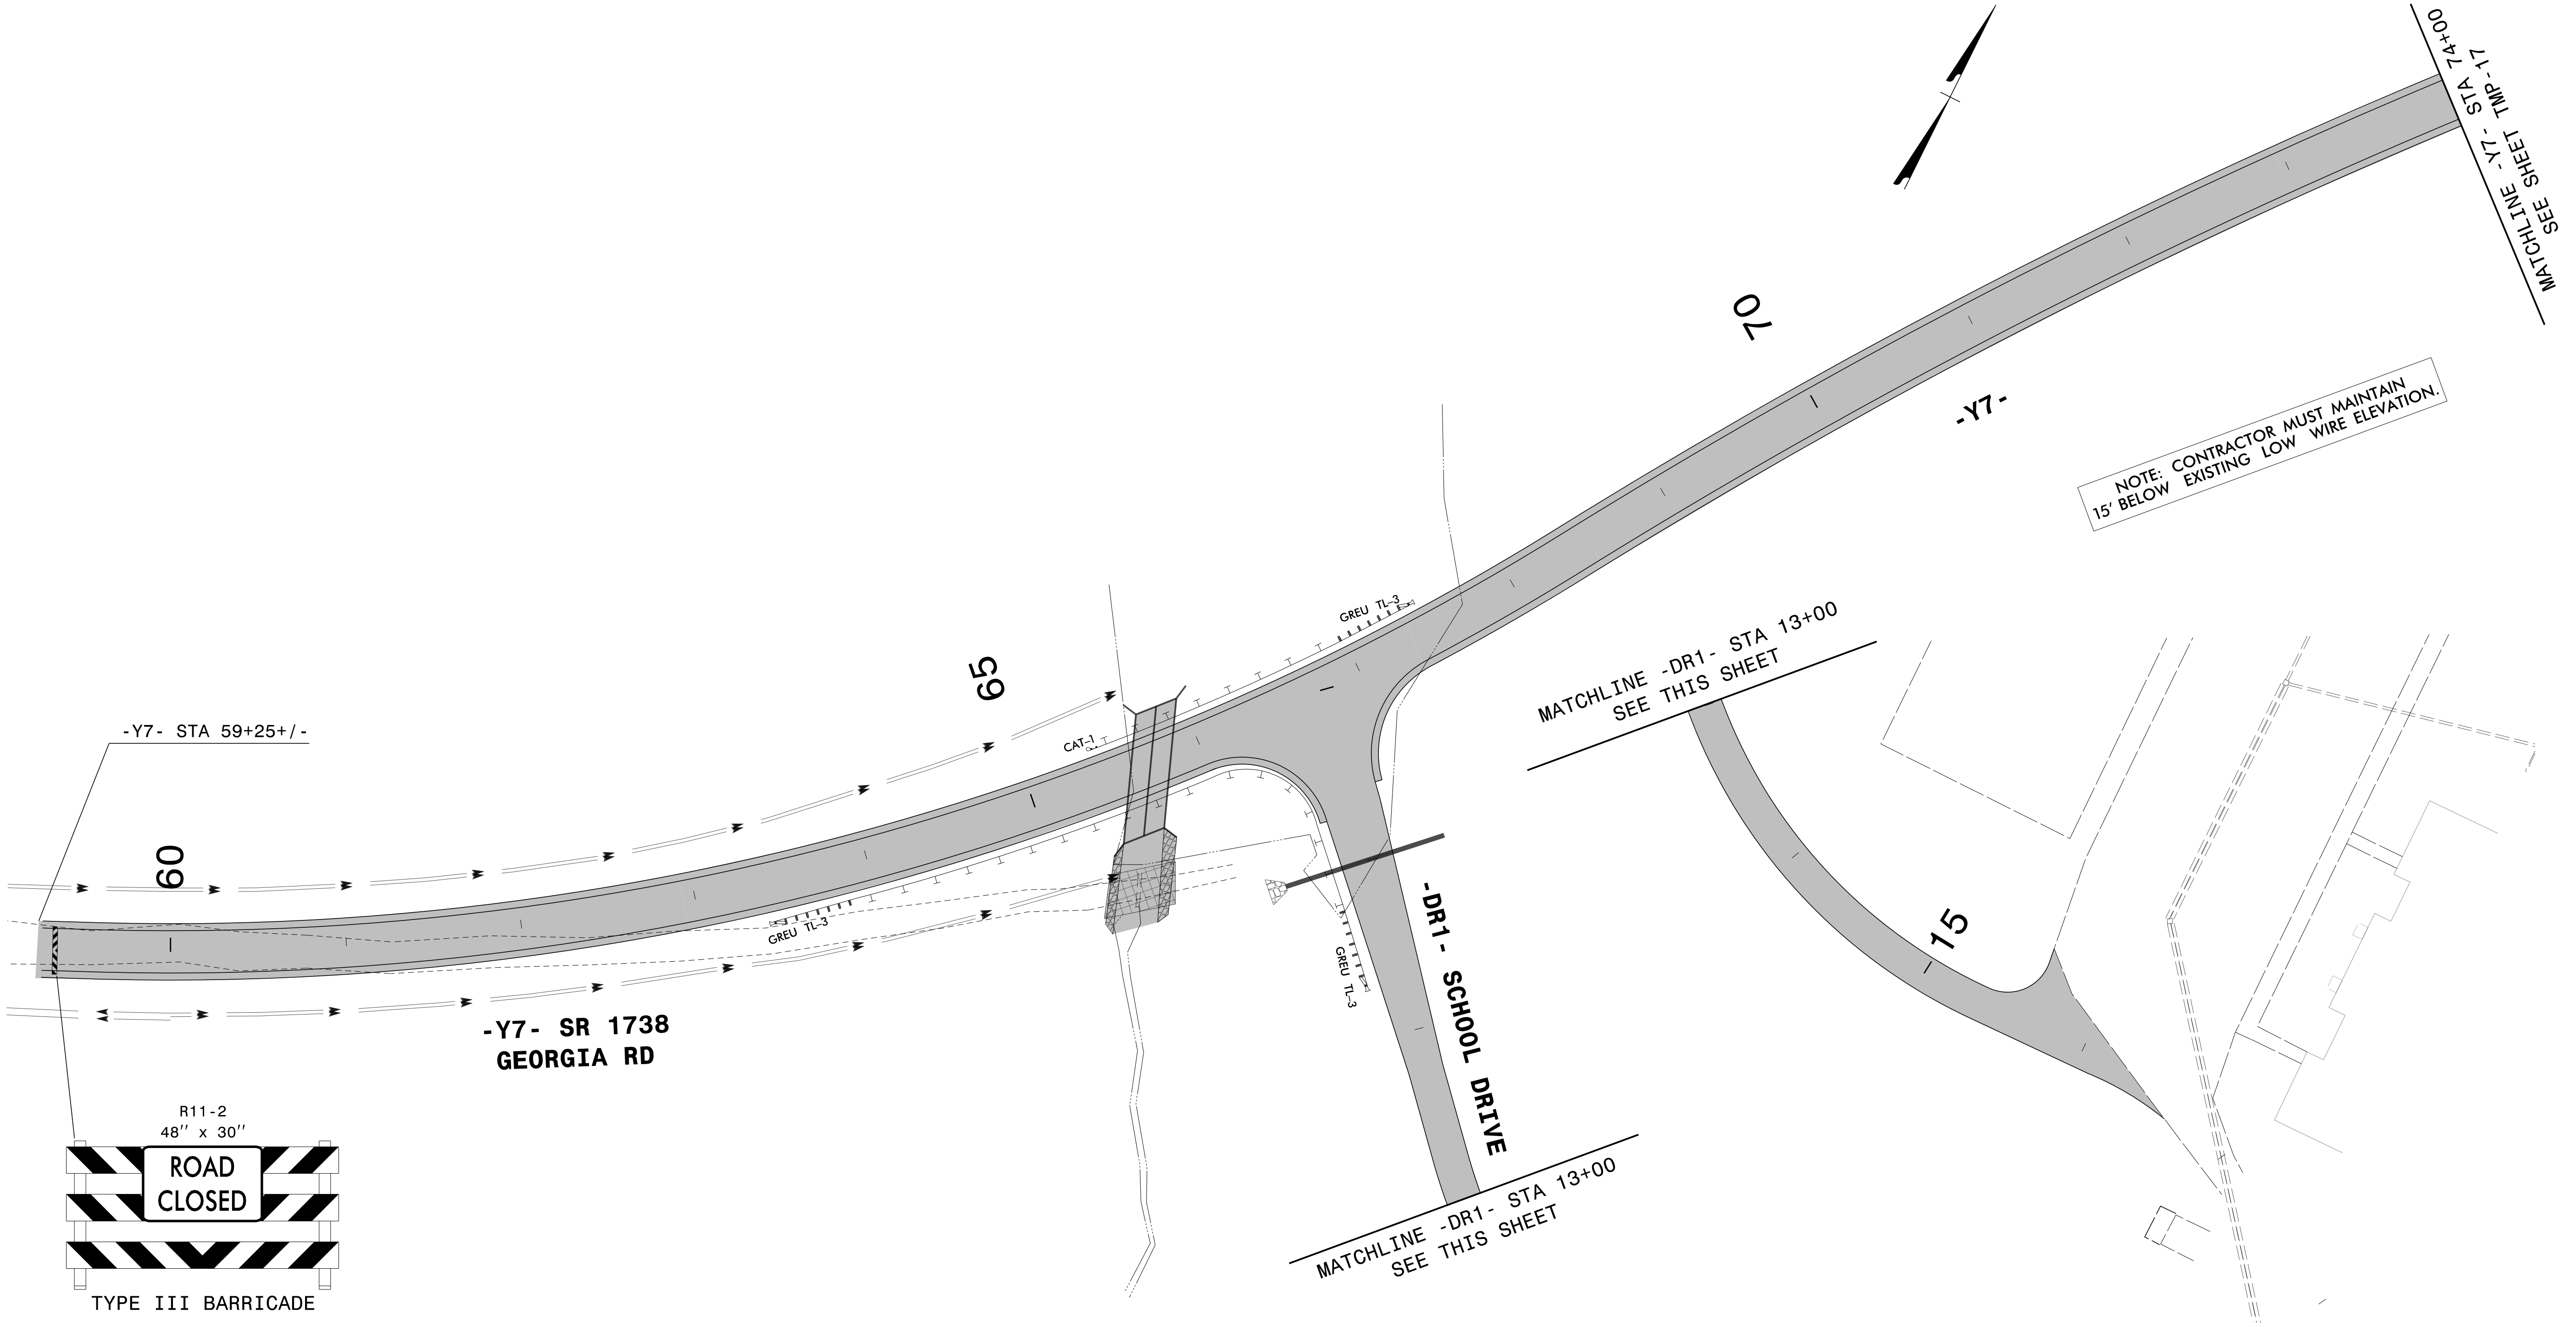

3/14/2022 G:\501406565_Calyx\R5819_R5820\TrafficControl\TrafficControl\NCPNR-5819_R-5820_TC_TMP_16.Pltdgn User:ST086227

APPROVED: *Lori D Stoucho*
7A82E46FD7874C7...

DATE: 4/13/2022

SEAL
034437
ENGINEER
LOW D. STOUCHKO

**DOCUMENT NOT CONSIDERED FINAL
UNLESS ALL SIGNATURES COMPLETED**



TEMPORARY TRAFFIC CONTROL
AREA 2
PHASE I