
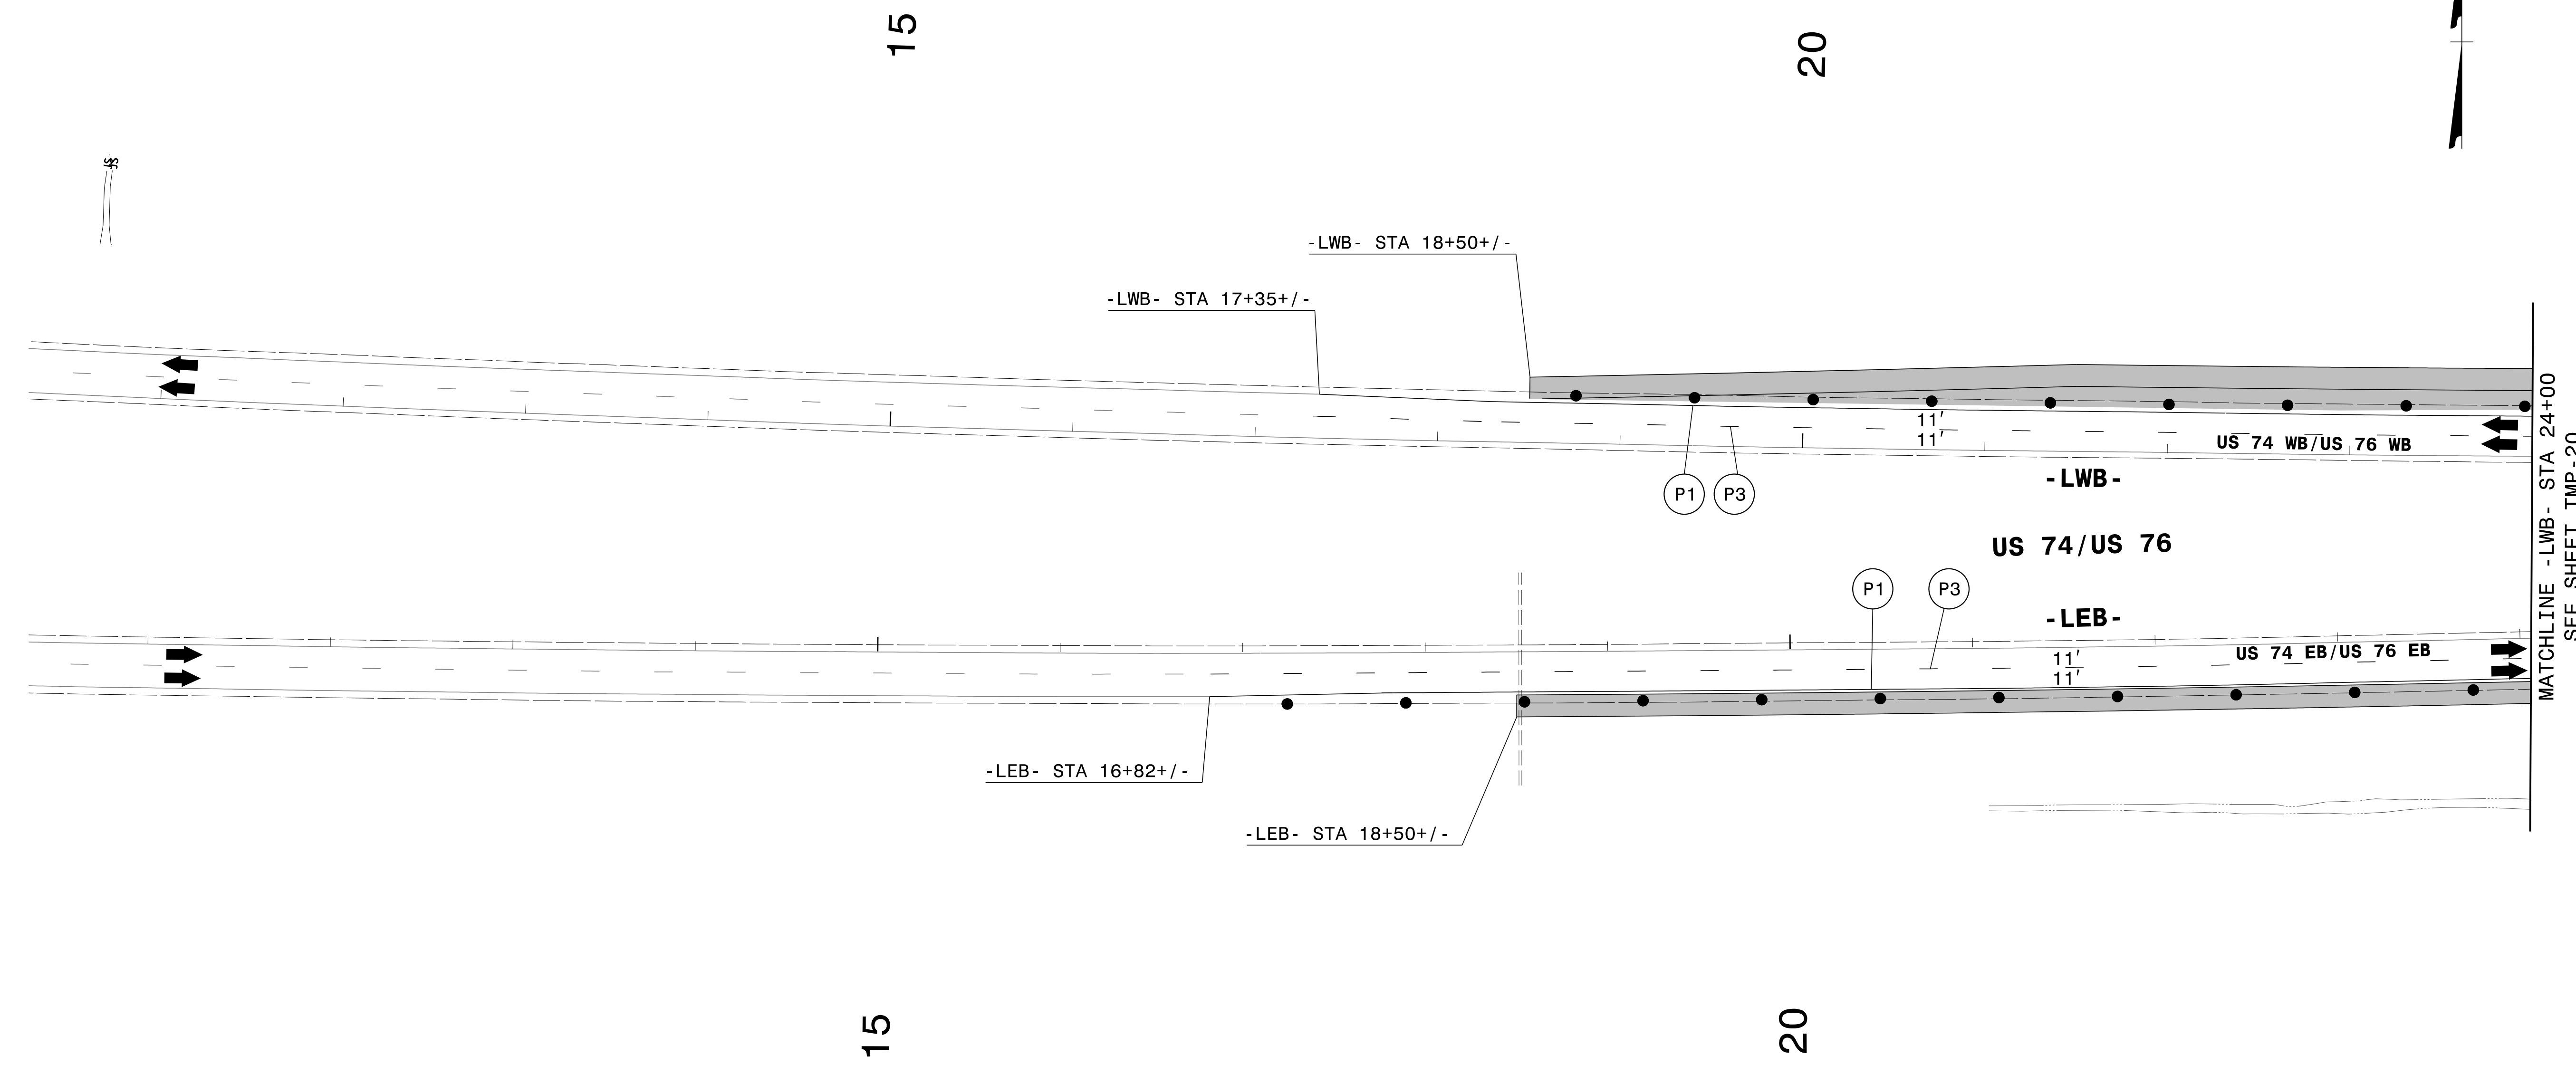


PROJ. REFERENCE NO.	SHEET NO.
R-5819 R-5820	TMP-19

PLANS PREPARED FOR THE NCDOT BY:

M MOTT MACDONALD I & E, LLC
 1101 HAYNES STREET, SUITE 101
 RALEIGH, NC 27604

M MOTT MACDONALD
 NC LICENSE NO. F-0669

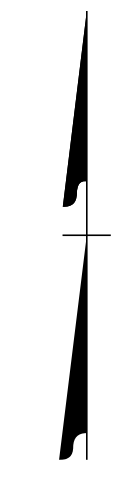


3/14/2022
G:\501406565_Calyx_R5819_R5820\TrafficControl\TrafficControl\CPNR-5819_R-5820_TC_TMP_I9_P2.dgn
User:ST086227

APPROVED: *Lois D. Stoucho*
DocuSigned by:
Lois D. Stoucho
7A92E40FD7874C7...

DATE: 4/13/2022

**DOCUMENT NOT CONSIDERED FINAL
UNLESS ALL SIGNATURES COMPLETED**

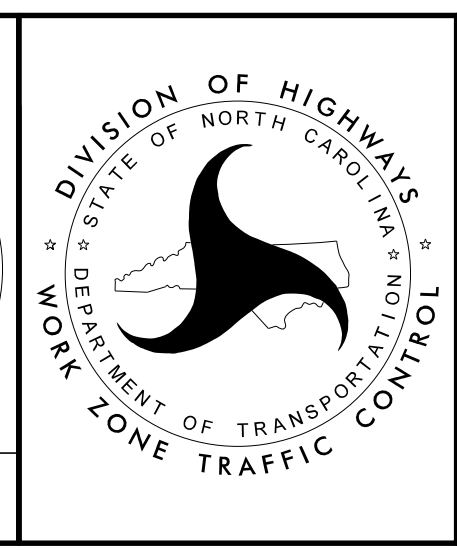

**TEMPORARY TRAFFIC CONTROL
 AREA 2
 PHASE II**