
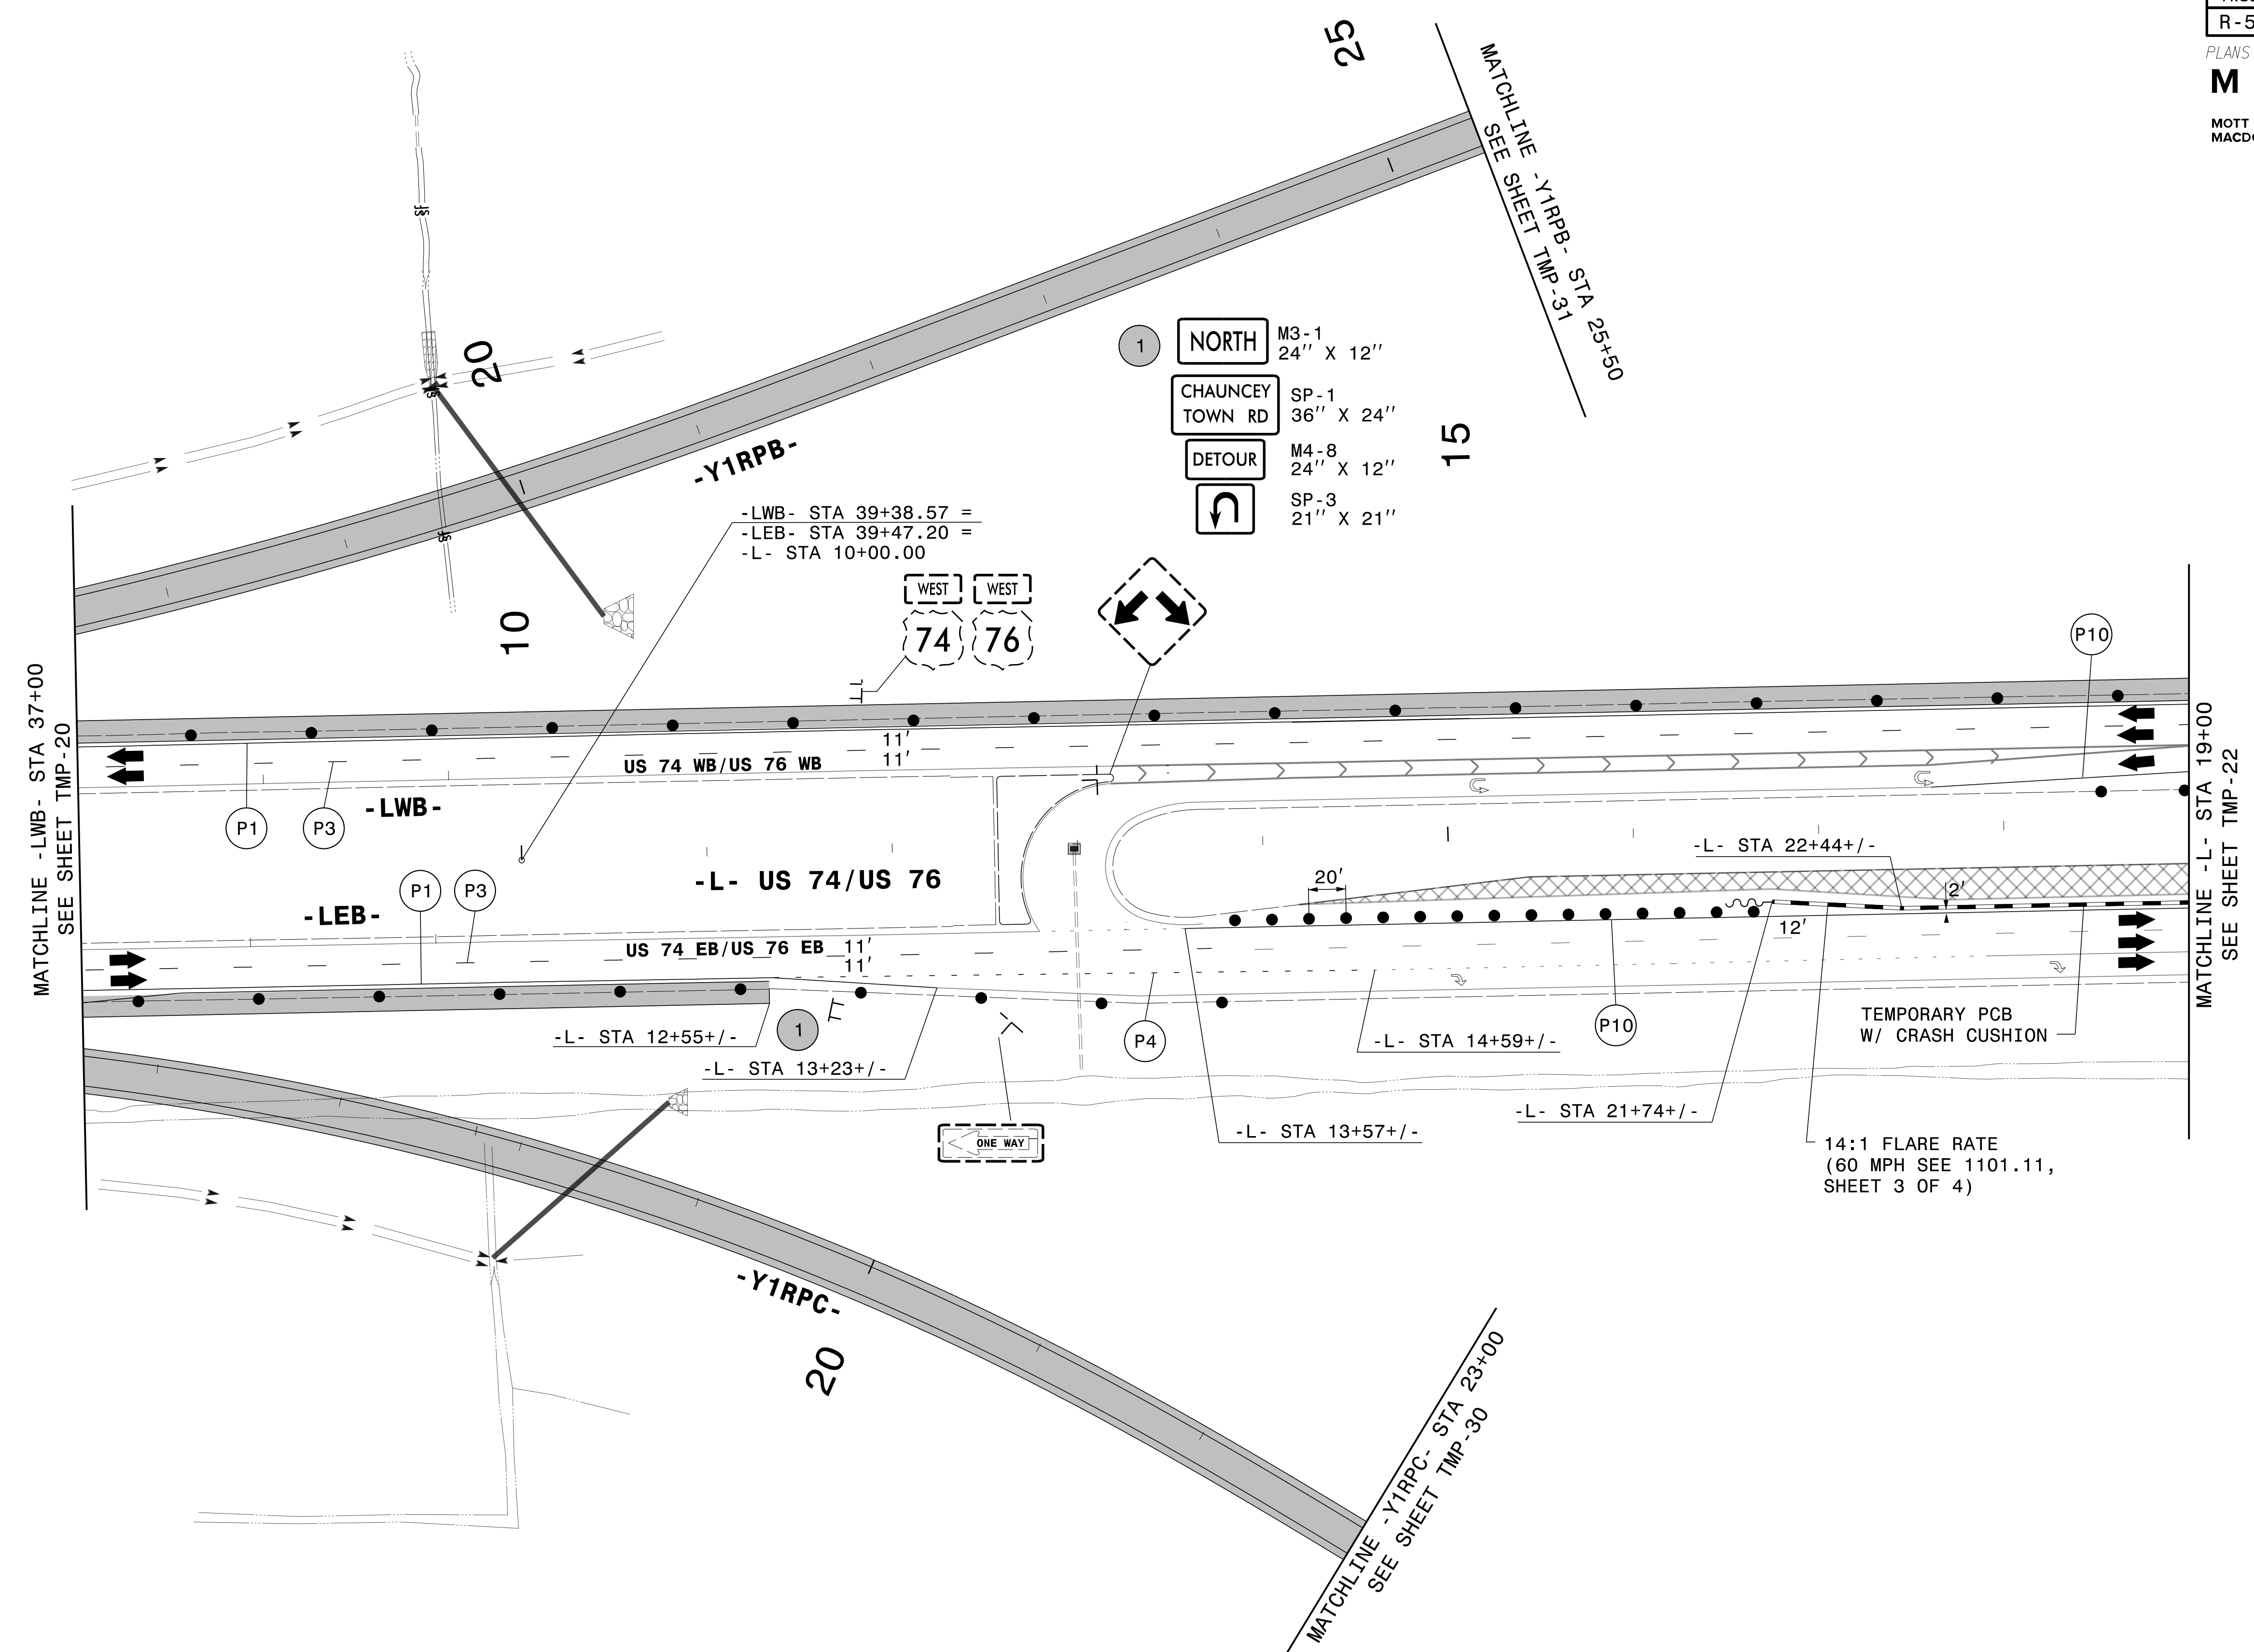


PROJ. REFERENCE NO.	SHEET NO.
R-5819 R-5820	TMP-21

PLANS PREPARED FOR THE NCDOT BY:  
**M** MOTT MACDONALD I & E, LLC  
 1101 HAYNES STREET, SUITE 101  
 RALEIGH, NC 27604  
**M** MOTT MACDONALD NC LICENSE NO. F-0669

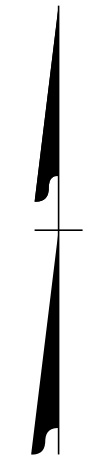


1 NORTH	M3-1	24" X 12"
CHAUNCEY TOWN RD	SP-1	36" X 24"
DETOUR	M4-8	24" X 12"
	SP-3	21" X 21"

3/14/2022  
 G:\501406565\_Calyx\_R5820\VR-5819\_R-5820\TrafficControl\CPNR-5819\_R-5820\_TC\_TMP\_21.P2.dgn  
 User:ST086227

APPROVED: *Lori D Stoucho*  
7AB2E46FD7874C7...

DATE: 4/13/2022

**DOCUMENT NOT CONSIDERED FINAL UNLESS ALL SIGNATURES COMPLETED**

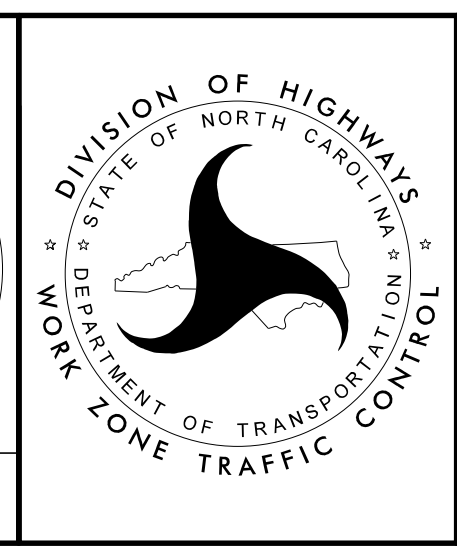

**TEMPORARY TRAFFIC CONTROL AREA 2 PHASE II**