


PLANS PREPARED FOR THE NCDOT BY:

M MOTT MACDONALD I & E, LLC
1101 HAYNES STREET, SUITE 101
RALEIGH, NC 27604

M MOTT MACDONALD
NC LICENSE NO. F-0669

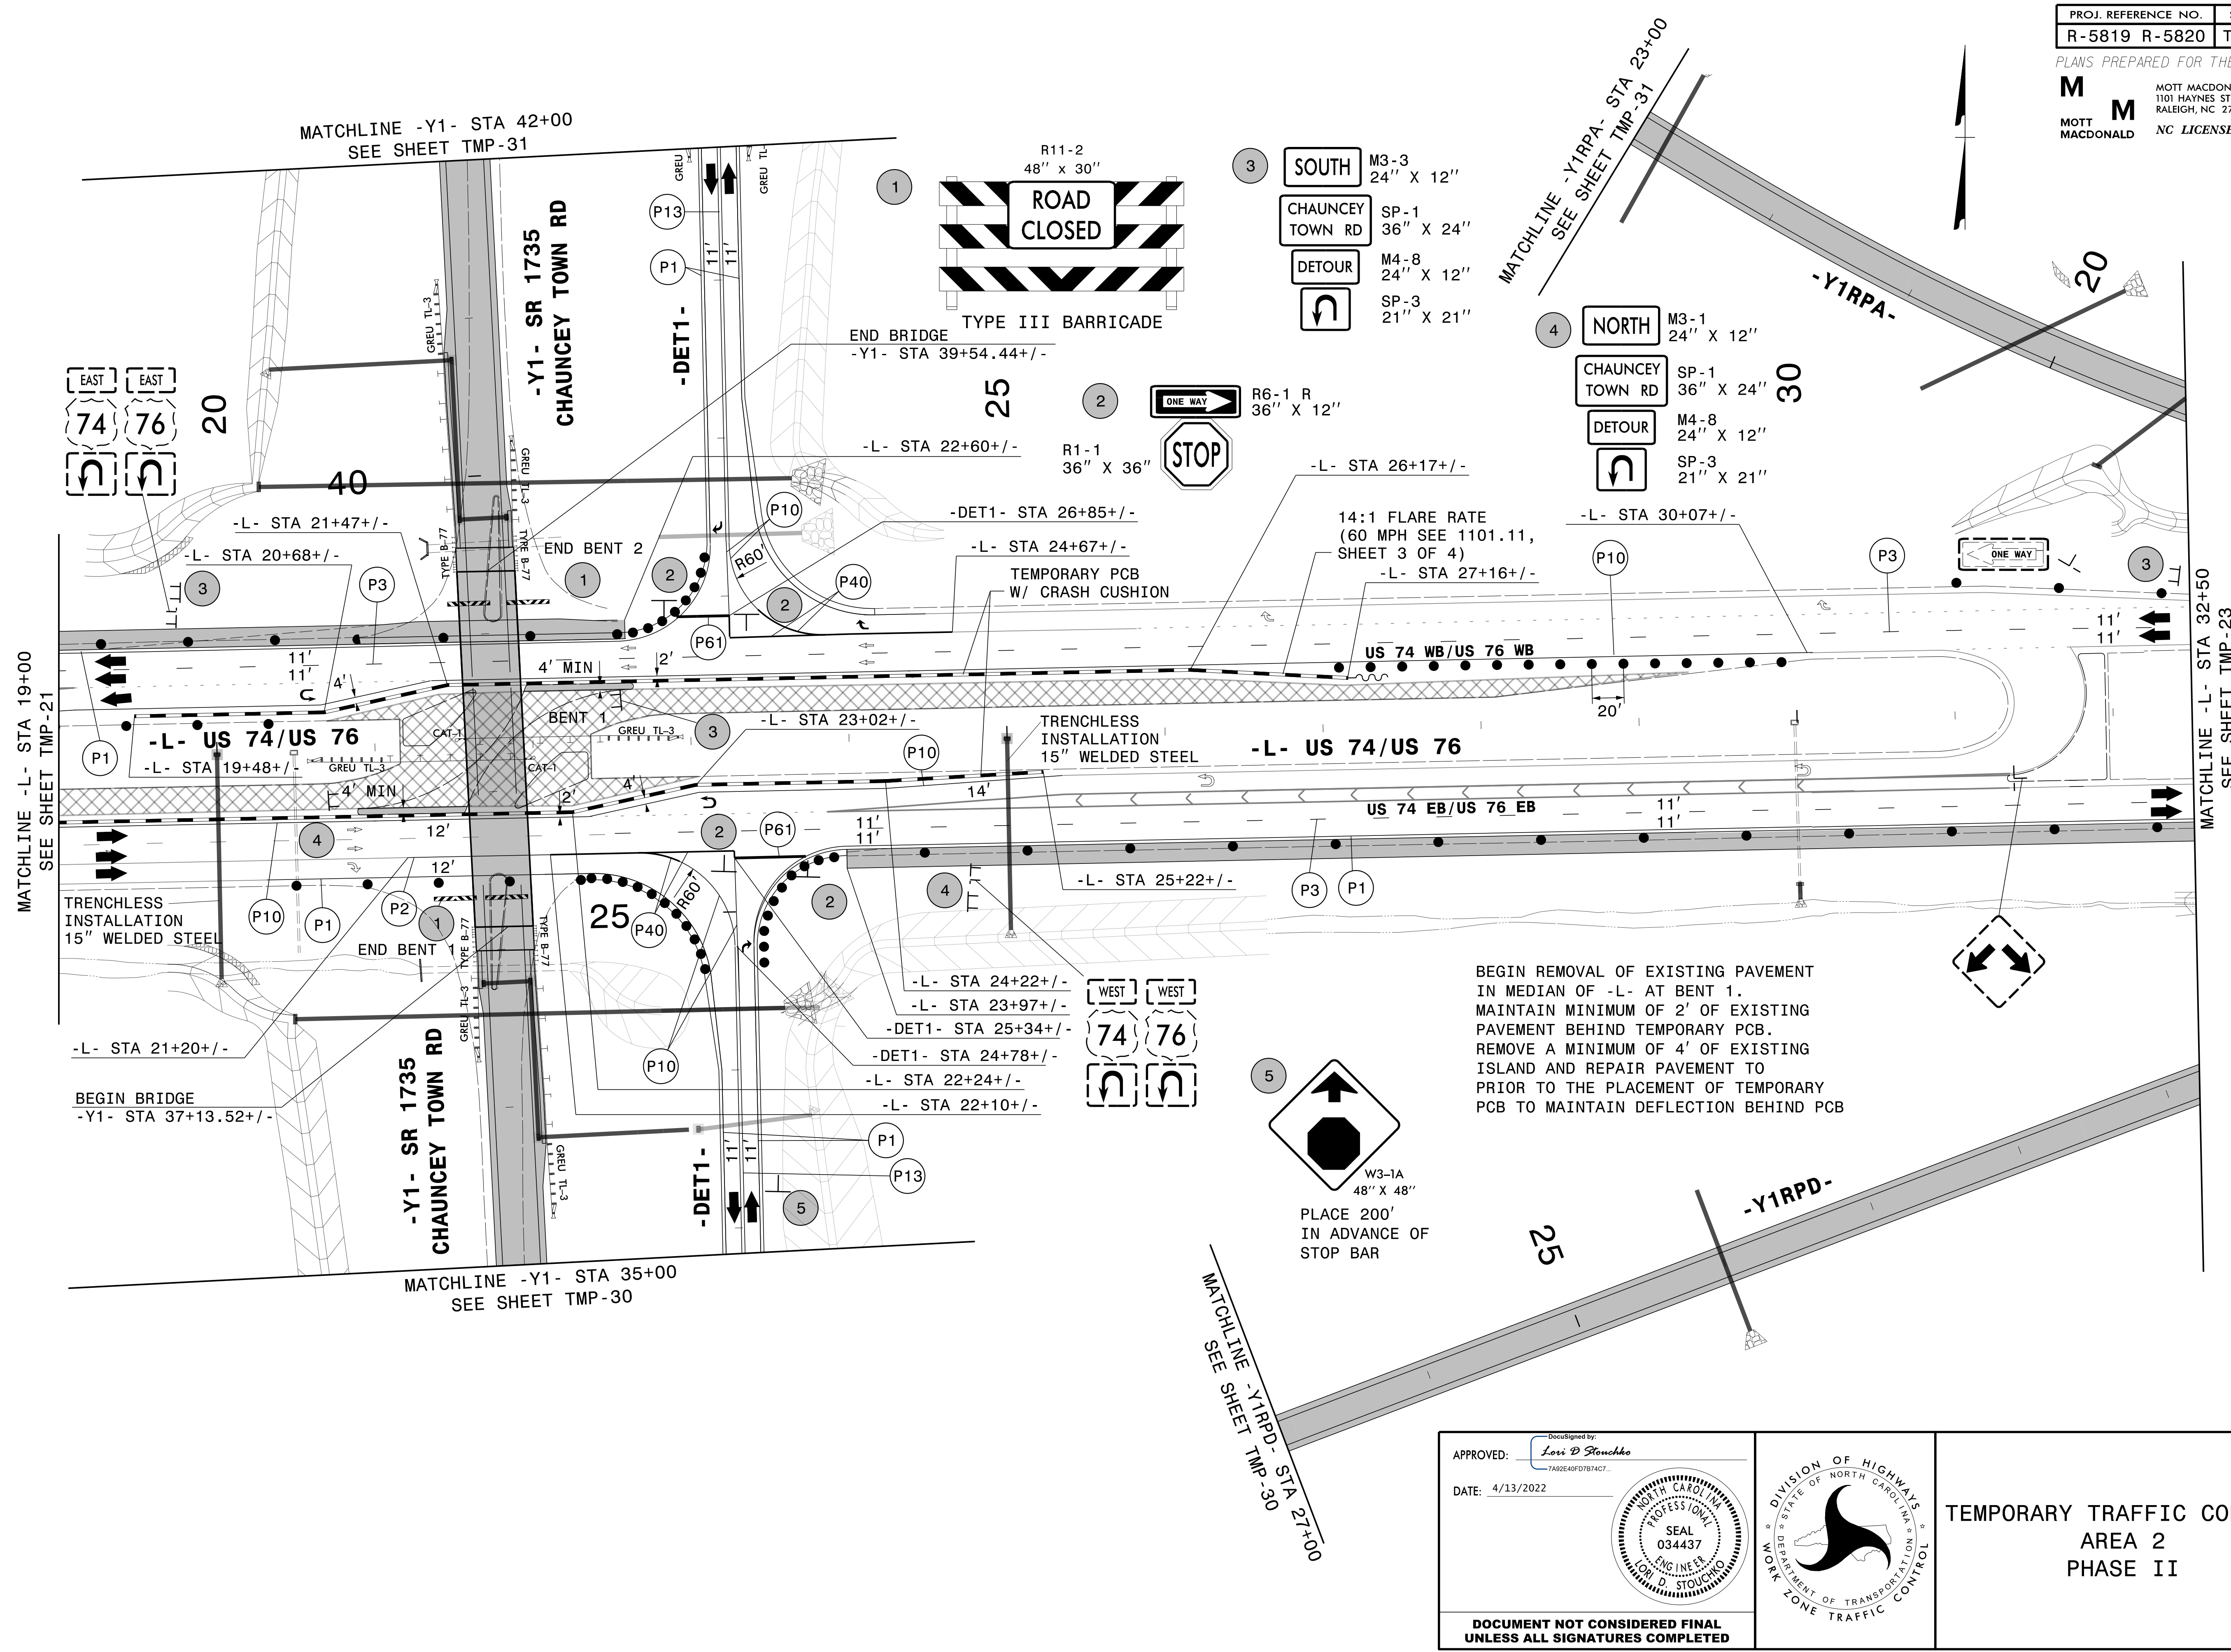


3/14/2022
 G:\501406565_Calyx_R5820_VR-5819_R-5820\TrafficControl\CPNR-5819_R-5820_TC_TMP-22_P2.dgn
 User:ST086227

APPROVED: *Lori D Stoucho*
7AB0E46FD7874C7...

DATE: 4/13/2022

SEAL
 034437
 ENGINEER
 LOW D. STOUCHO

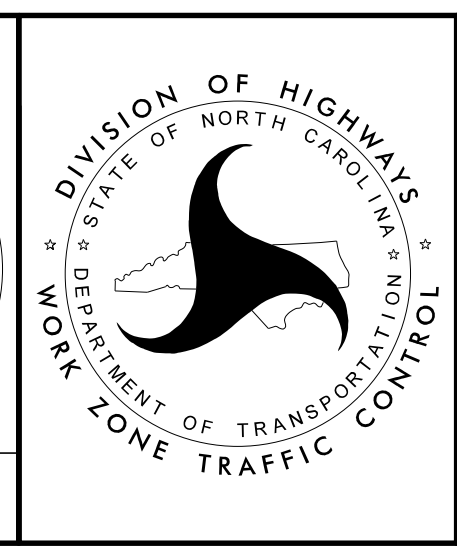

TEMPORARY TRAFFIC CONTROL
AREA 2
PHASE II

DOCUMENT NOT CONSIDERED FINAL
UNLESS ALL SIGNATURES COMPLETED