


PROJ. REFERENCE NO.	SHEET NO.
R-5819 R-5820	TMP-28


PLANS PREPARED FOR THE NCDOT BY:

M MOTT MACDONALD I & E, LLC
 1101 HAYNES STREET, SUITE 101
 RALEIGH, NC 27604

M MOTT MACDONALD
 NC LICENSE NO. F-0669

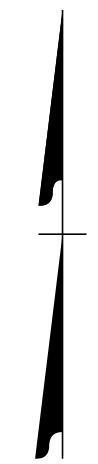

- ① SOUTH M3-3
24" X 12"
- OLD LAKE RD SP-2
36" X 24"
- DETOUR M4-8
24" X 12"
- SP-3
21" X 21"

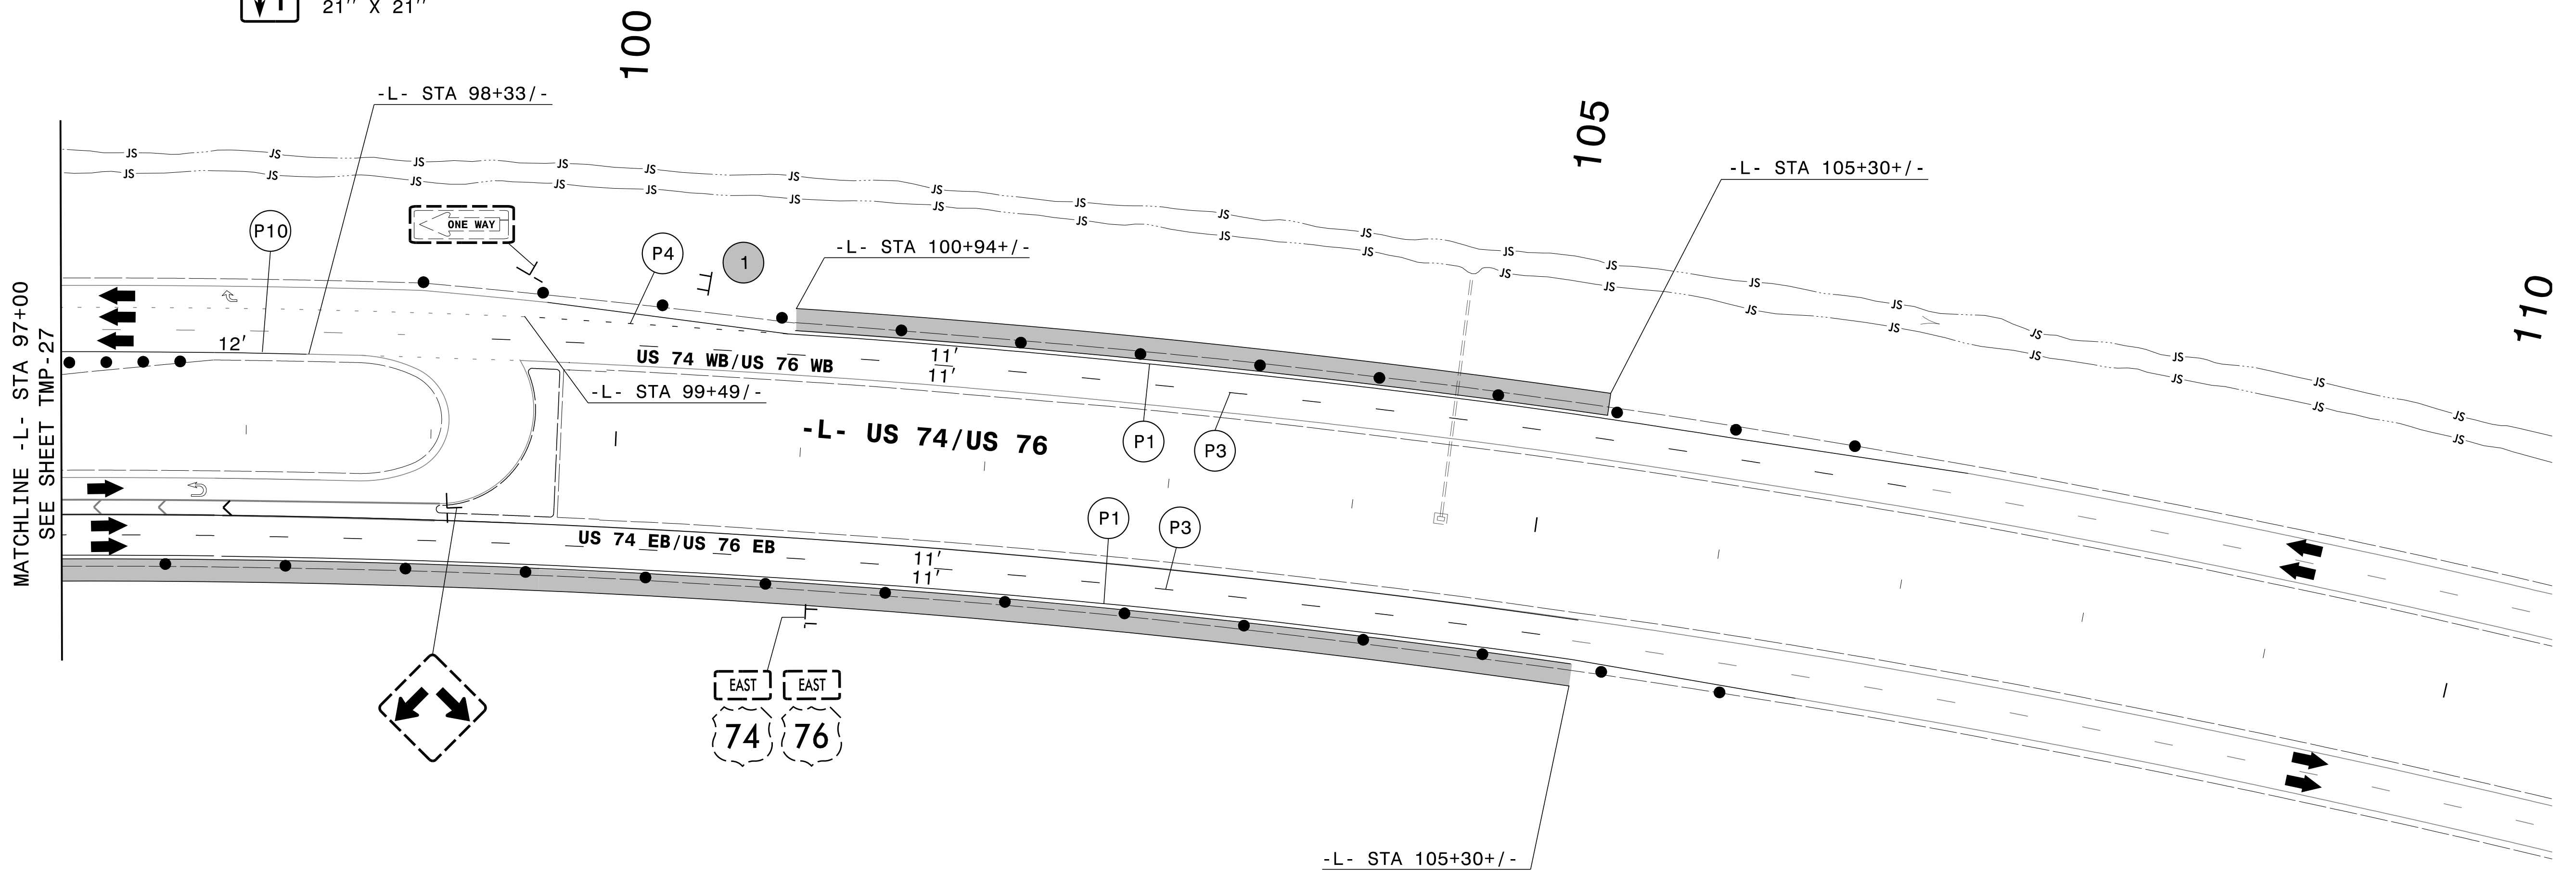

3/14/2022
 G:\501406565_Calyx_R5819_R5820\TrafficControl\CPNR-5819_R-5820_TC_TMP_28_P2.dgn
 User:ST086227

APPROVED: *Lori D. Stoucho*
7A92E46FD7874C7...

DATE: 4/13/2022

**DOCUMENT NOT CONSIDERED FINAL
UNLESS ALL SIGNATURES COMPLETED**



**TEMPORARY TRAFFIC CONTROL
AREA 2
PHASE II**