

PROJ. REFERENCE NO. SHEET NO.

R-5819 R-5820 TMP-30



PLANS PREPARED FOR THE NCDOT BY:

M MOTT MACDONALD I & E, LLC
1101 HAYNES STREET, SUITE 101
RALEIGH, NC 27604
M MOTT MACDONALD NC LICENSE NO. F-0669

MATCHLINE -Y1RPC- STA 23+00
SEE SHEET TMP-21


MATCHLINE -Y1- STA 35+00
SEE SHEET TMP-22

MATCHLINE -Y1RPD- STA 27+00
SEE SHEET TMP-22

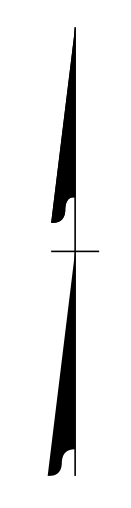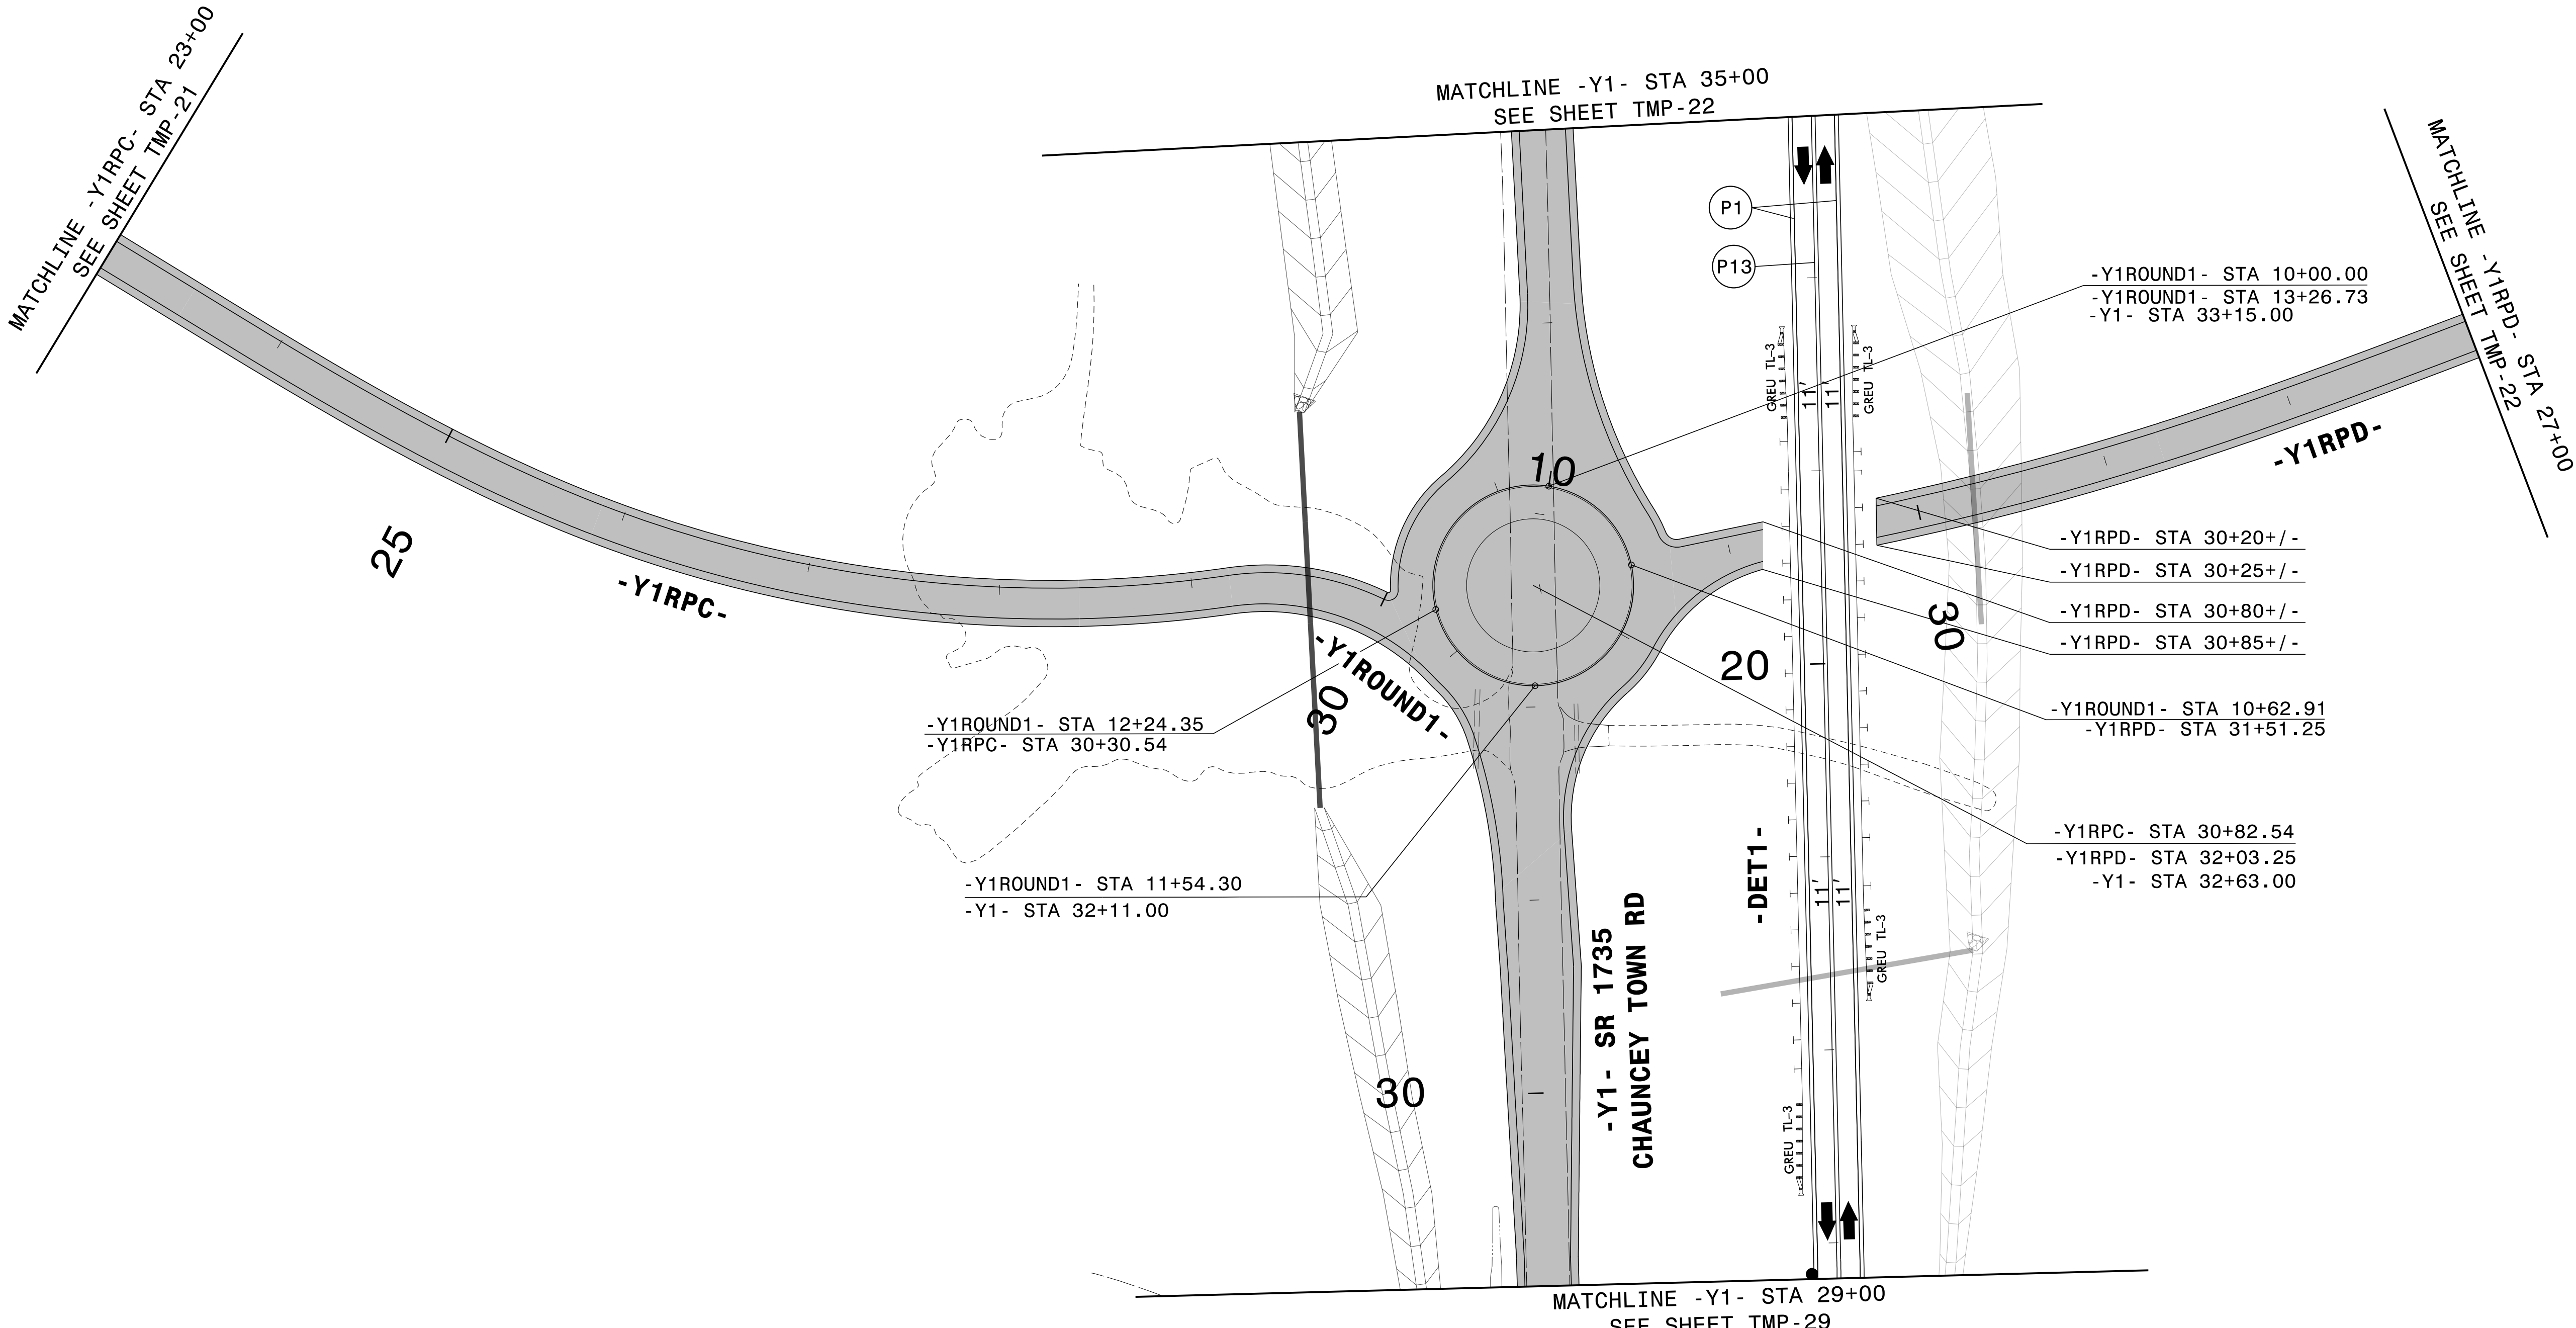

3/14/2022
G:\501406565_Calyx_R5819_R5820\IR-5819_R-5820\TrafficControl\TC-TMP-TMP_30_P2.dgn
User:ST086227

APPROVED: *Lori D Stoucho*
DATE: 4/13/2022
SEAL: 034437
DOCUMENT NOT CONSIDERED FINAL UNLESS ALL SIGNATURES COMPLETED

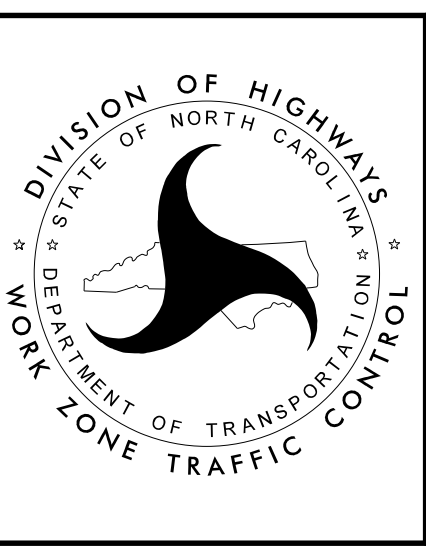

TEMPORARY TRAFFIC CONTROL
AREA 2
PHASE II