
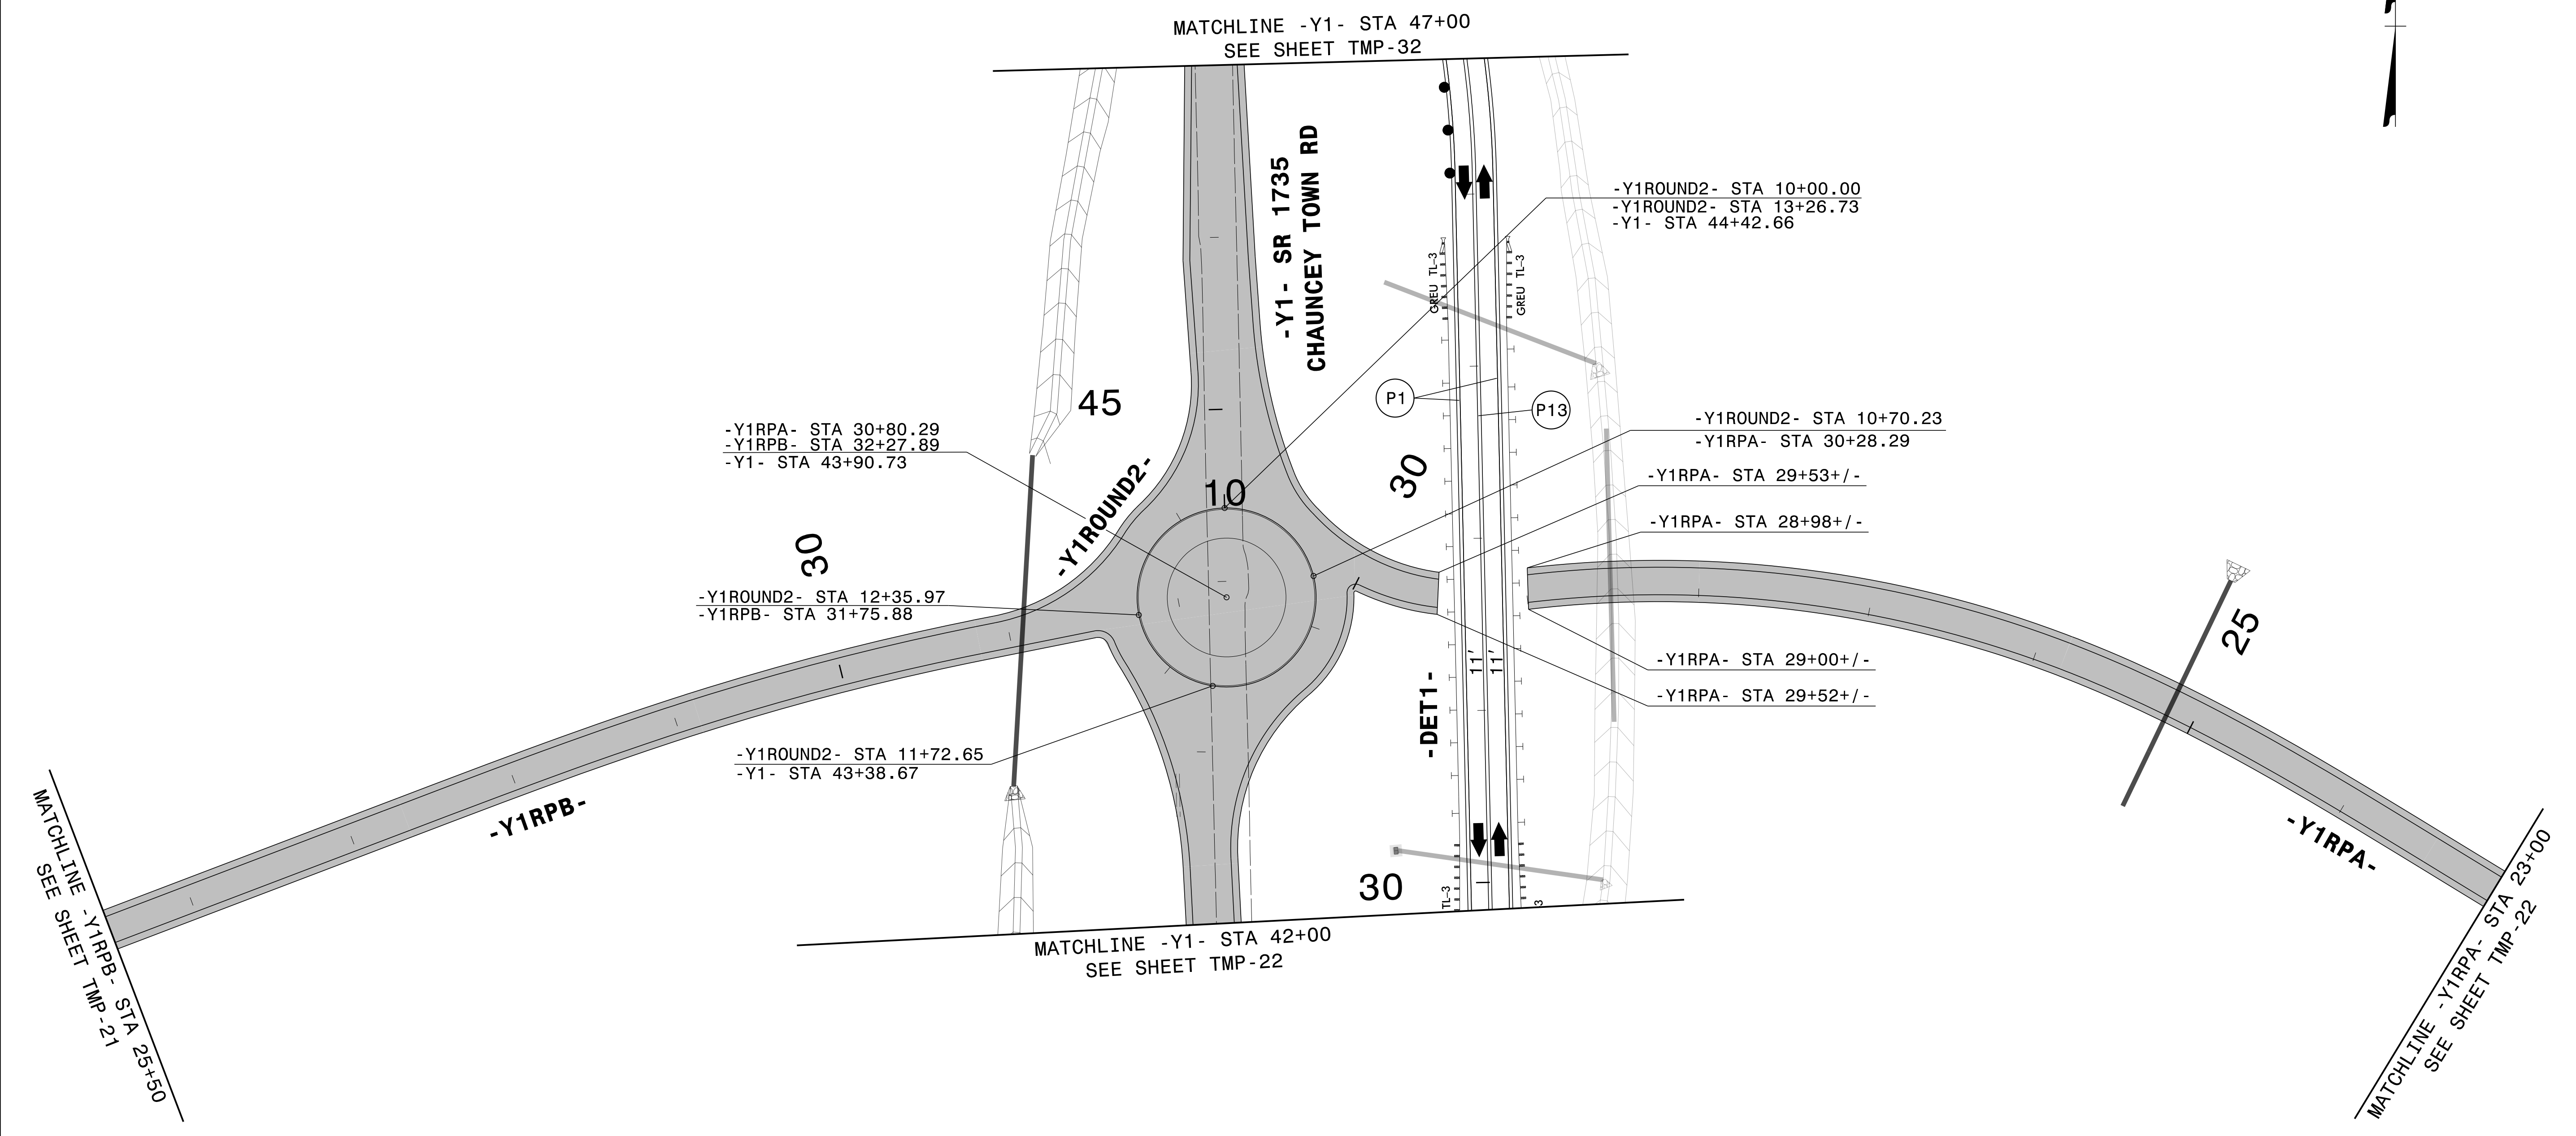


PROJ. REFERENCE NO.	SHEET NO.
R-5819 R-5820	TMP-31


PLANS PREPARED FOR THE NCDOT BY:
M MOTT MACDONALD I & E, LLC
 1101 HAYNES STREET, SUITE 101
 RALEIGH, NC 27604
M MOTT MACDONALD
 NC LICENSE NO. F-0669

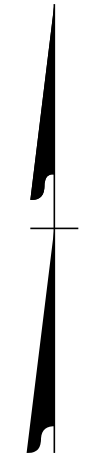

3/14/2022
 G:\501406565_Calyx_R5819_R5820\TrafficControl\TOP\N-R-5819_R-5820_TC_TMP_31_P2.dgn
 User:ST086227

APPROVED: *Lois D. Stoucho*
7AB2E46FD7874C7...
 DATE: 4/13/2022

**DOCUMENT NOT CONSIDERED FINAL
 UNLESS ALL SIGNATURES COMPLETED**

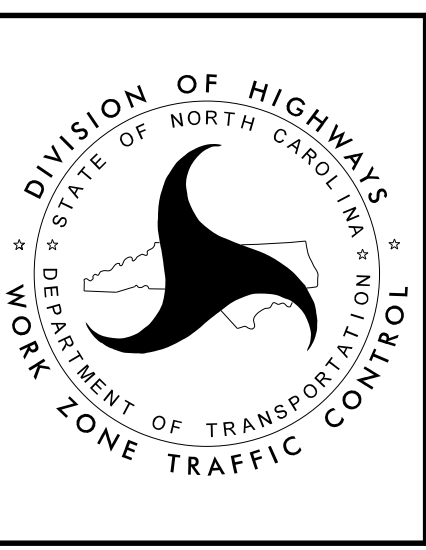

**TEMPORARY TRAFFIC CONTROL
 AREA 2
 PHASE II**