


PLANS PREPARED FOR THE NCDOT BY:

**M** MOTT MACDONALD I & E, LLC  
1101 HAYNES STREET, SUITE 101  
RALEIGH, NC 27604

**M** MOTT MACDONALD  
NC LICENSE NO. F-0669

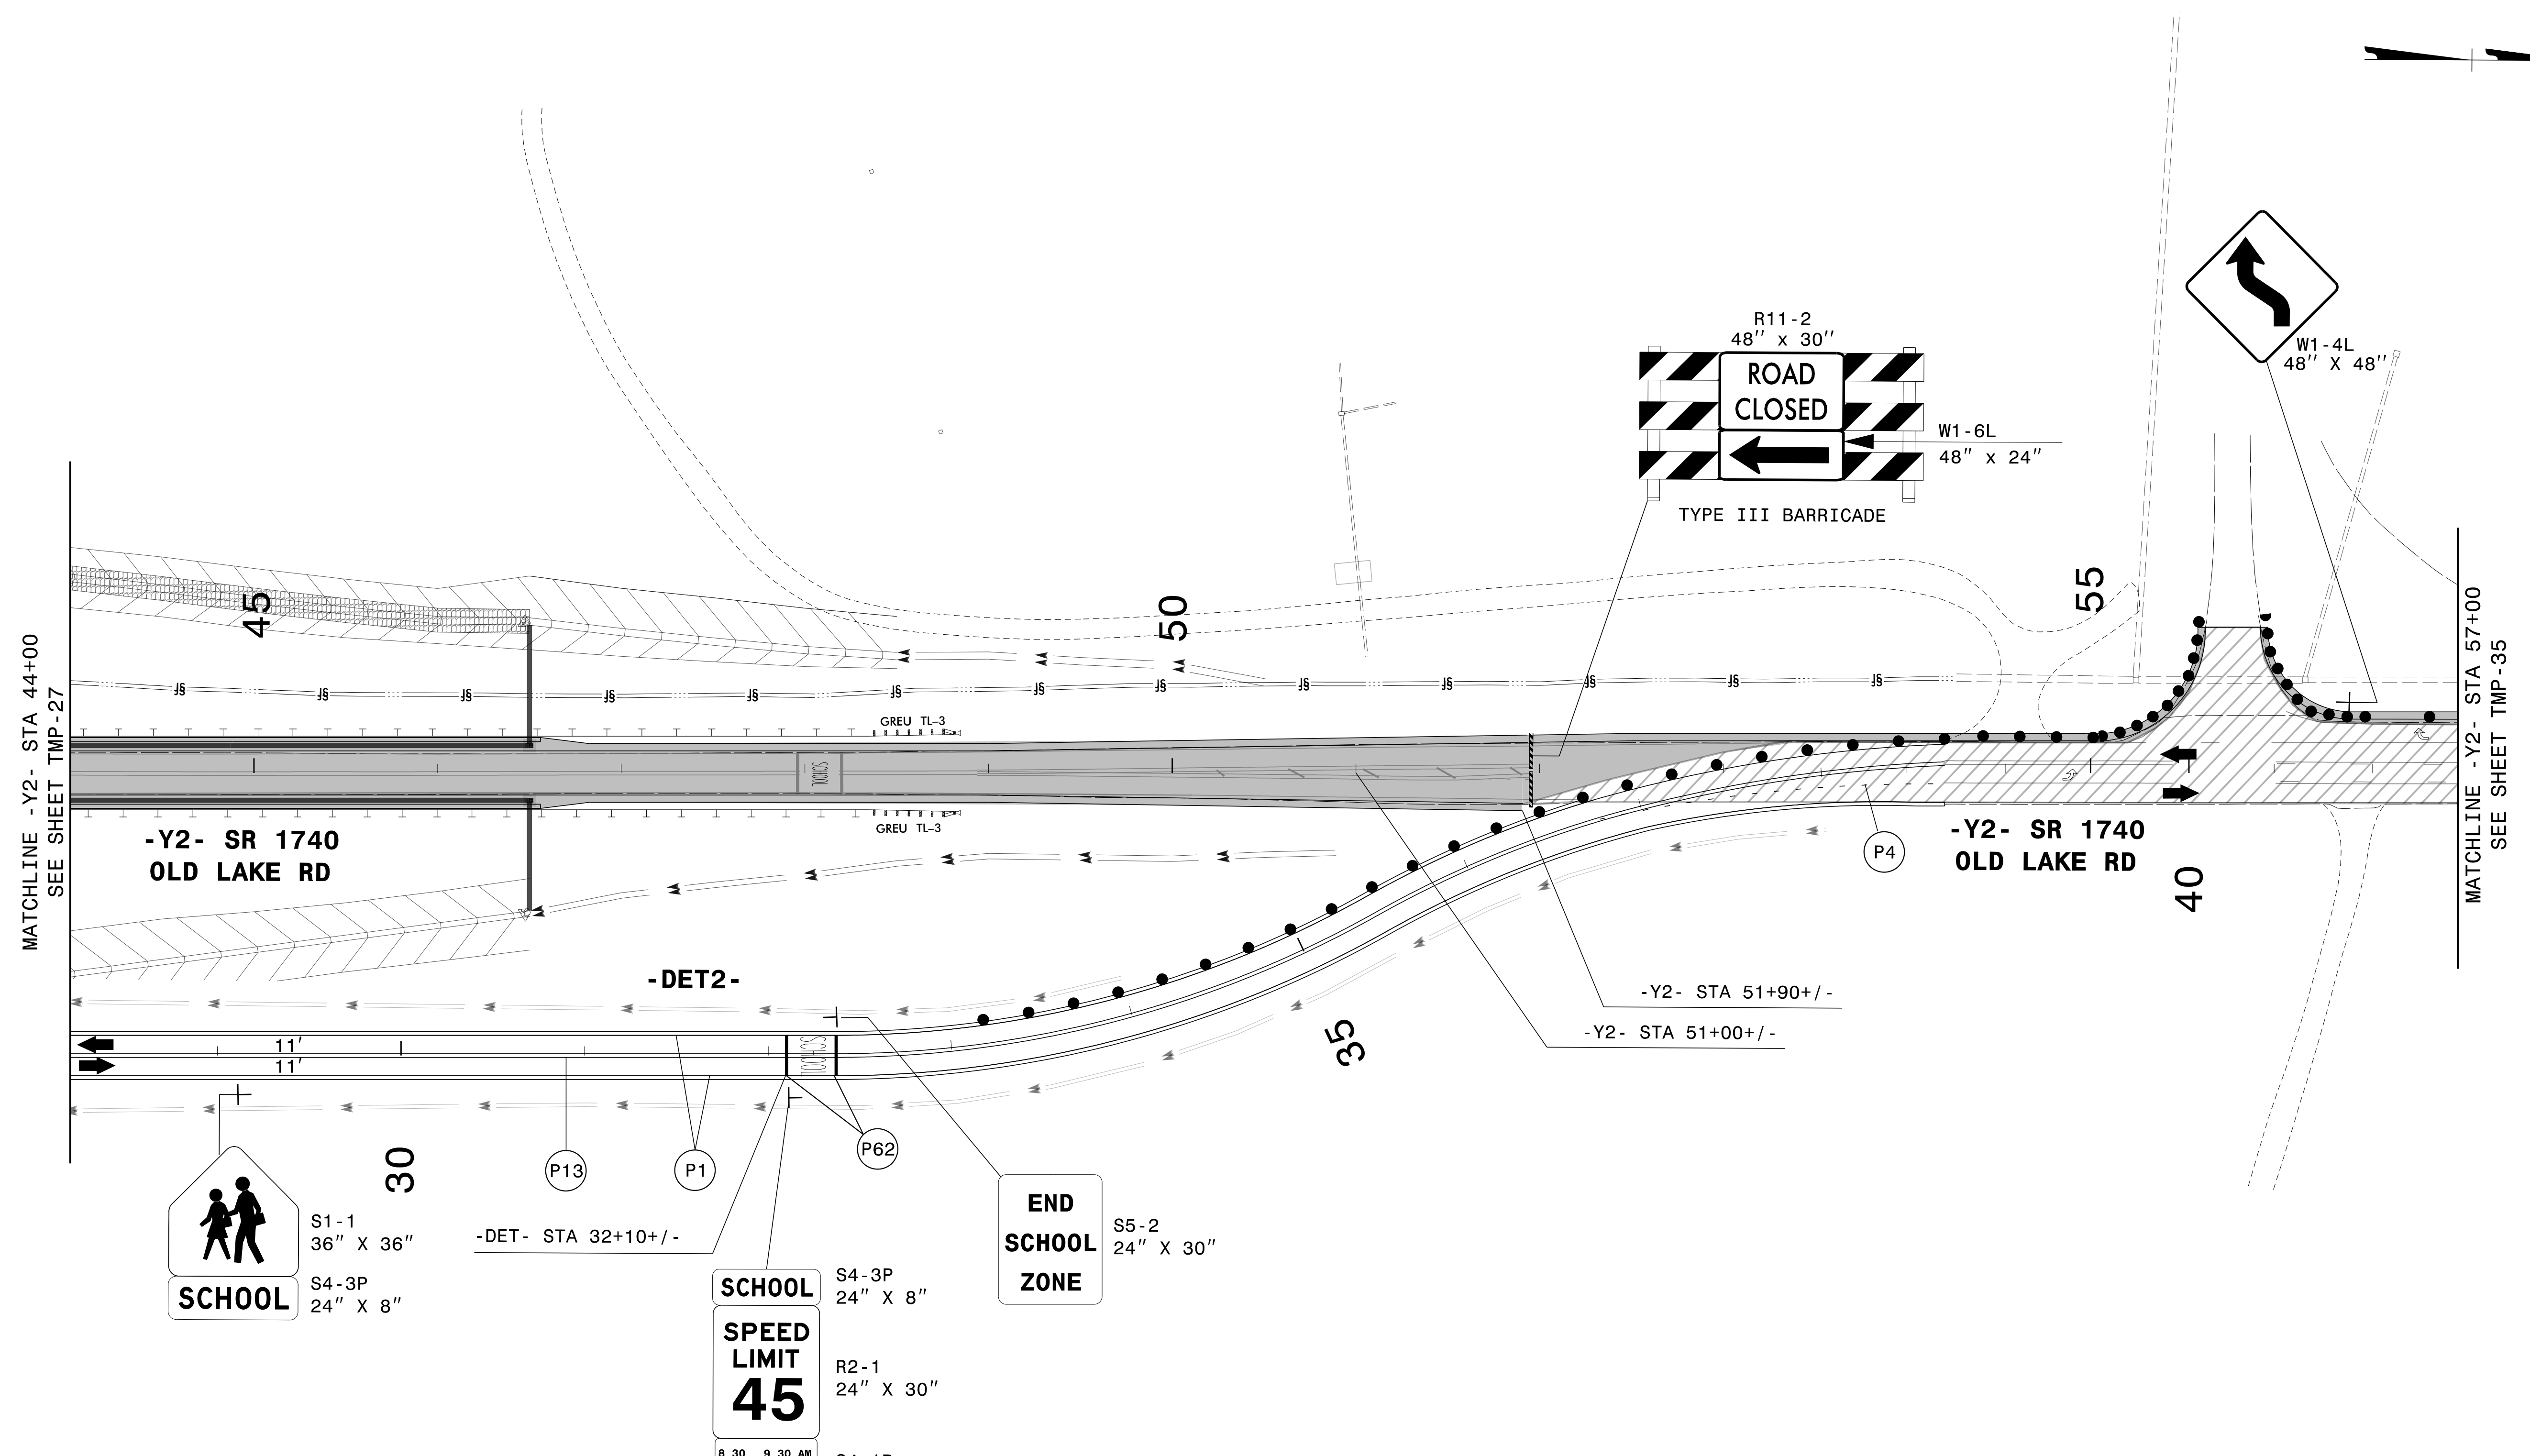

**SCHOOL**  
S1-1  
36" X 36"  
S4-3P  
24" X 8"


**SCHOOL**  
**SPEED LIMIT**  
**45**  
8 30 9 30 AM  
2 15 3 15 PM  
SCHOOL DAYS  
S4-3P  
24" X 8"  
R2-1  
24" X 30"  
S4-1P  
24" X 16"  
(SEE SIGNING PLANS)

**END SCHOOL ZONE**  
S5-2  
24" X 30"

APPROVED: *Lori D Stoucho*  
DATE: 4/13/2022

DocuSigned by:  
*Lori D Stoucho*  
7A92E46FD7874C7...

SEAL  
034437  
ENGINEER  
LORI D. STOUCHO

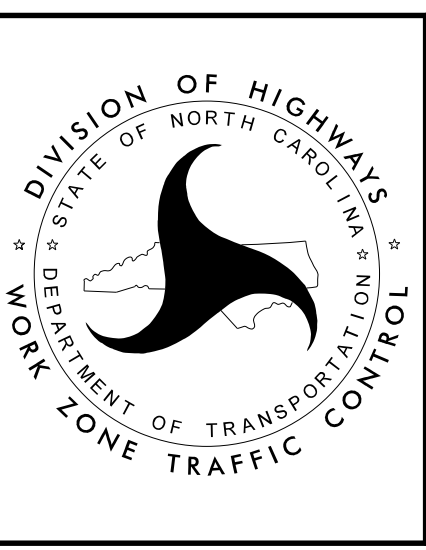

**TEMPORARY TRAFFIC CONTROL**  
**AREA 2**  
**PHASE II**

3/14/2022  
G:\501406565\_Calyx\_R5820\IR-5819\_R-5820\TrafficControl\TCP\N-5819\_R-5820\_TC\_TMP\_34\_P2.dgn  
User:ST086227