
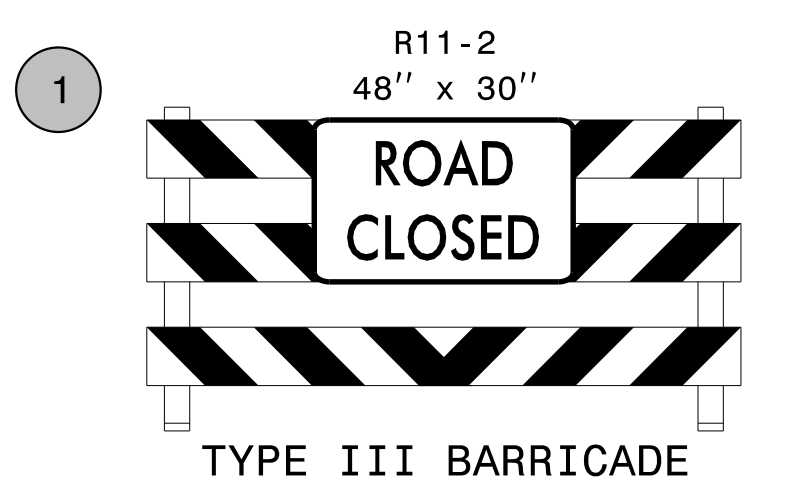


PROJ. REFERENCE NO.	SHEET NO.
R-5819 R-5820	TMP-36

PLANS PREPARED FOR THE NCDOT BY:

M MOTT MACDONALD I & E, LLC
 1101 HAYNES STREET, SUITE 101
 RALEIGH, NC 27604
 NC LICENSE NO. F-0669

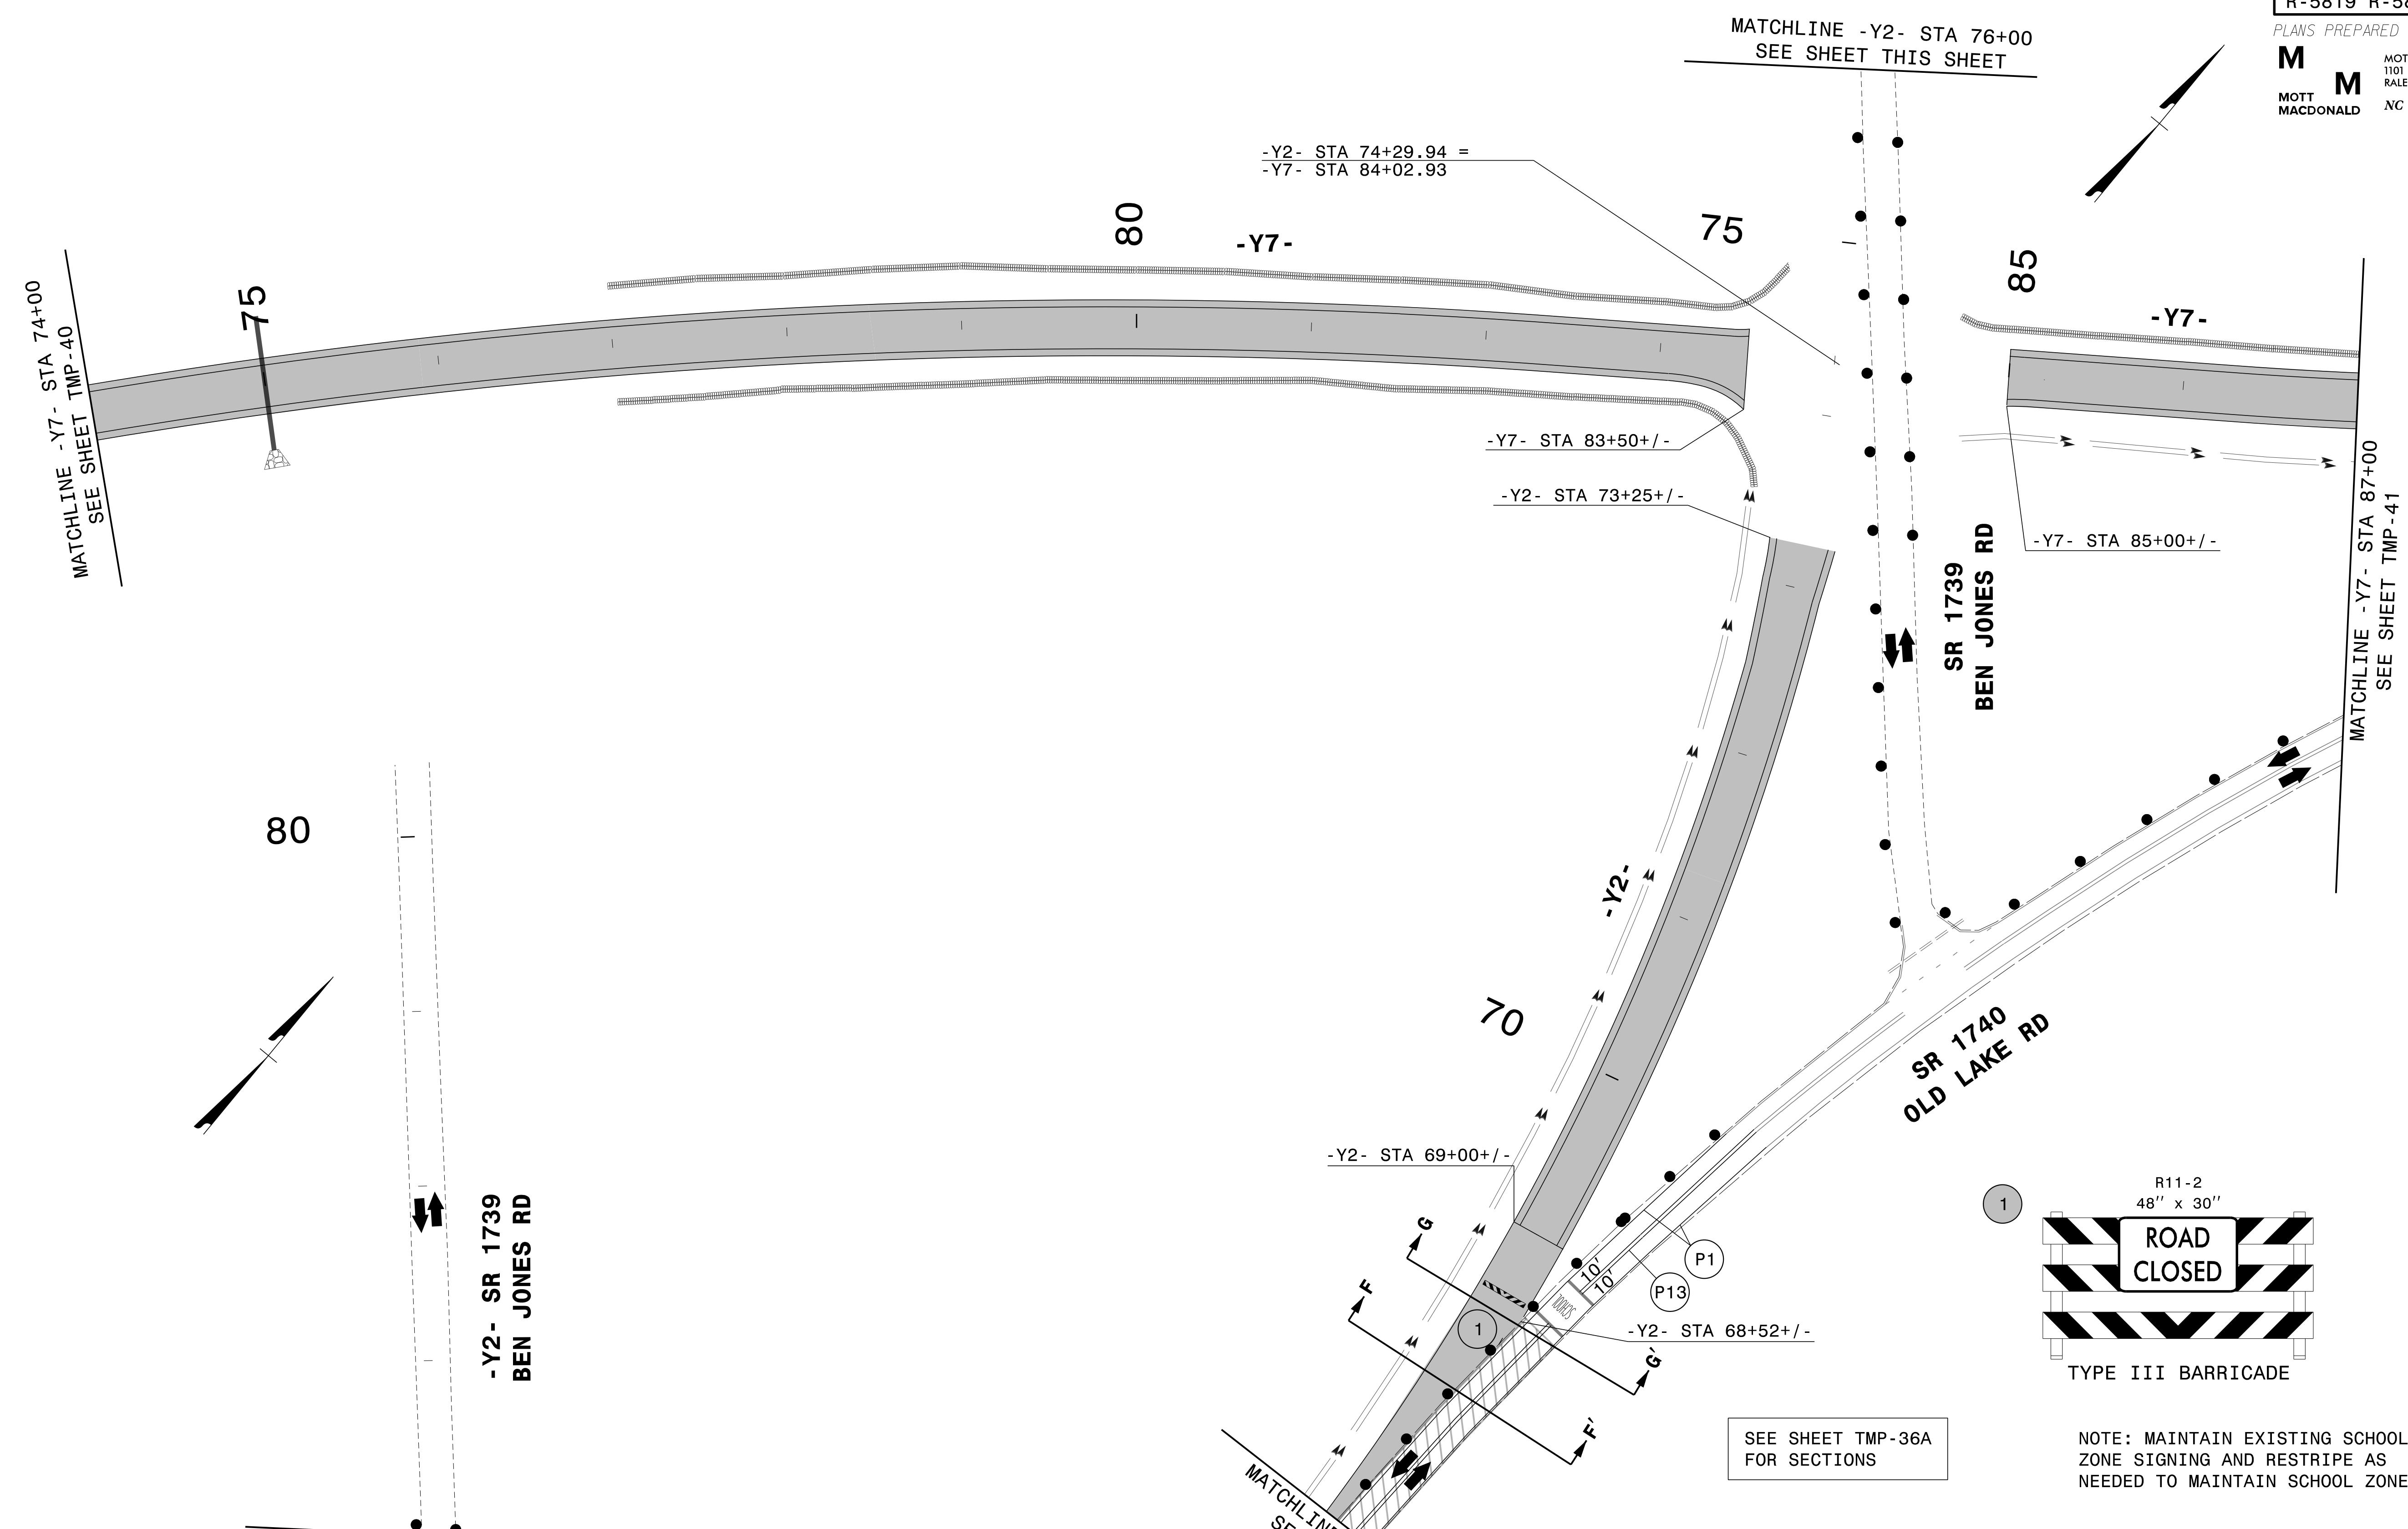


NOTE: MAINTAIN EXISTING SCHOOL ZONE SIGNING AND RESTRIPE AS NEEDED TO MAINTAIN SCHOOL ZONE

SEE SHEET TMP-36A FOR SECTIONS

3/14/2022
G:\501406565_Calyx_R5819_R5820\TrafficControl\CPNR-5819_R-5820_TC_TMP_36_P2.dgn
User:ST086227

APPROVED: *Lori D. Stoucho*
 DATE: 4/13/2022

**DOCUMENT NOT CONSIDERED FINAL
UNLESS ALL SIGNATURES COMPLETED**

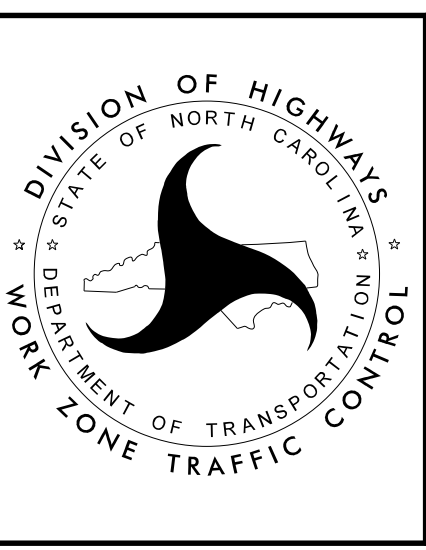

**TEMPORARY TRAFFIC CONTROL
AREA 2
PHASE II**