


PLANS PREPARED FOR THE NCDOT BY:

M MOTT MACDONALD I & E, LLC
1101 HAYNES STREET, SUITE 101
RALEIGH, NC 27604
NC LICENSE NO. F-0669

SEE TMP-31 AND TMP-32 FOR
WORK BEGUN ON -Y1-, -Y1ROUND2-
AND -Y1RPA- IN PHASE II

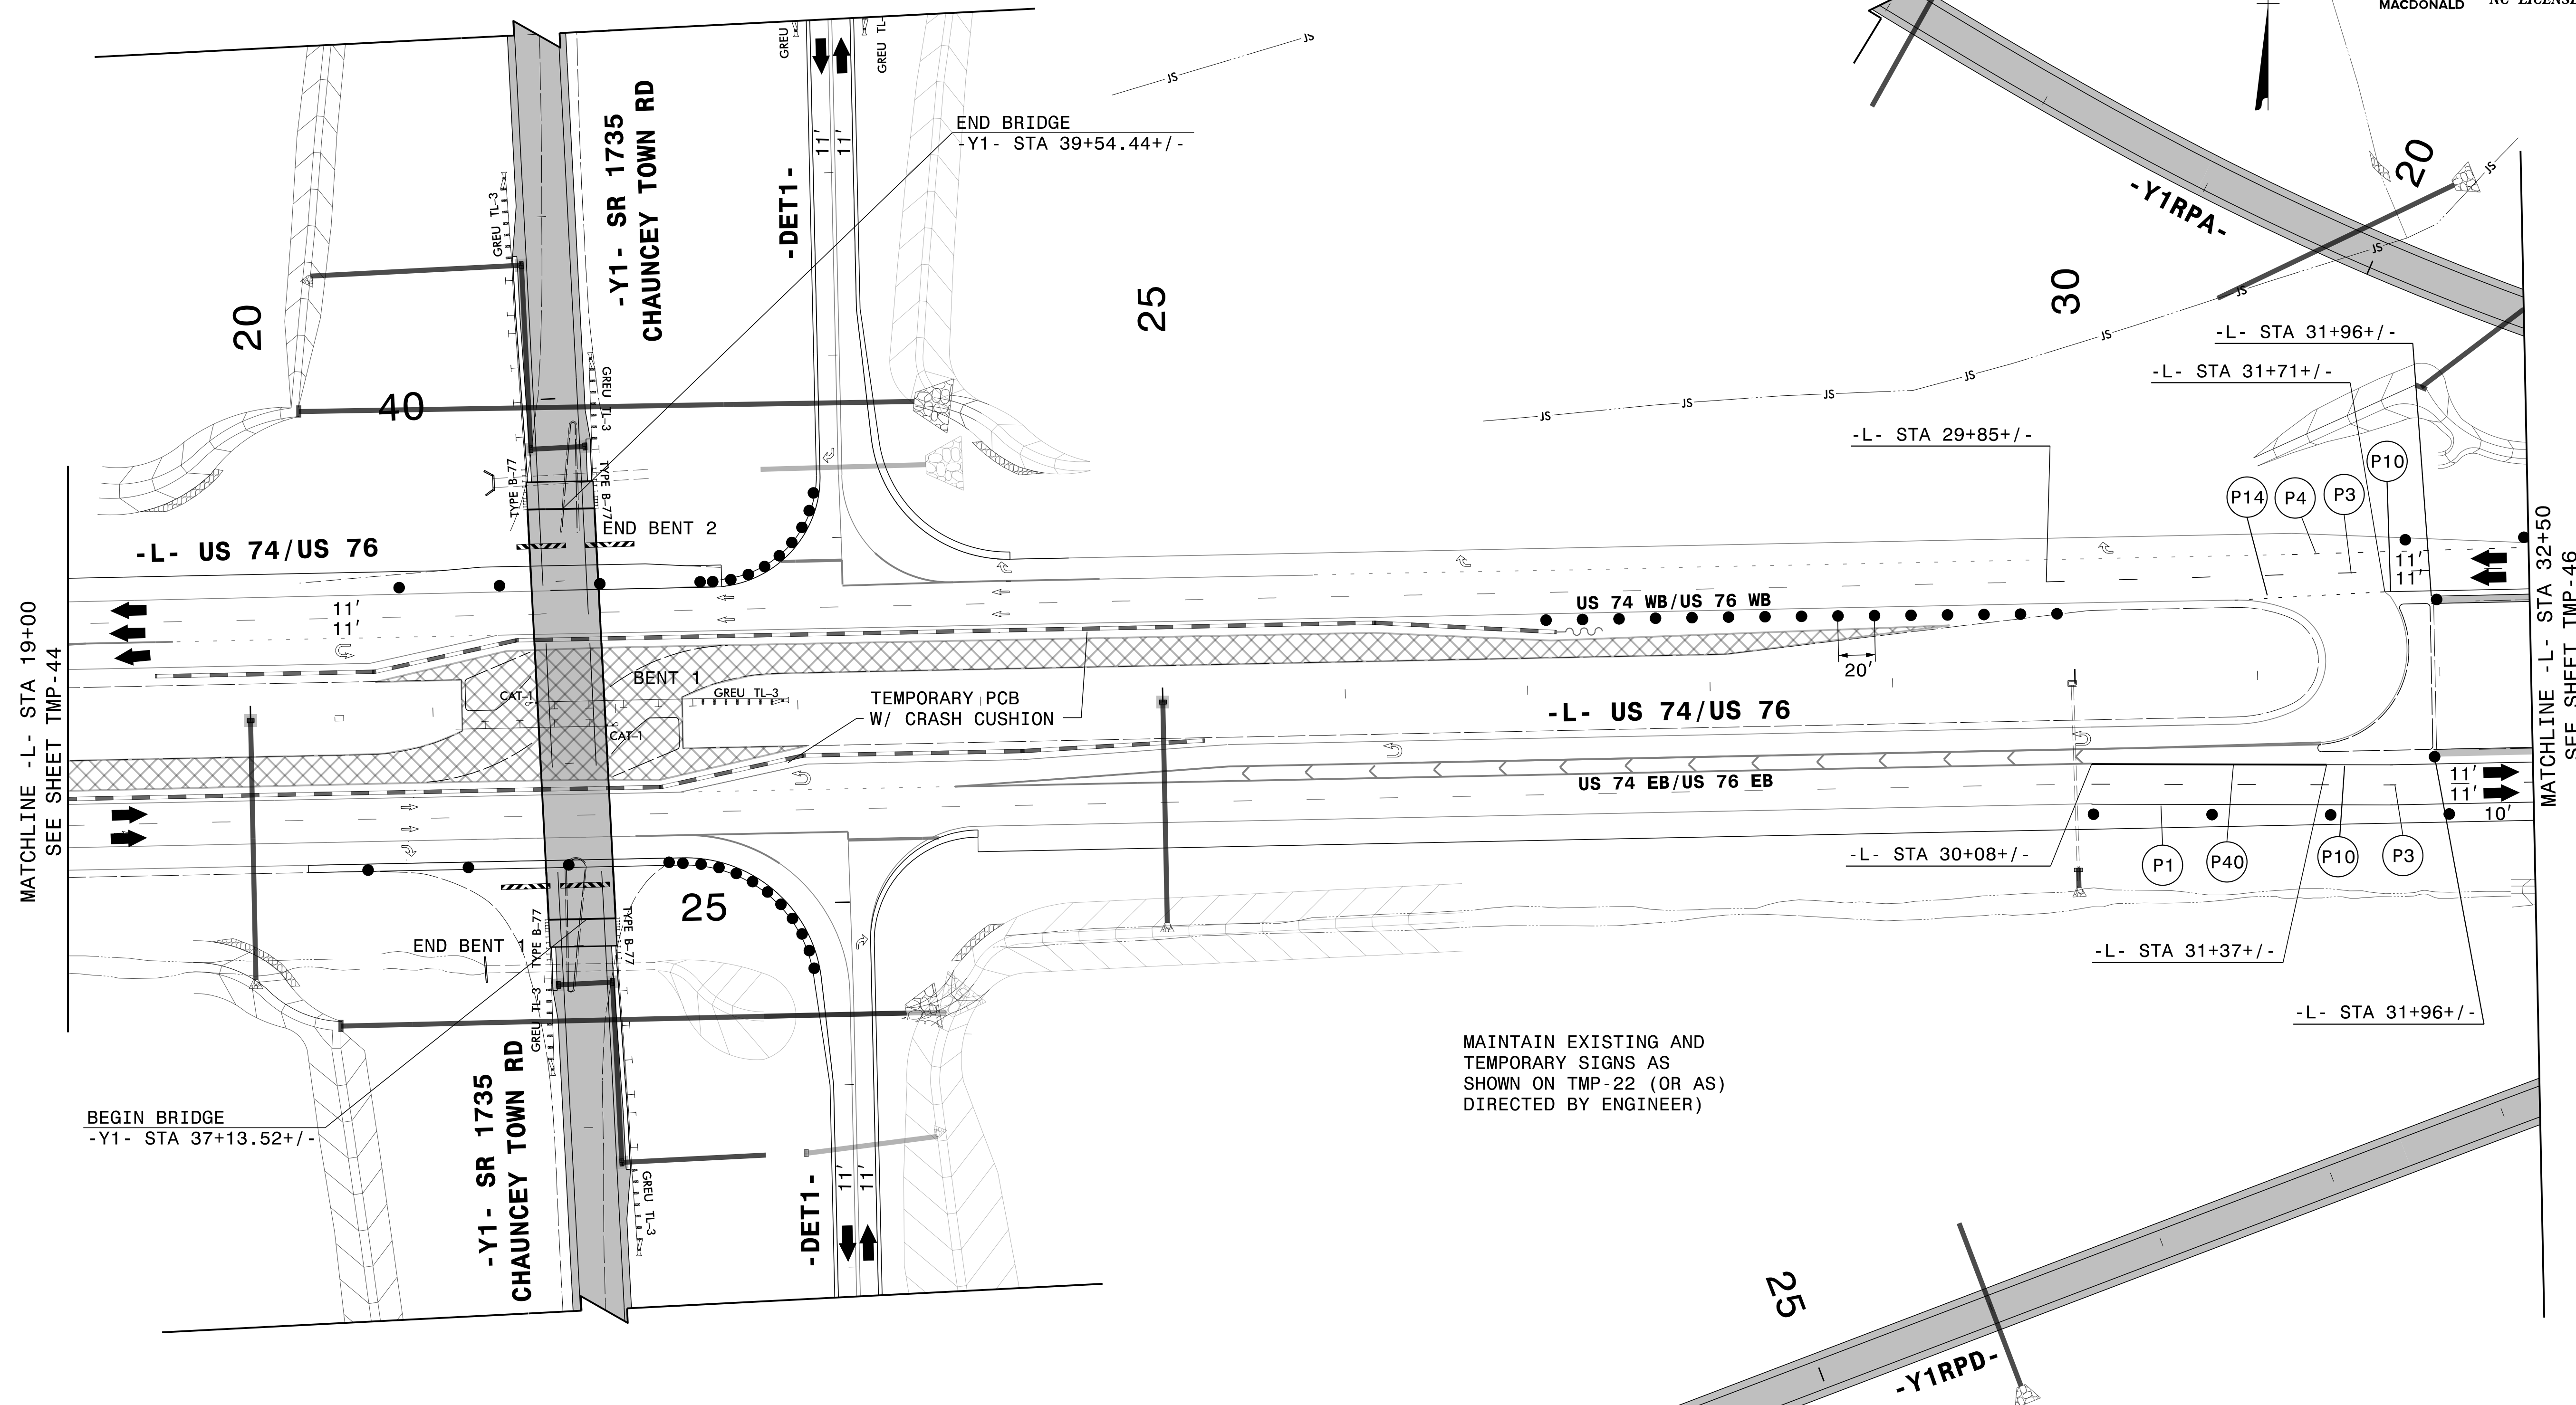


MAINTAIN EXISTING AND
TEMPORARY SIGNS AS
SHOWN ON TMP-22 (OR AS)
DIRECTED BY ENGINEER)

SEE TMP-29 AND TMP-30 FOR
WORK BEGUN ON -Y1-, -Y1ROUND1-
AND -Y1RPD- IN PHASE II

3/14/2022
G:\501406565_Calyx_R5819_R5820\TrafficControl\TrafficControl\TC_TMP_45_P3.dgn
User:ST086227

APPROVED: *Lori D Stoucho*
DATE: 4/13/2022

DocuSigned by:
Lori D Stoucho
7A92E46FD7874C7...

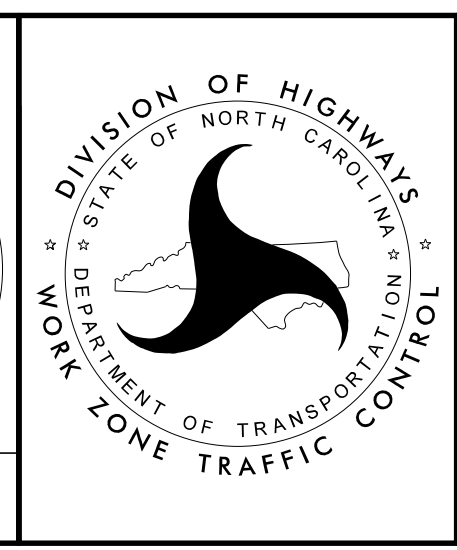

**TEMPORARY TRAFFIC CONTROL
AREA 2
PHASE III**

**DOCUMENT NOT CONSIDERED FINAL
UNLESS ALL SIGNATURES COMPLETED**