
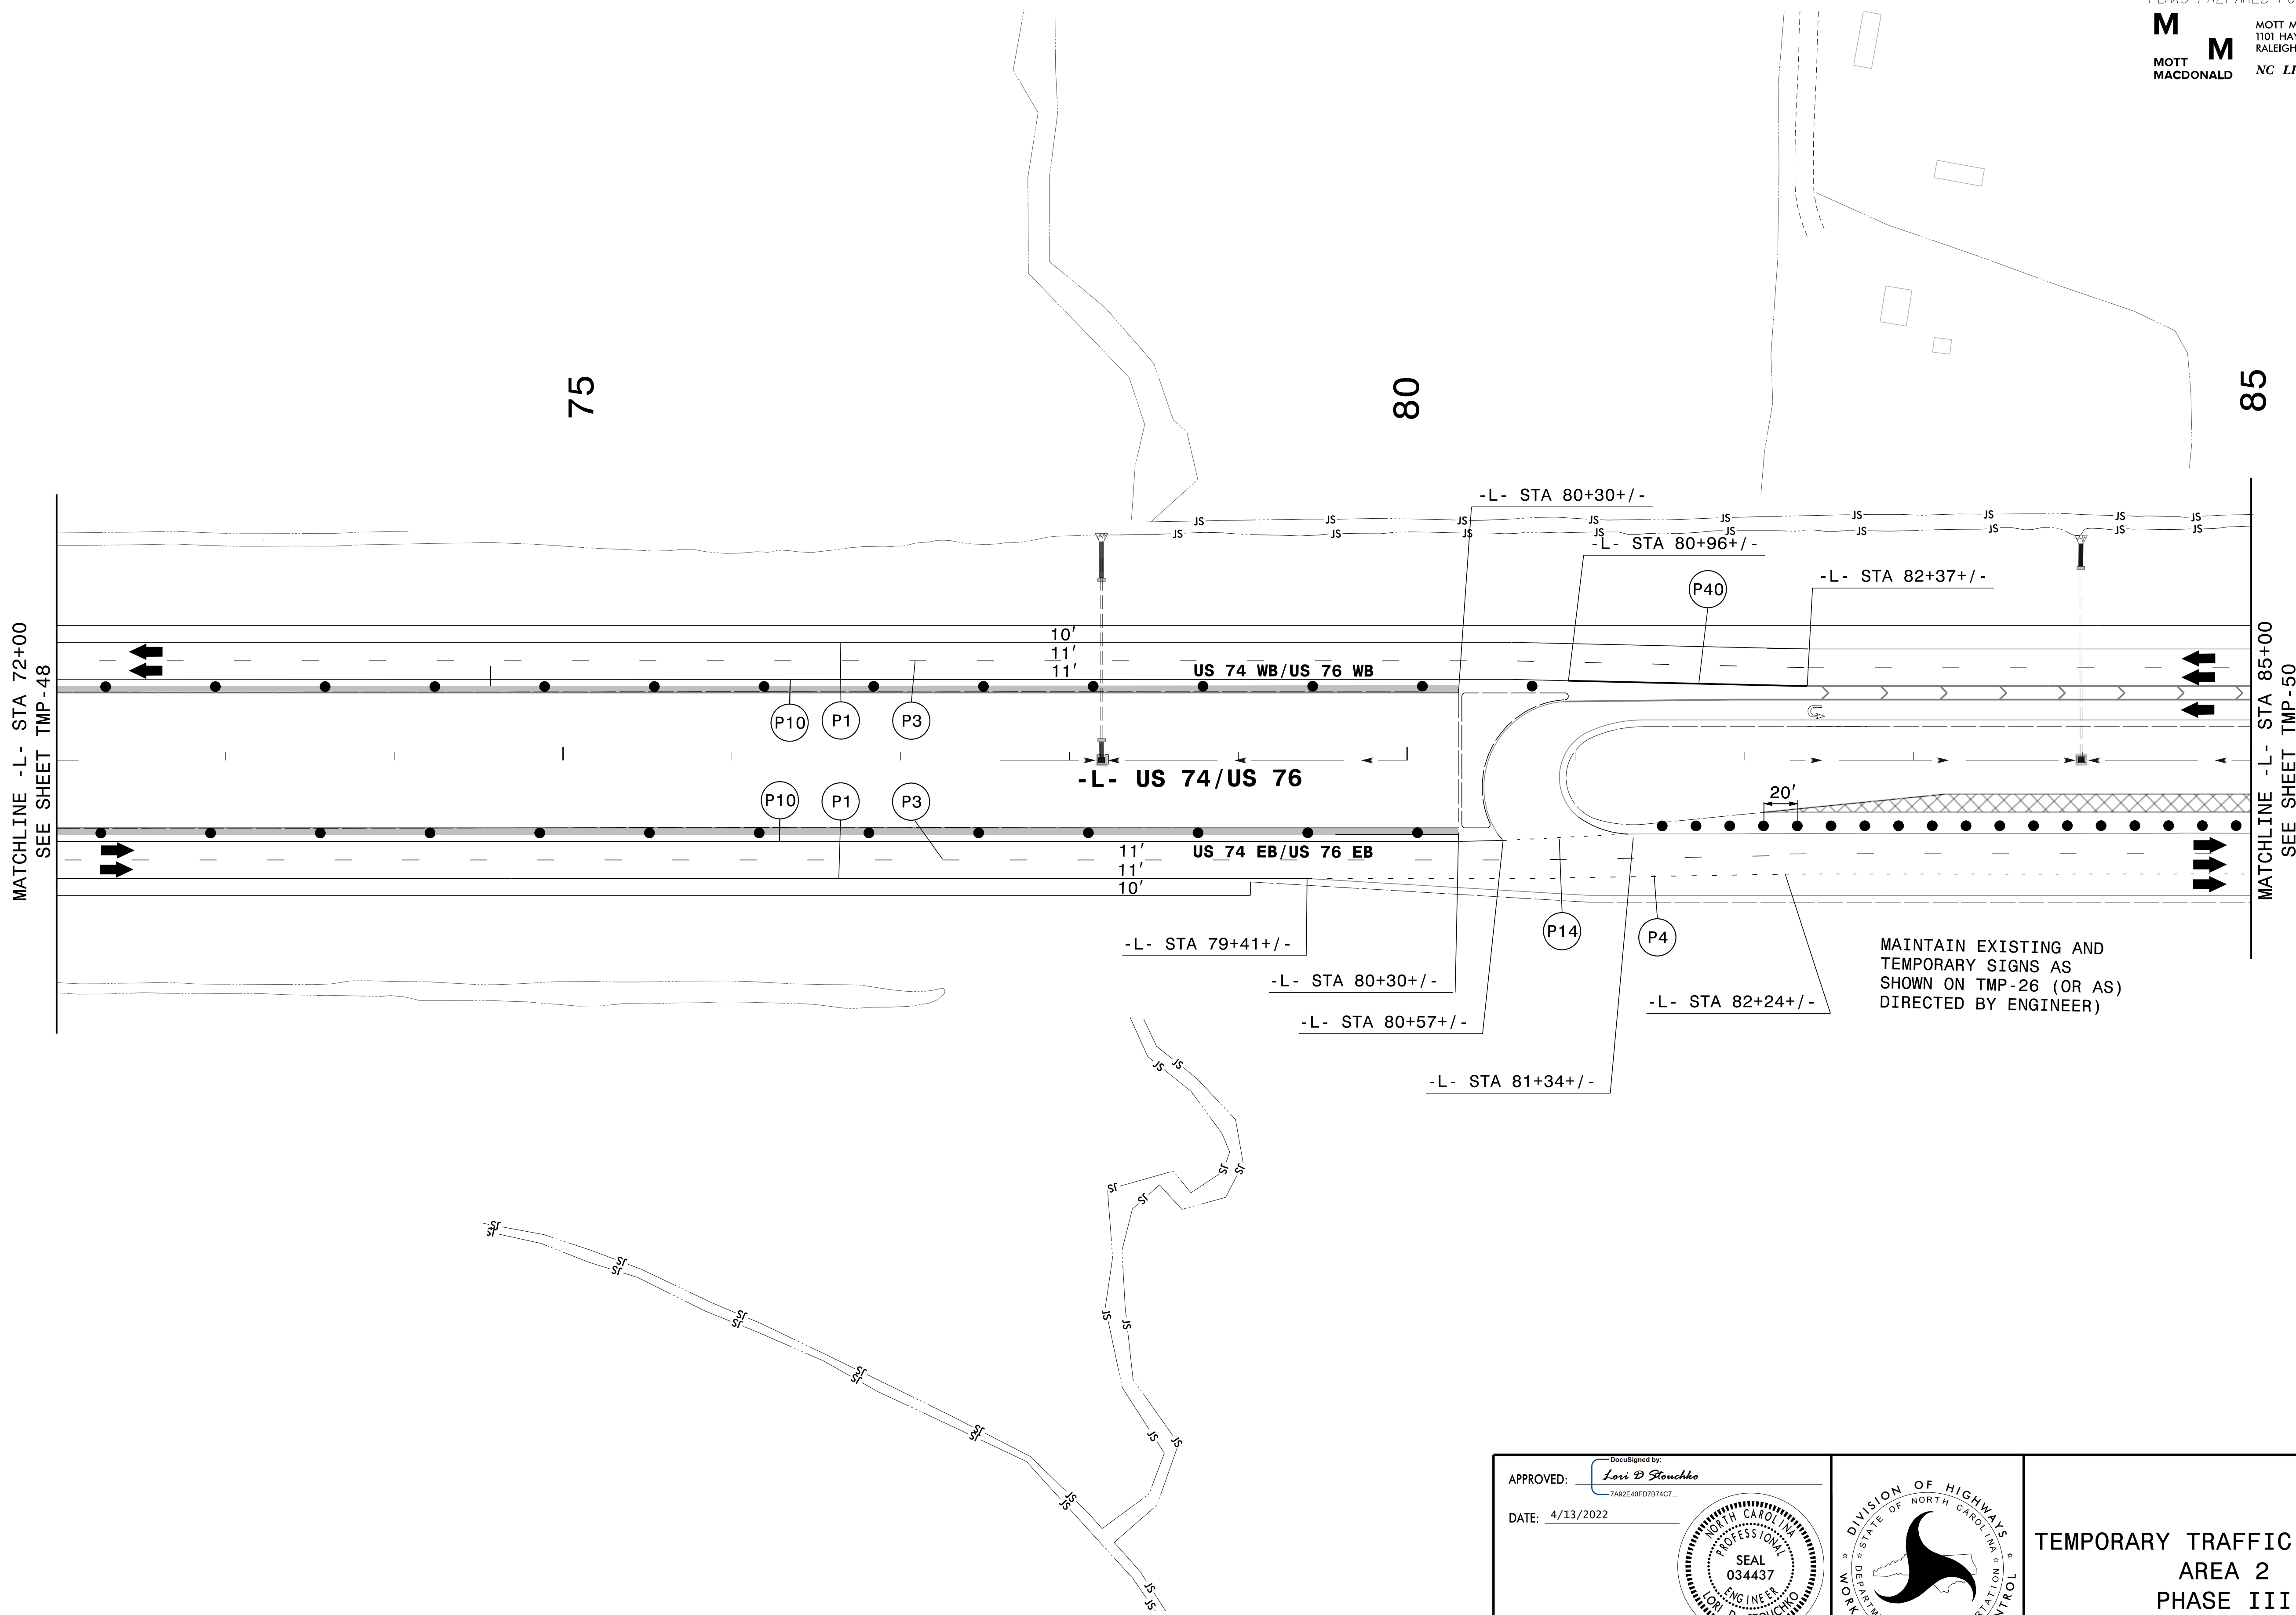


PROJ. REFERENCE NO. R-5819 R-5820	SHEET NO. TMP-49
--------------------------------------	---------------------

PLANS PREPARED FOR THE NCDOT BY:

M MOTT MACDONALD I & E, LLC
1101 HAYNES STREET, SUITE 101
RALEIGH, NC 27604

M MOTT MACDONALD
NC LICENSE NO. F-0669

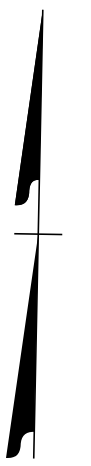


MAINTAIN EXISTING AND
TEMPORARY SIGNS AS
SHOWN ON TMP-26 (OR AS)
DIRECTED BY ENGINEER

3/14/2022
G:\50146565_Calyx_R5819_R5820\TrafficControl\CPNR-5819-R-5820-TC-TMP-49_P3.dgn
User:ST086227

APPROVED: *Lori D Stoucho*
7A82E46FD7874C7...

DATE: 4/13/2022

DOCUMENT NOT CONSIDERED FINAL
UNLESS ALL SIGNATURES COMPLETED

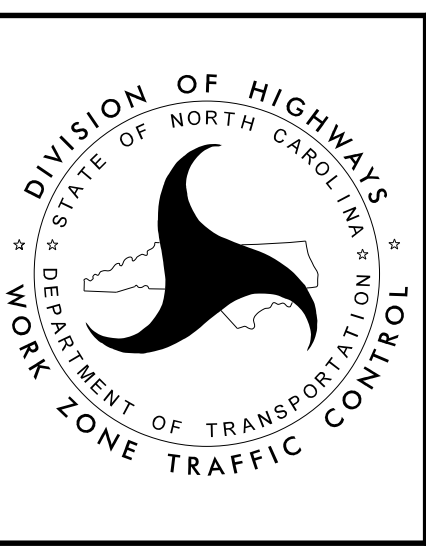

TEMPORARY TRAFFIC CONTROL
AREA 2
PHASE III