
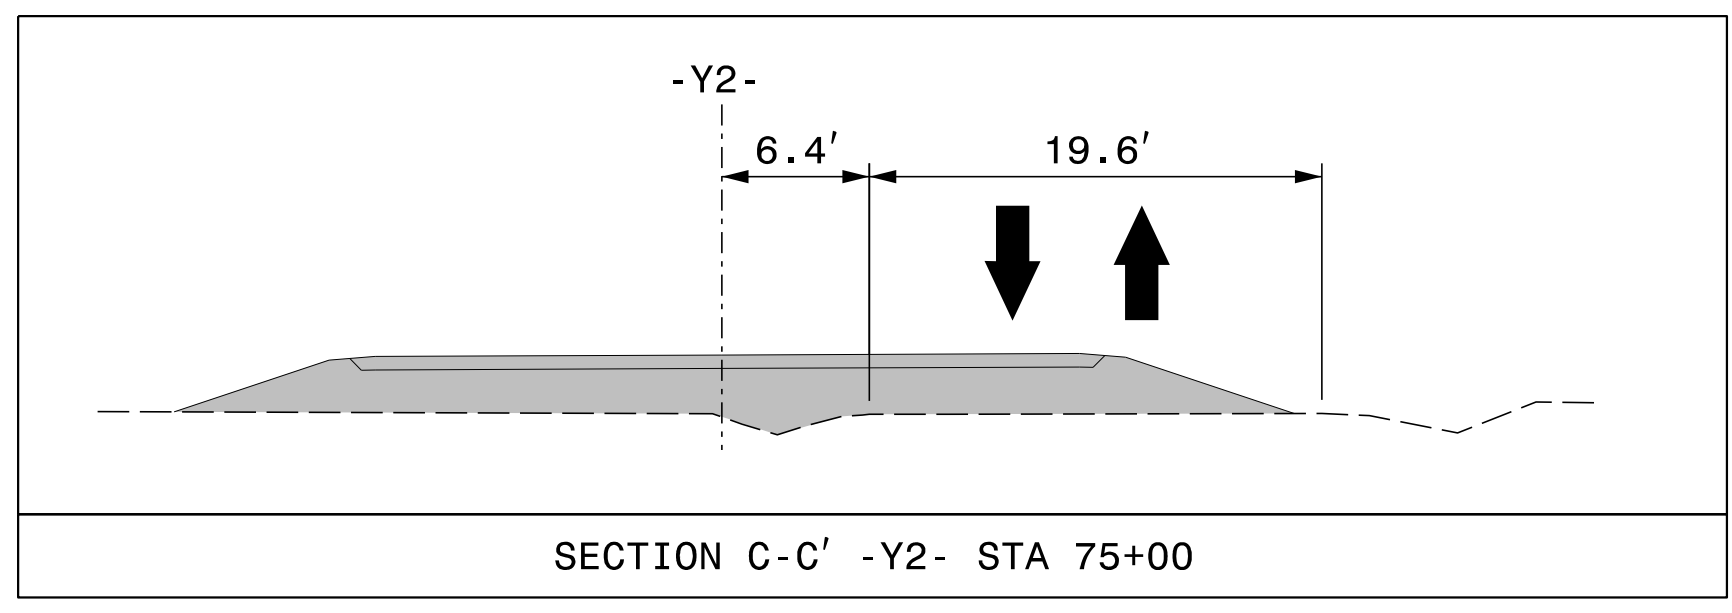
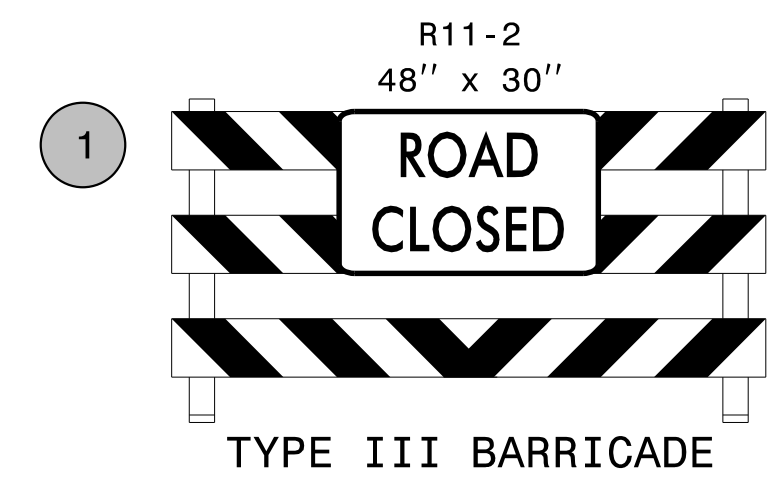
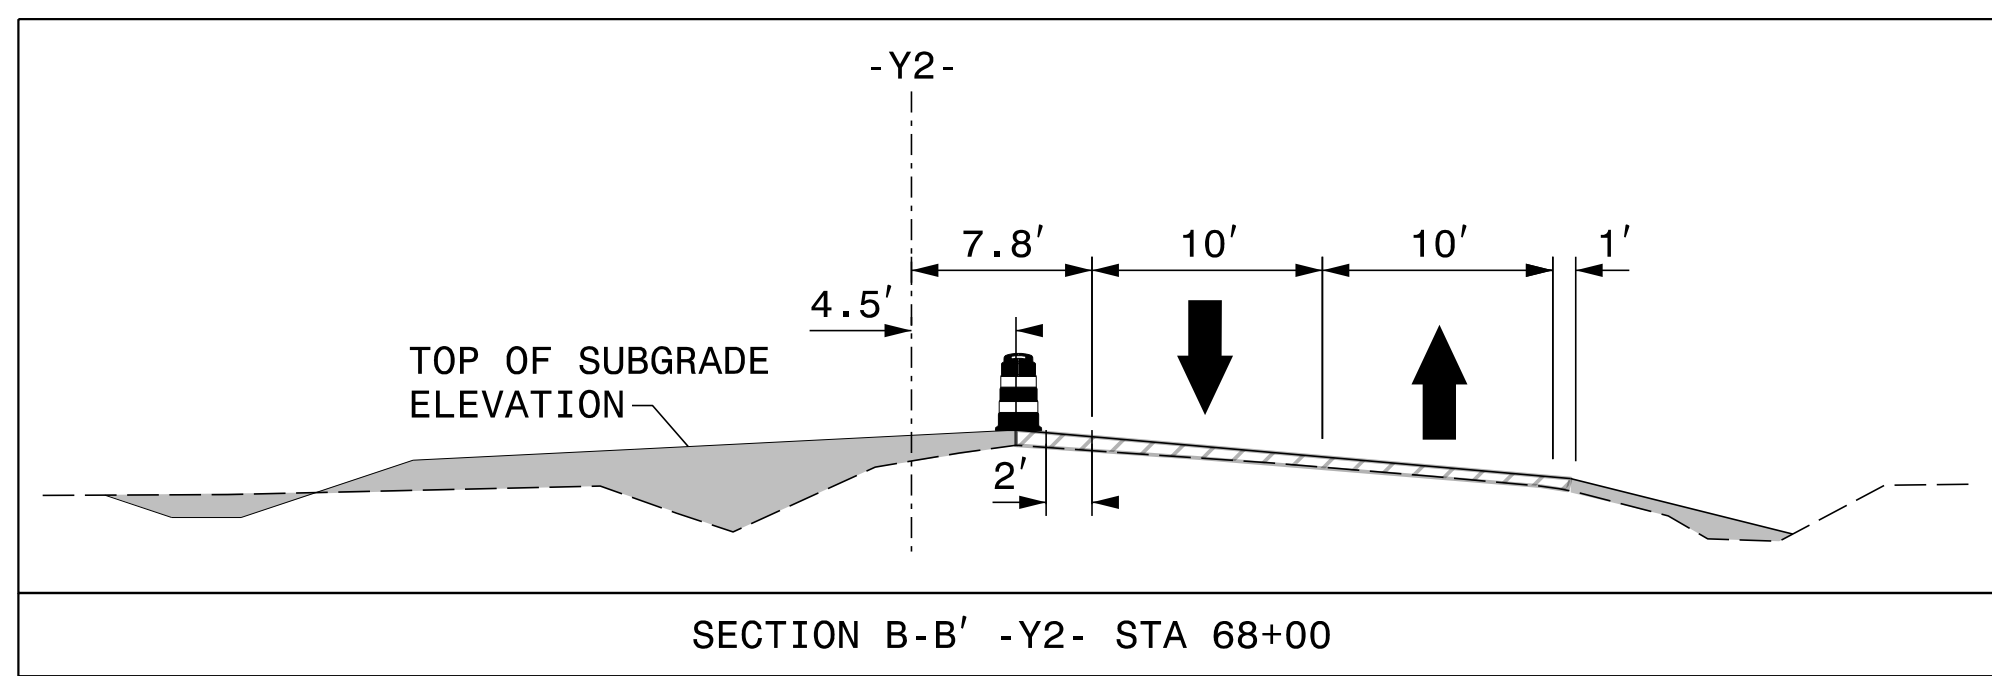



SEE SHEETS TMP-32, TMP-37 THRU  
TMP-40 FOR WORK BEGUN IN PHASE II

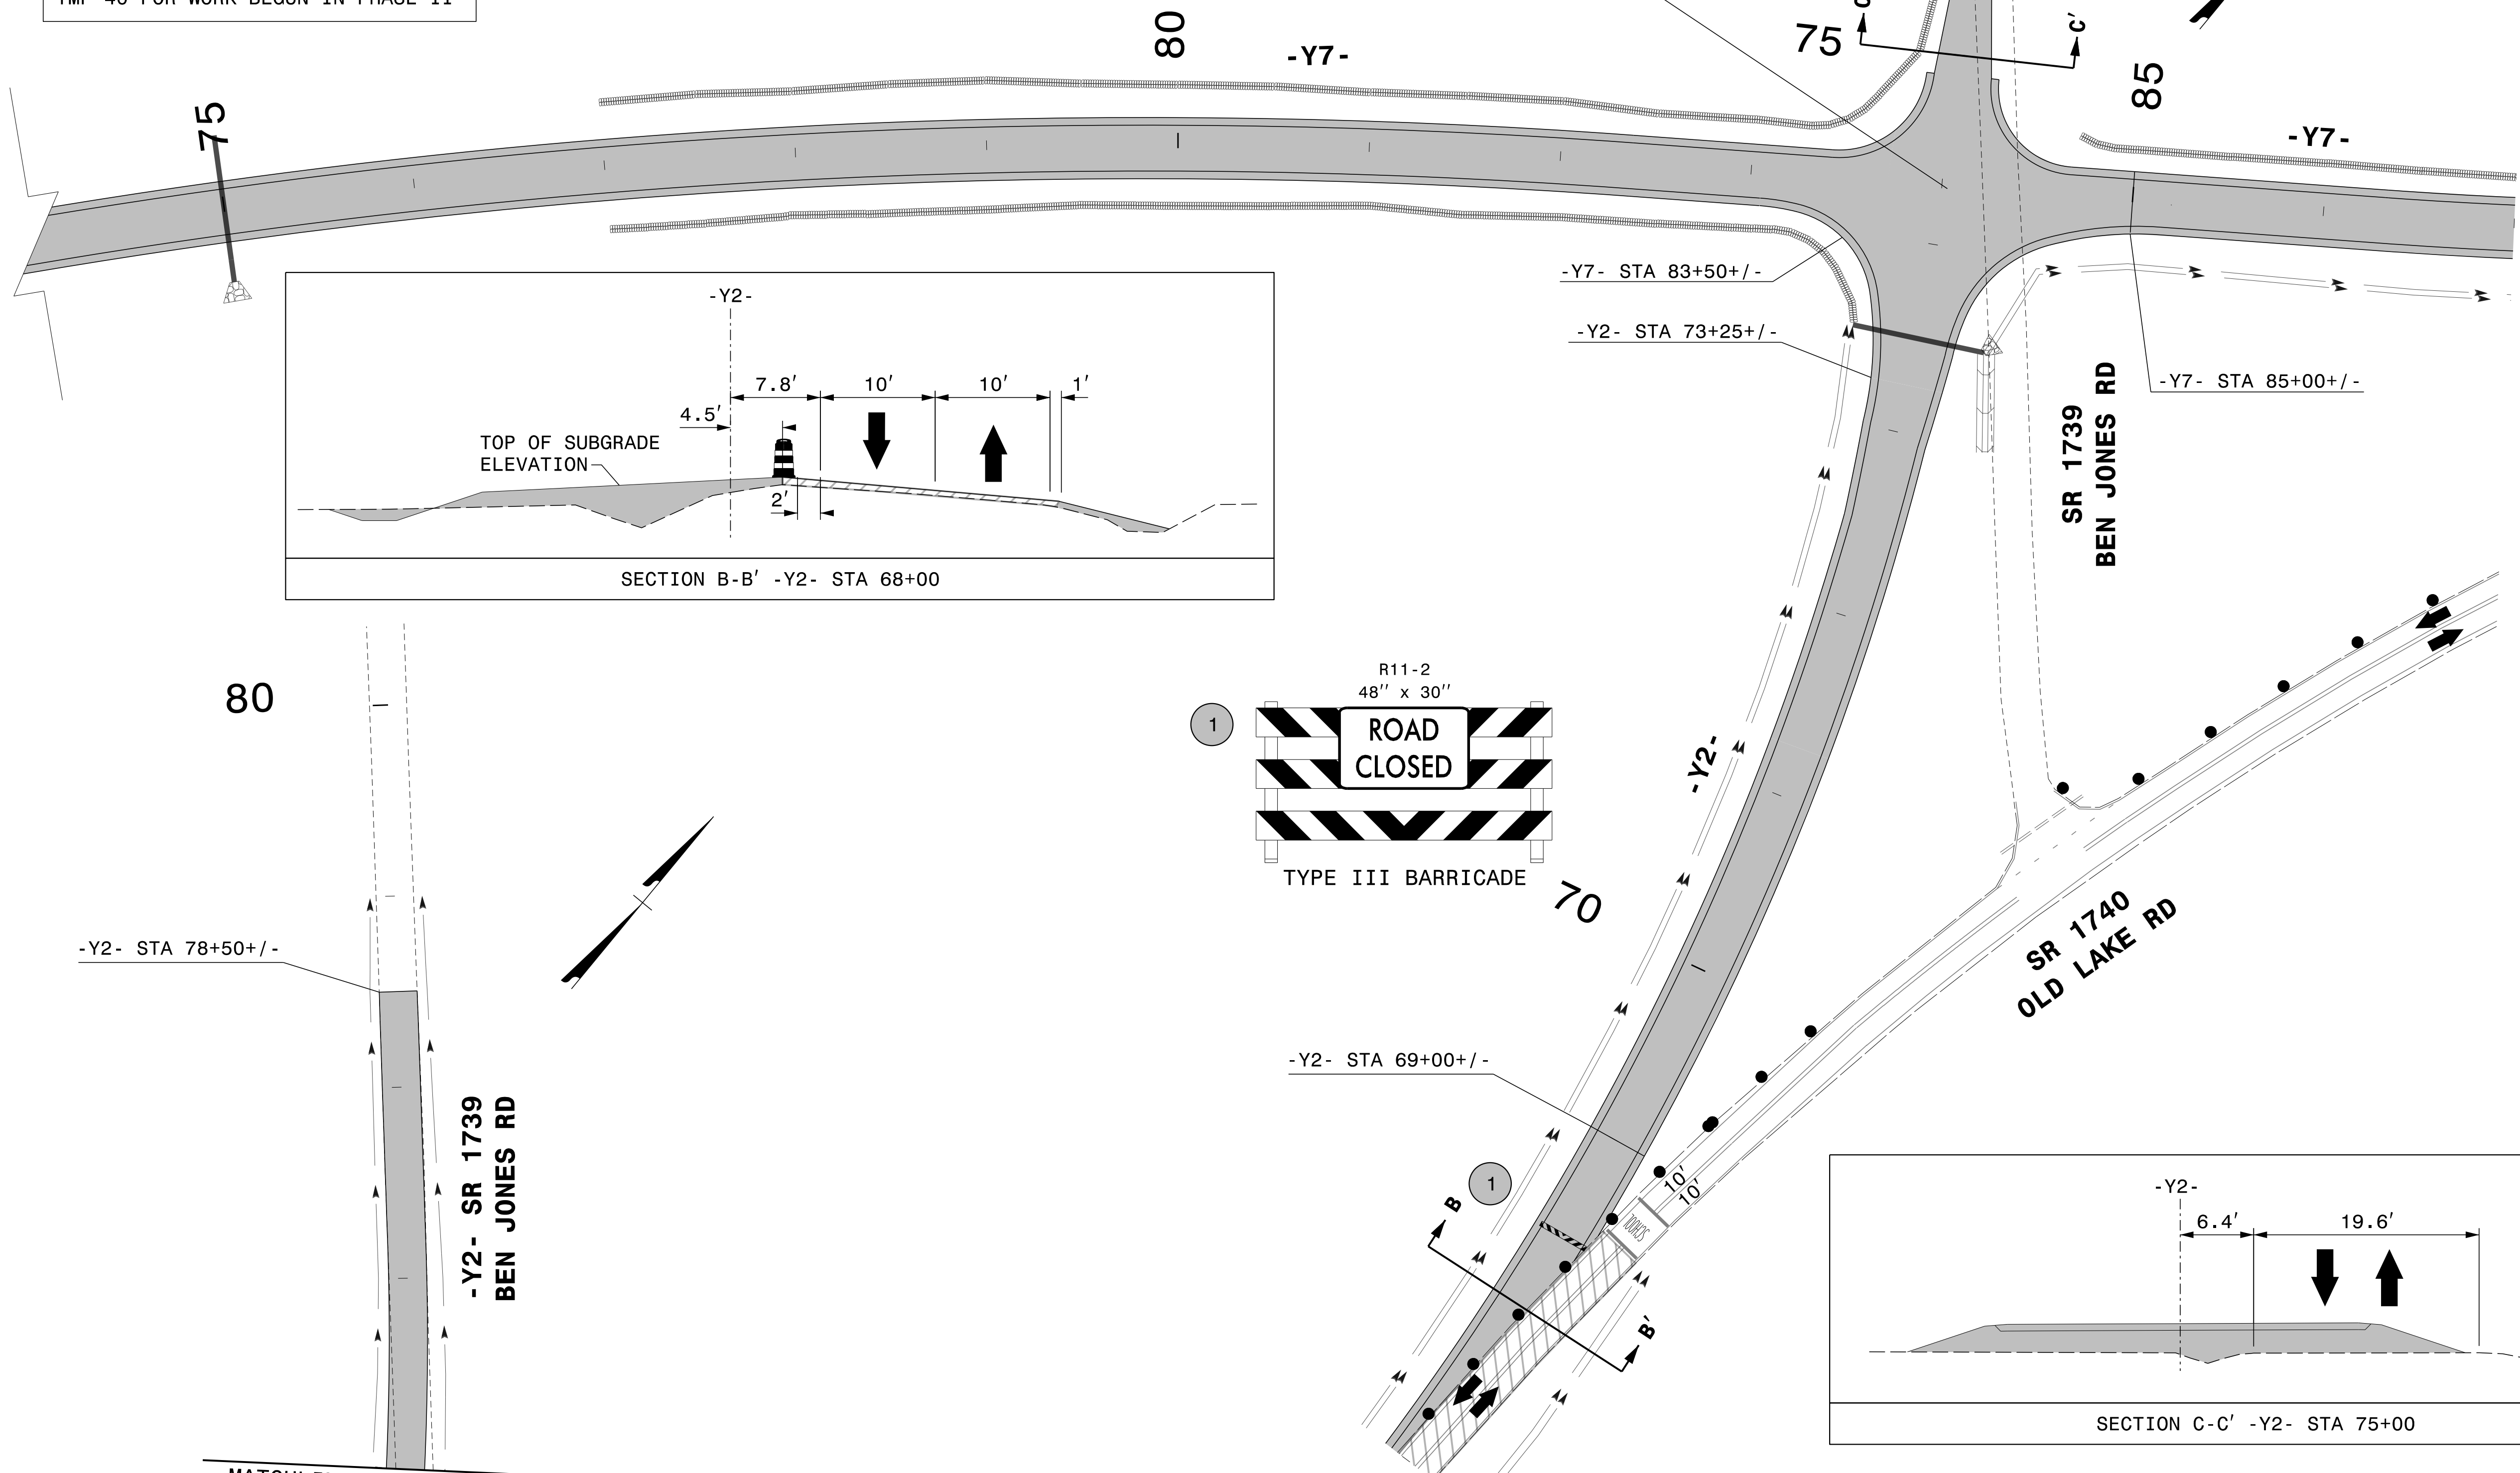

3/15/2022  
G:\501406565\_Calyx\_R5819\_R5820\TrafficControl\CPNR-5819\_R-5820\_TC\_TMP\_52\_P3.dgn  
User:ST086227

APPROVED: *Lori D Stoucho*  
DATE: 4/13/2022

DOCUMENT NOT CONSIDERED FINAL  
UNLESS ALL SIGNATURES COMPLETED

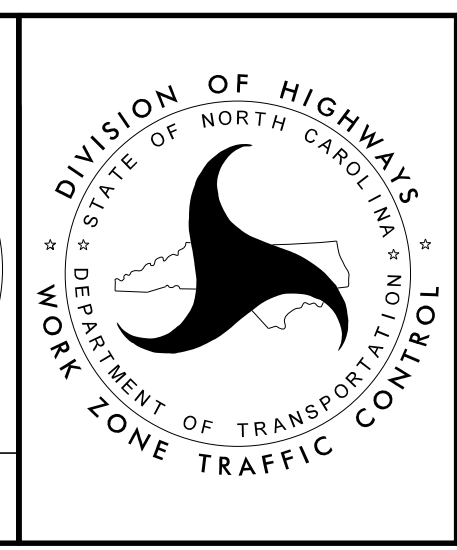

TEMPORARY TRAFFIC CONTROL  
AREA 2  
PHASE III