


PLANS PREPARED FOR THE NCDOT BY:

M MOTT MACDONALD 1 & E, LLC
1101 HAYNES STREET, SUITE 101
RALEIGH, NC 27604


M MOTT MACDONALD NC LICENSE NO. F-0669

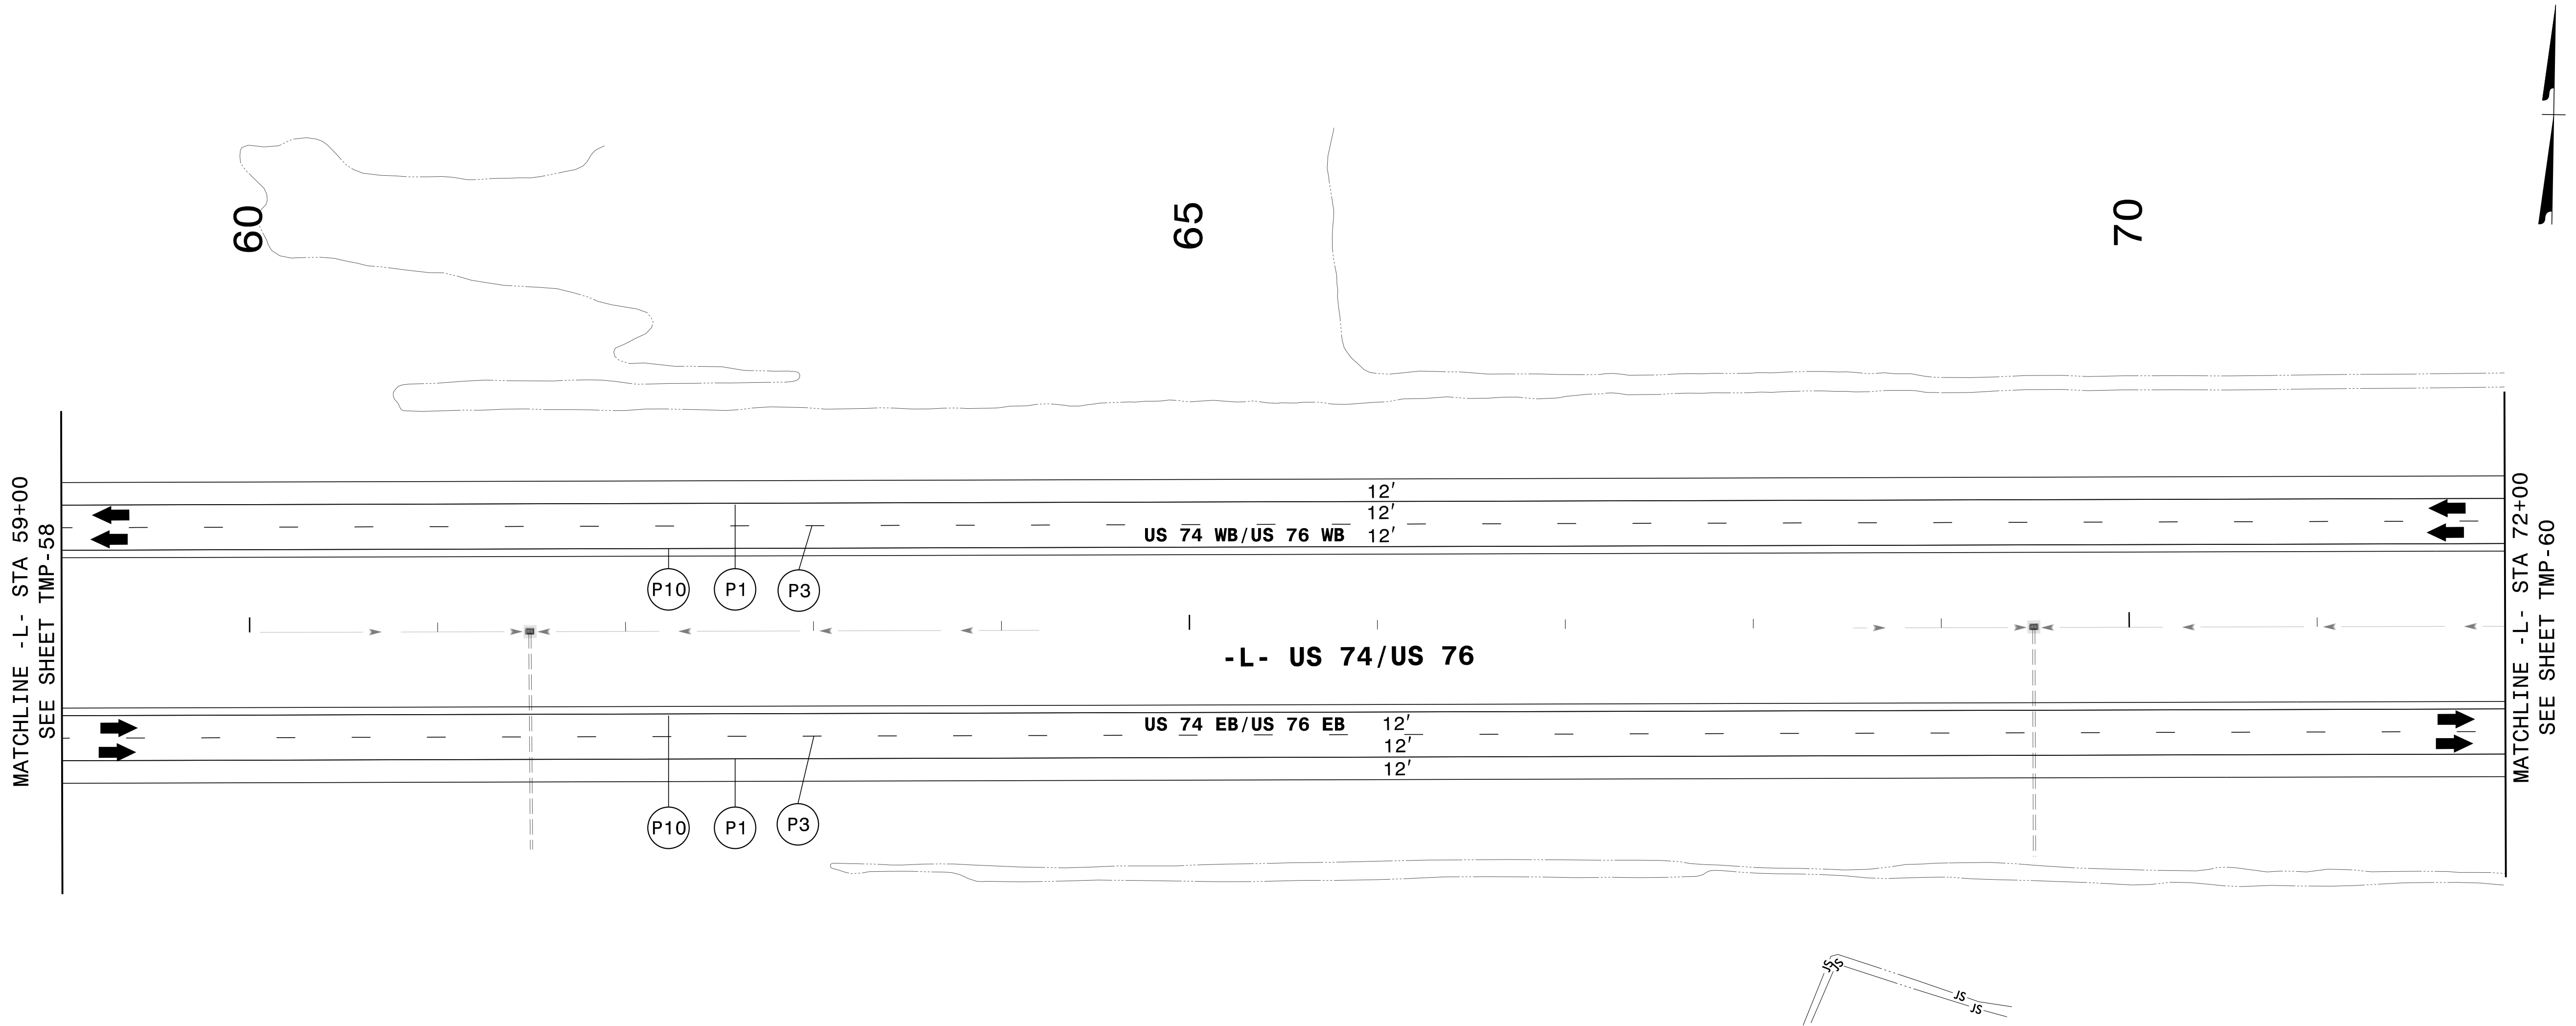

3/14/2022
G:\501406565_Calyx_R5819_R5820\TrafficControl\TrafficControl\TC-TMP-TMP-59_P4A.dgn
User:ST086227

APPROVED: *Lori D Stoucho*
DocuSigned by:
7A92E46FD7874C7...

DATE: 4/13/2022

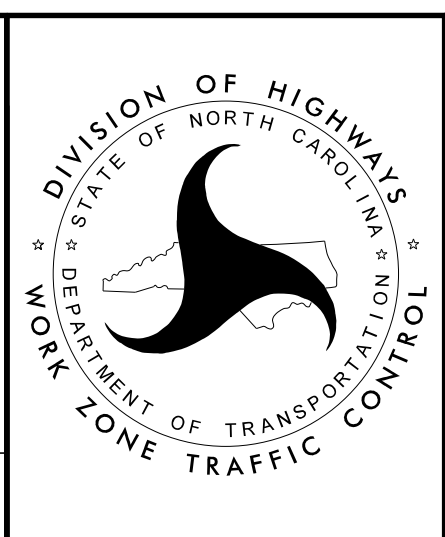

**TEMPORARY TRAFFIC CONTROL
AREA 2
PHASE IVA**

**DOCUMENT NOT CONSIDERED FINAL
UNLESS ALL SIGNATURES COMPLETED**