


SEE TMP-34 AND TMP-35
FOR WORK ON -Y2- BEGUN
IN PHASE II

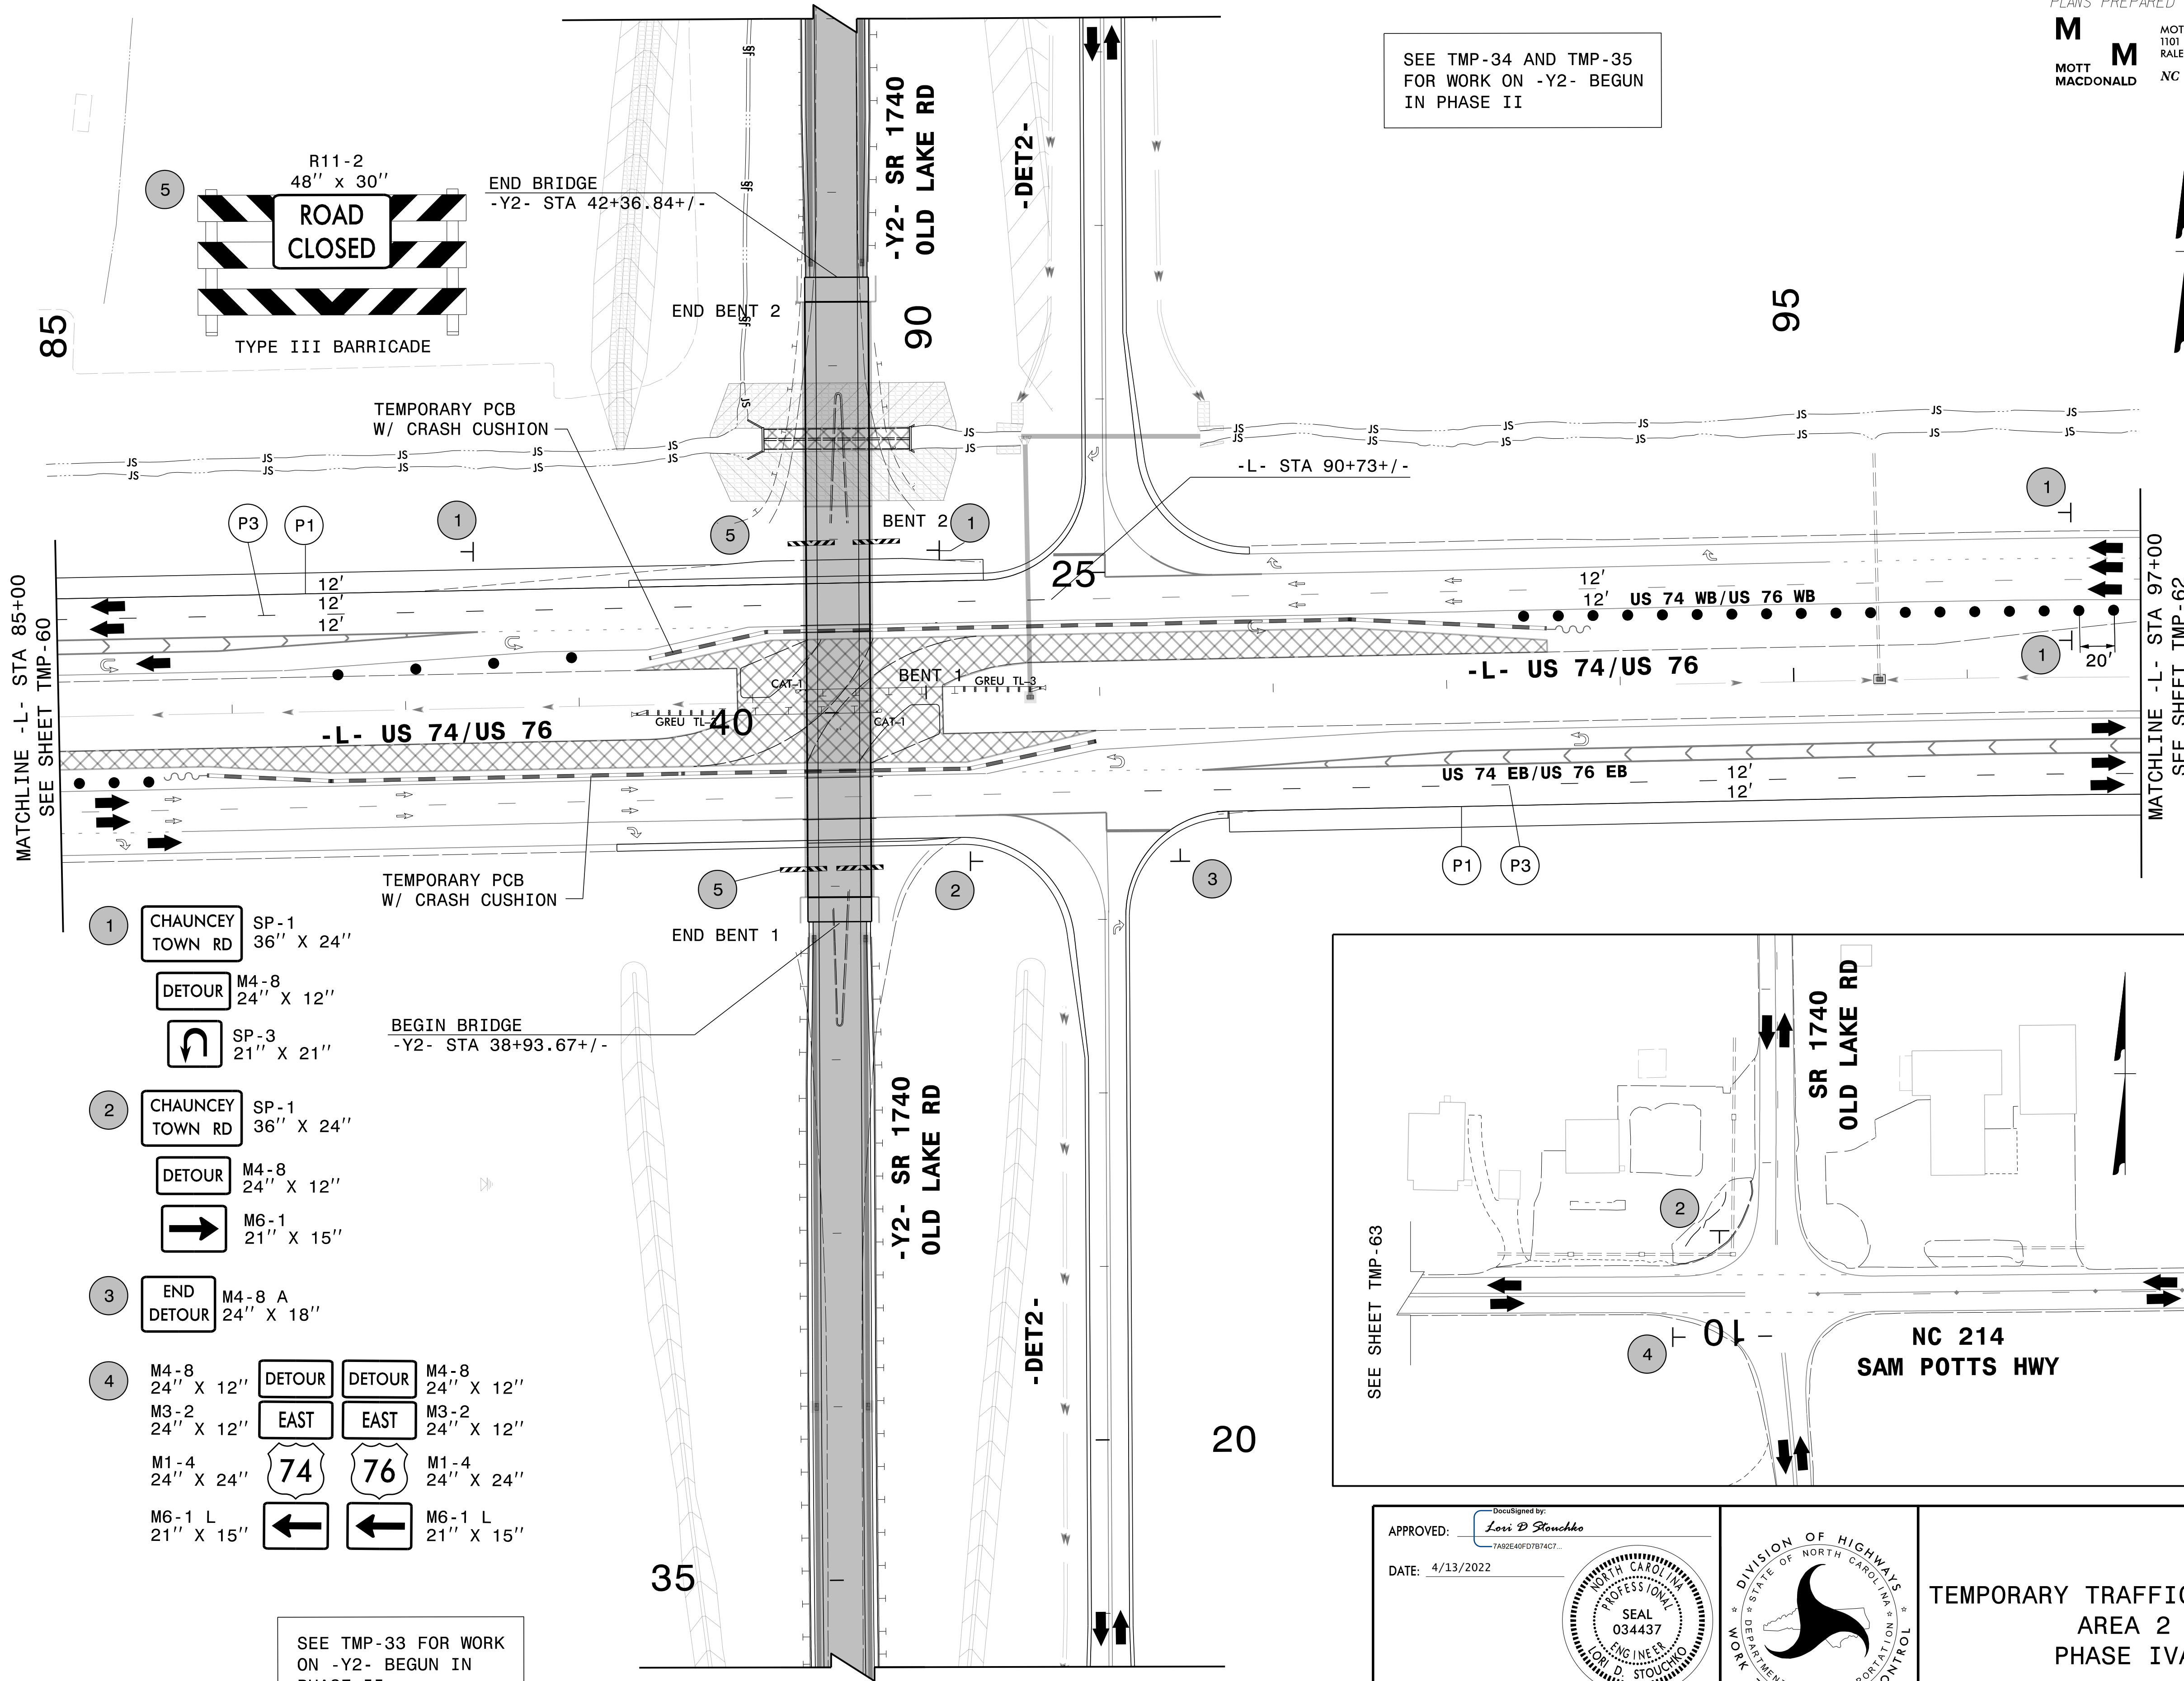


MATCHLINE - L- STA 85+00
SEE SHEET TMP-60

MATCHLINE - L- STA 97+00
SEE SHEET TMP-62

- 1 CHAUNCEY TOWN RD SP-1 36" X 24"
- DETOUR M4-8 24" X 12"
- SP-3 21" X 21"
- 2 CHAUNCEY TOWN RD SP-1 36" X 24"
- DETOUR M4-8 24" X 12"
- M6-1 21" X 15"
- 3 END DETOUR M4-8 A 24" X 18"
- 4 M4-8 24" X 12" DETOUR DETOUR M4-8 24" X 12"
- M3-2 24" X 12" EAST EAST M3-2 24" X 12"
- M1-4 24" X 24" 74 76 M1-4 24" X 24"
- M6-1 L 21" X 15" ← ← M6-1 L 21" X 15"


SEE TMP-33 FOR WORK
ON -Y2- BEGUN IN
PHASE II

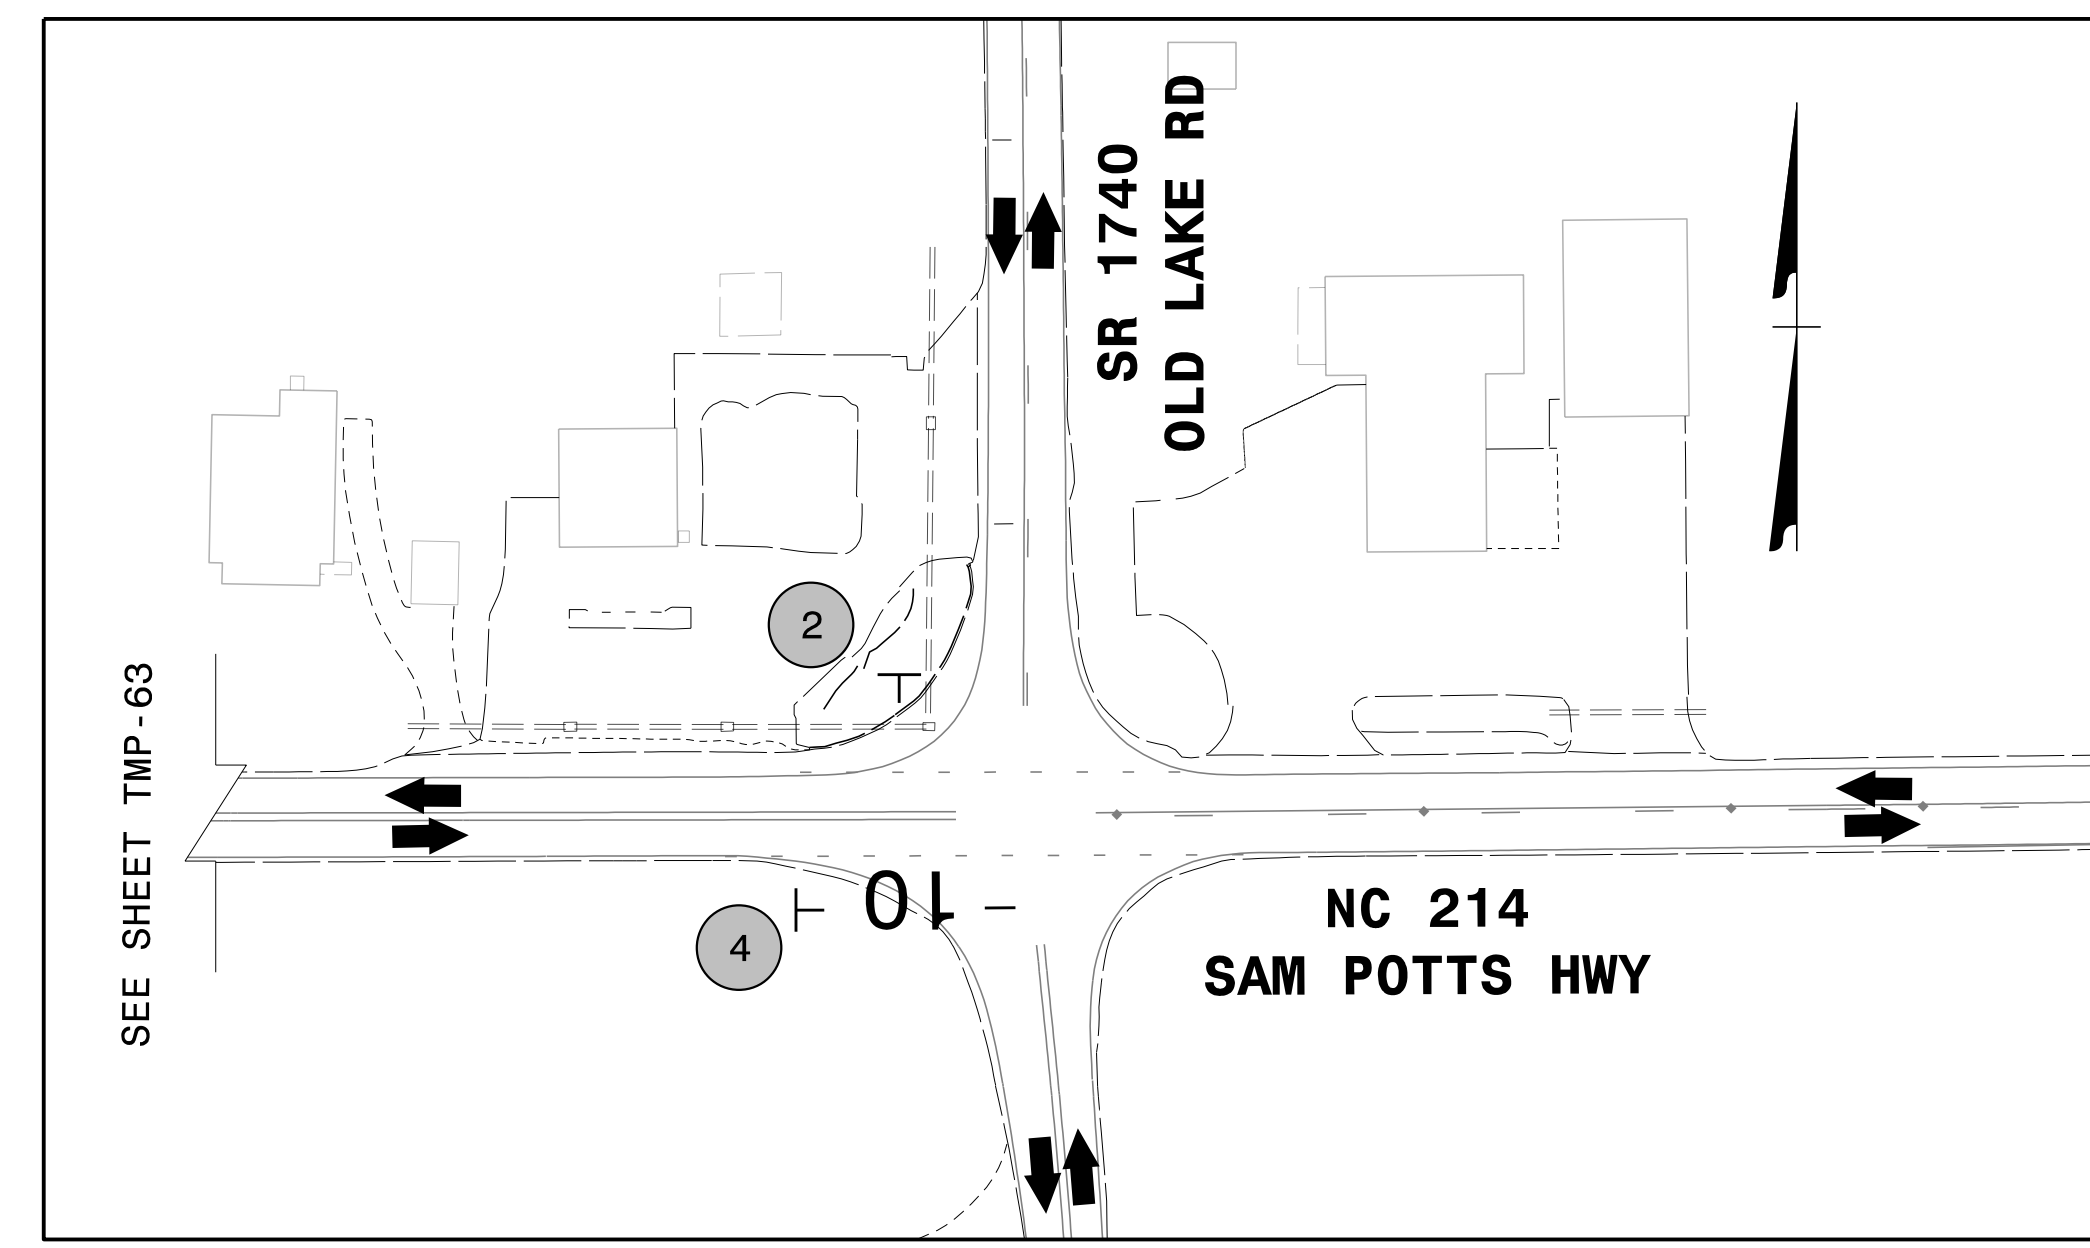


APPROVED: *Lori D. Stoucho*

DATE: 4/13/2022

7AB2E4FD7874C7

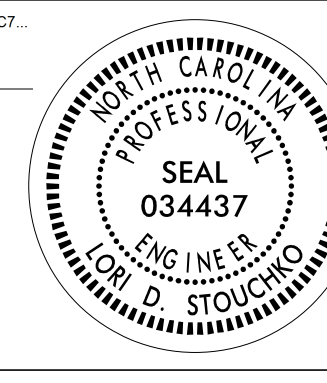

**DOCUMENT NOT CONSIDERED FINAL
UNLESS ALL SIGNATURES COMPLETED**

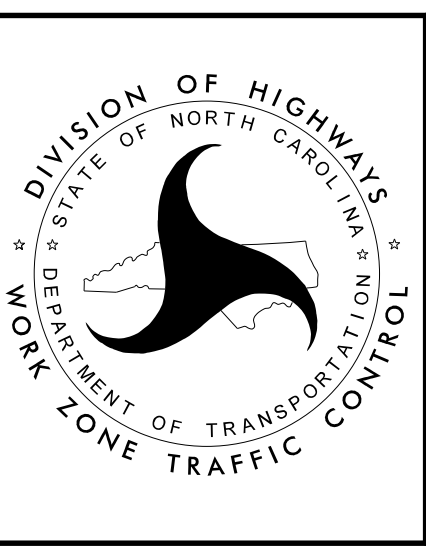

TEMPORARY TRAFFIC CONTROL
AREA 2
PHASE IVA

3/14/2022
G:\501406565_Calyx_R5819_R5820_VR-5819_R-5820\TrafficControl\TCP\N-5819_R-5820_TC_TMP_61_P44.dgn
User:ST086227