


PLANS PREPARED FOR THE NCDOT BY:

M MOTT MACDONALD I & E, LLC
1101 HAYNES STREET, SUITE 101
RALEIGH, NC 27604
M MOTT
MACDONALD NC LICENSE NO. F-0669

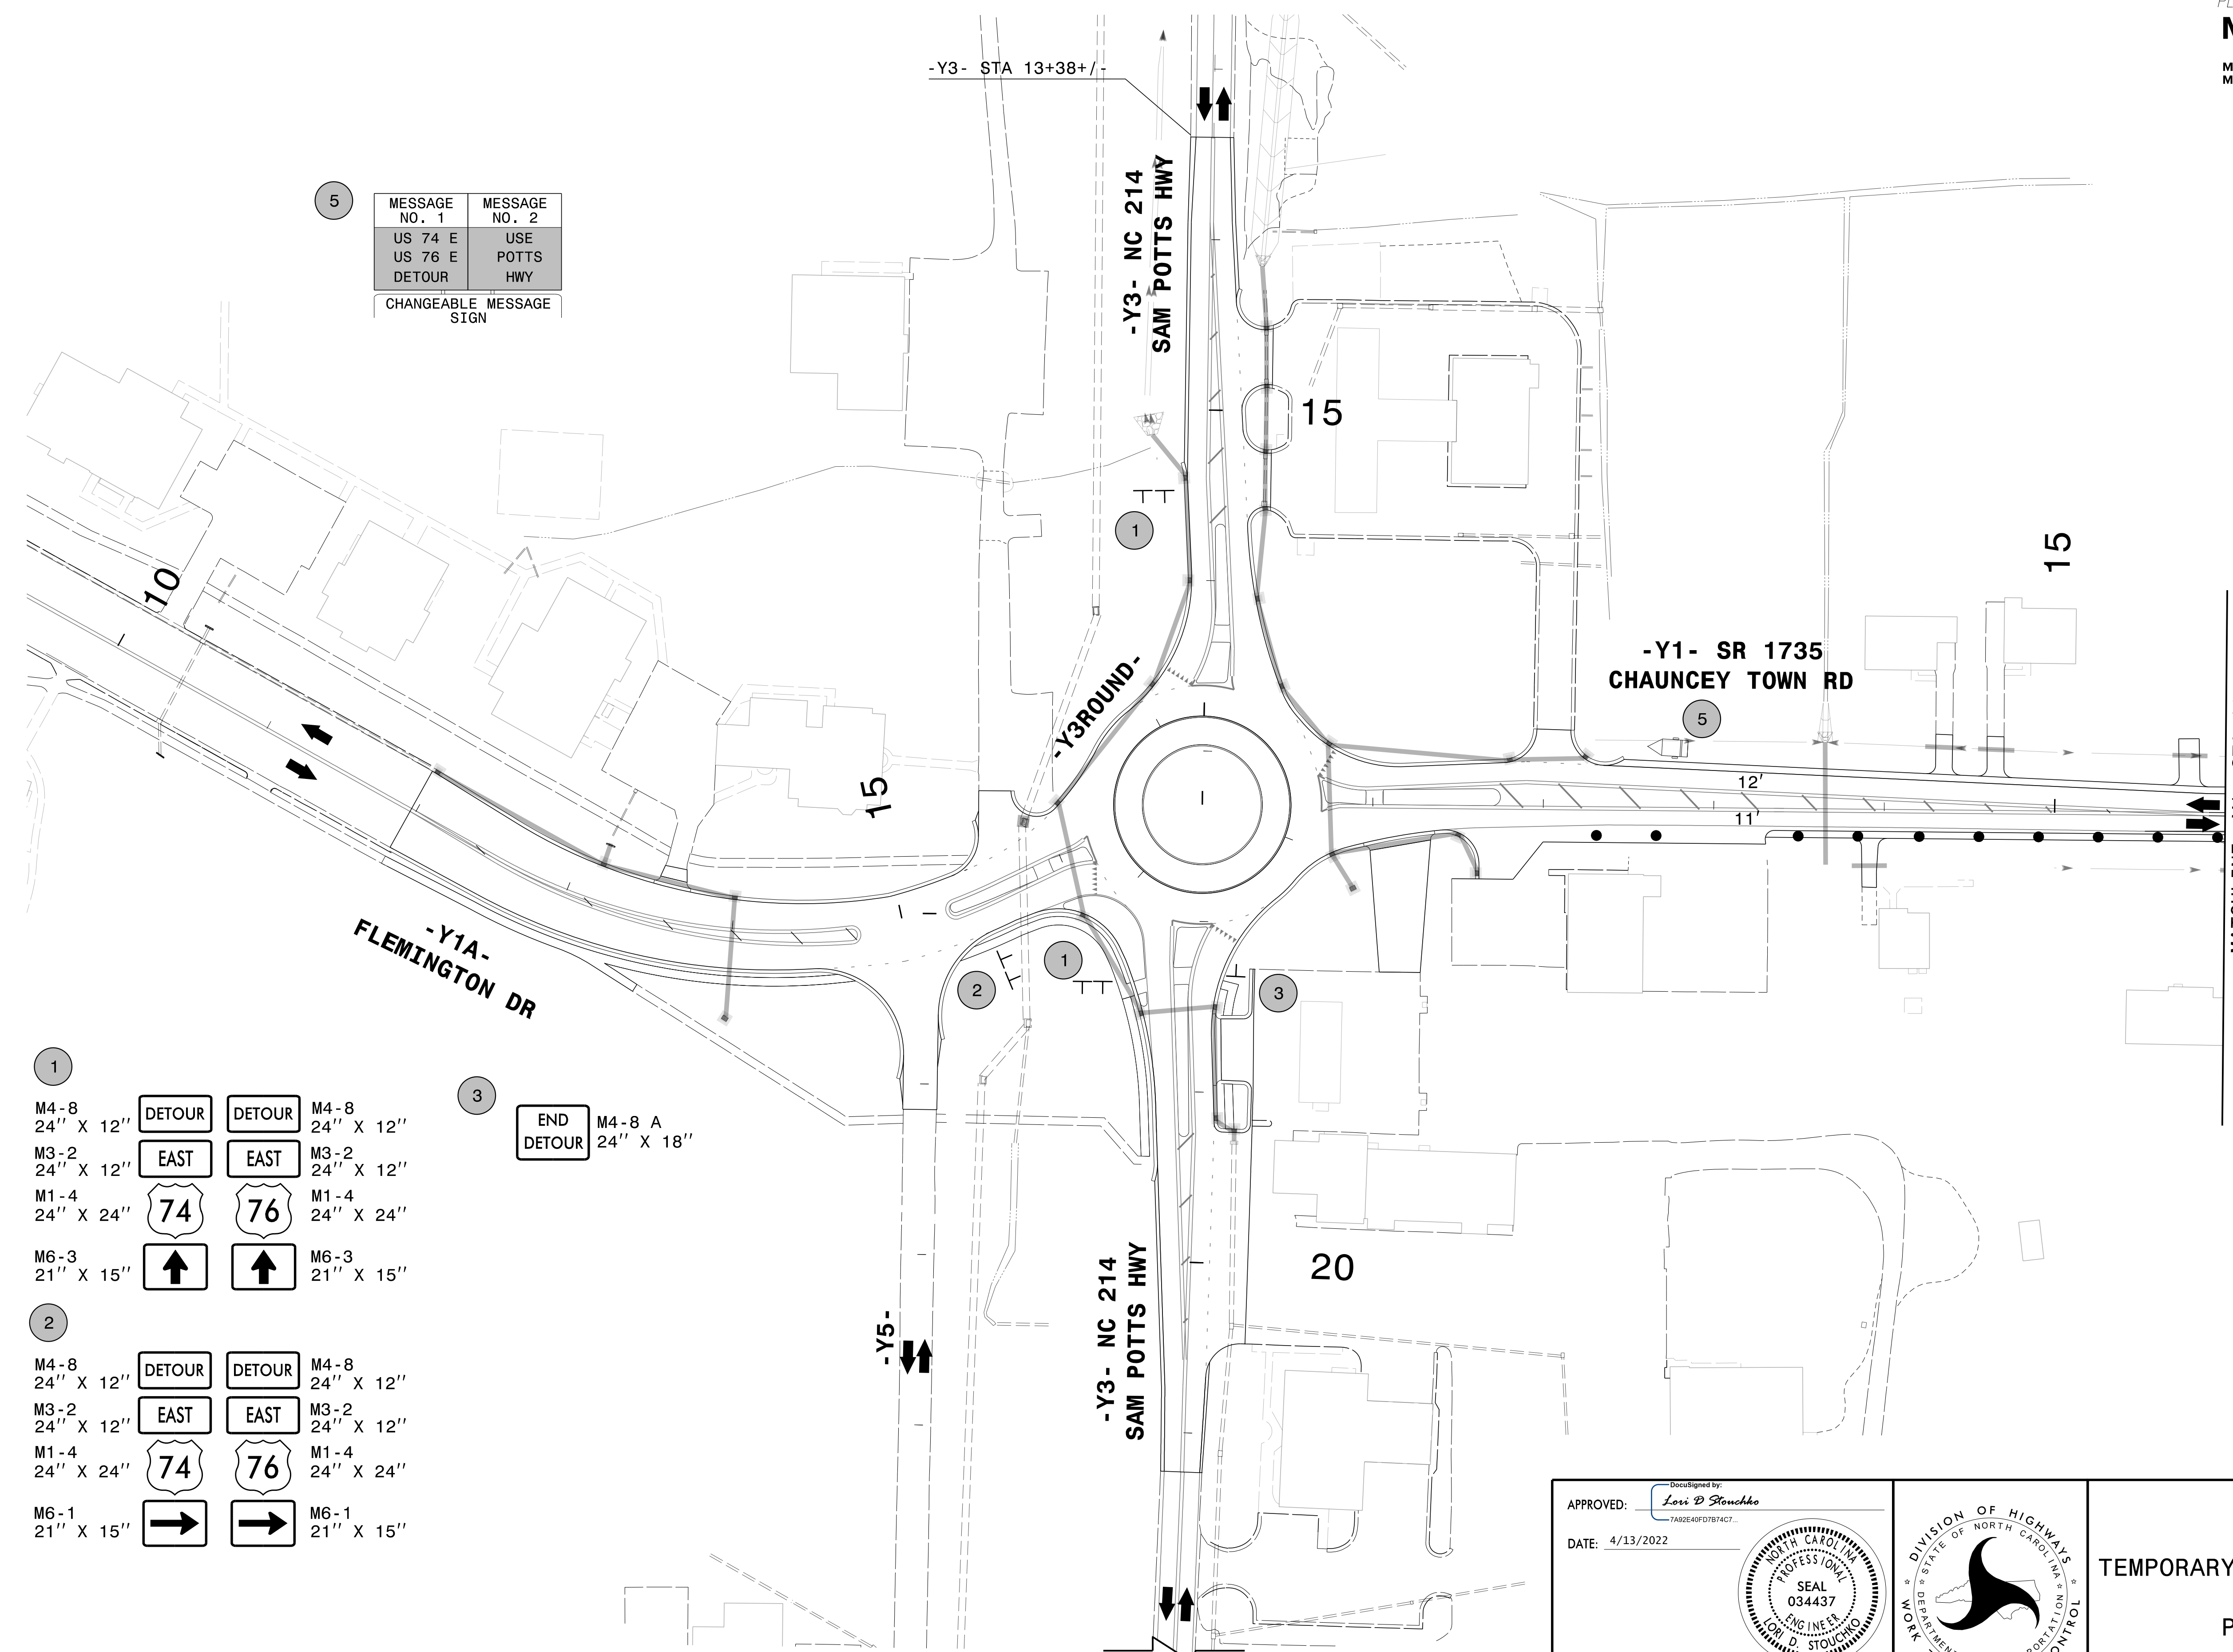

5	MESSAGE NO. 1 US 74 E US 76 E DETOUR	CHANGEABLE MESSAGE SIGN	MESSAGE NO. 2 USE POTTS HWY
---	--	----------------------------	---

1	M4-8 24" X 12" [DETOUR] [DETOUR] M4-8 24" X 12"	M4-8 A 24" X 18"
	M3-2 24" X 12" [EAST] [EAST] M3-2 24" X 12"	
	M1-4 24" X 24" [74] [76] M1-4 24" X 24"	
	M6-3 21" X 15" [↑] [↑] M6-3 21" X 15"	
2	M4-8 24" X 12" [DETOUR] [DETOUR] M4-8 24" X 12"	
	M3-2 24" X 12" [EAST] [EAST] M3-2 24" X 12"	
	M1-4 24" X 24" [74] [76] M1-4 24" X 24"	
	M6-1 21" X 15" [→] [→] M6-1 21" X 15"	

APPROVED: *Lois D Stoucho*
DATE: 4/13/2022

**DOCUMENT NOT CONSIDERED FINAL
UNLESS ALL SIGNATURES COMPLETED**



**TEMPORARY TRAFFIC CONTROL
AREA 2
PHASE IVA**

4/13/2022
G:\501406565_Calyx_R5819_R5820\TrafficControl\TrafficControl\NCP\NCP-R-5819_R-5820_TC_TMP_63_P4A.dgn
User: ST086227