
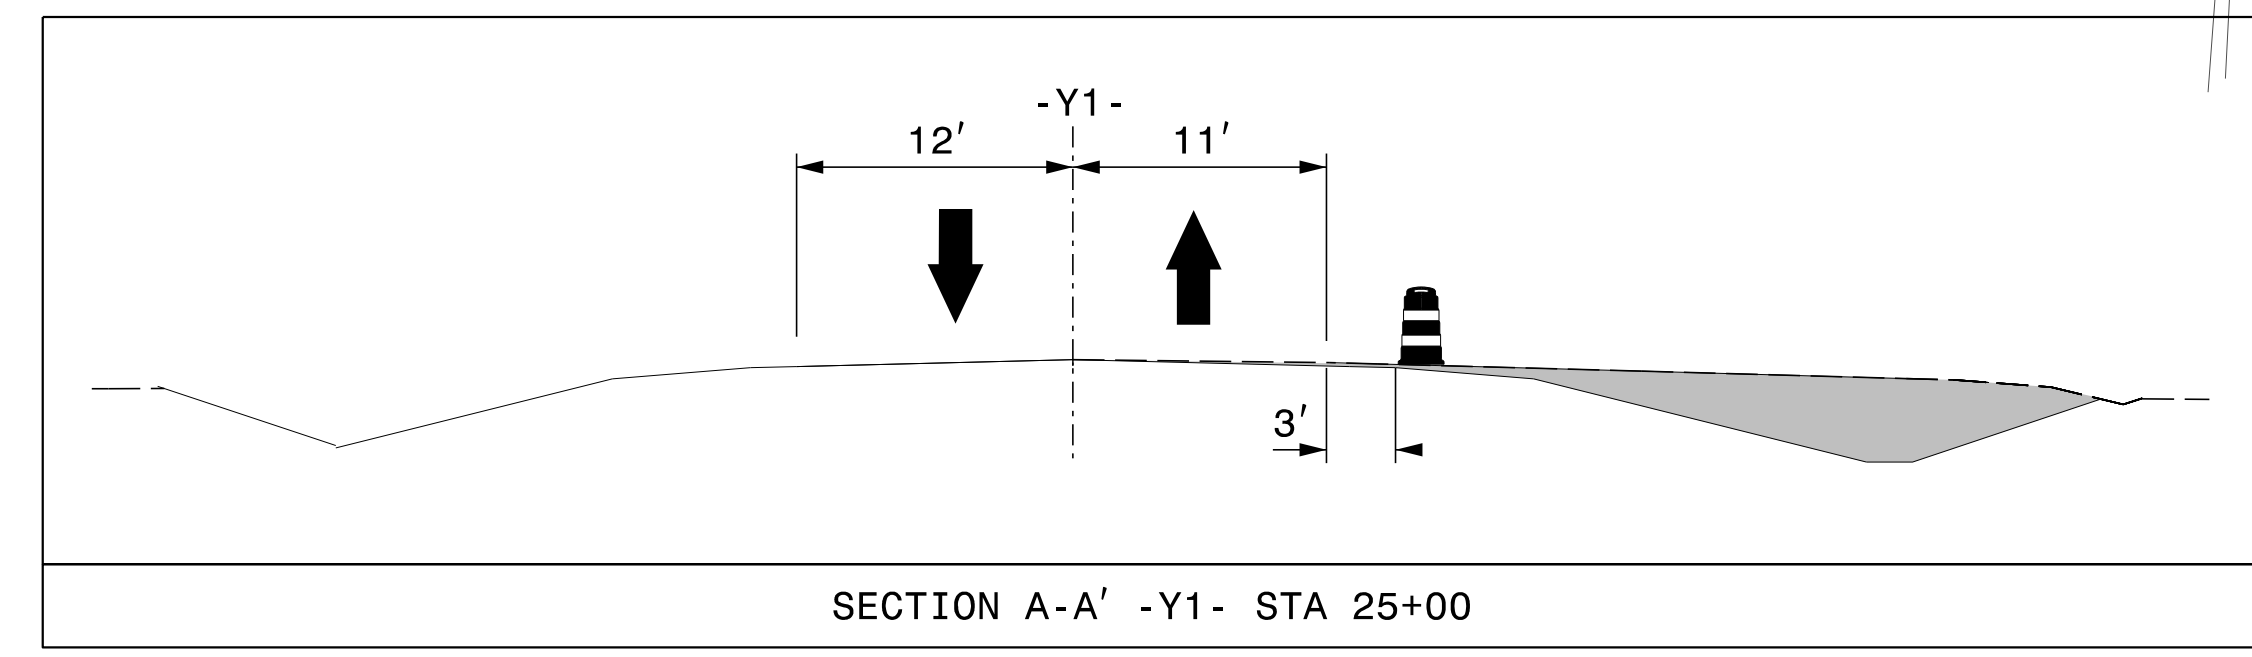


PROJ. REFERENCE NO.	SHEET NO.
R-5819 R-5820	TMP-64

PLANS PREPARED FOR THE NCDOT BY:

**M** MOTT MACDONALD I & E, LLC  
 1101 HAYNES STREET, SUITE 101  
 RALEIGH, NC 27604  
**M** MOTT MACDONALD  
 NC LICENSE NO. F-0669

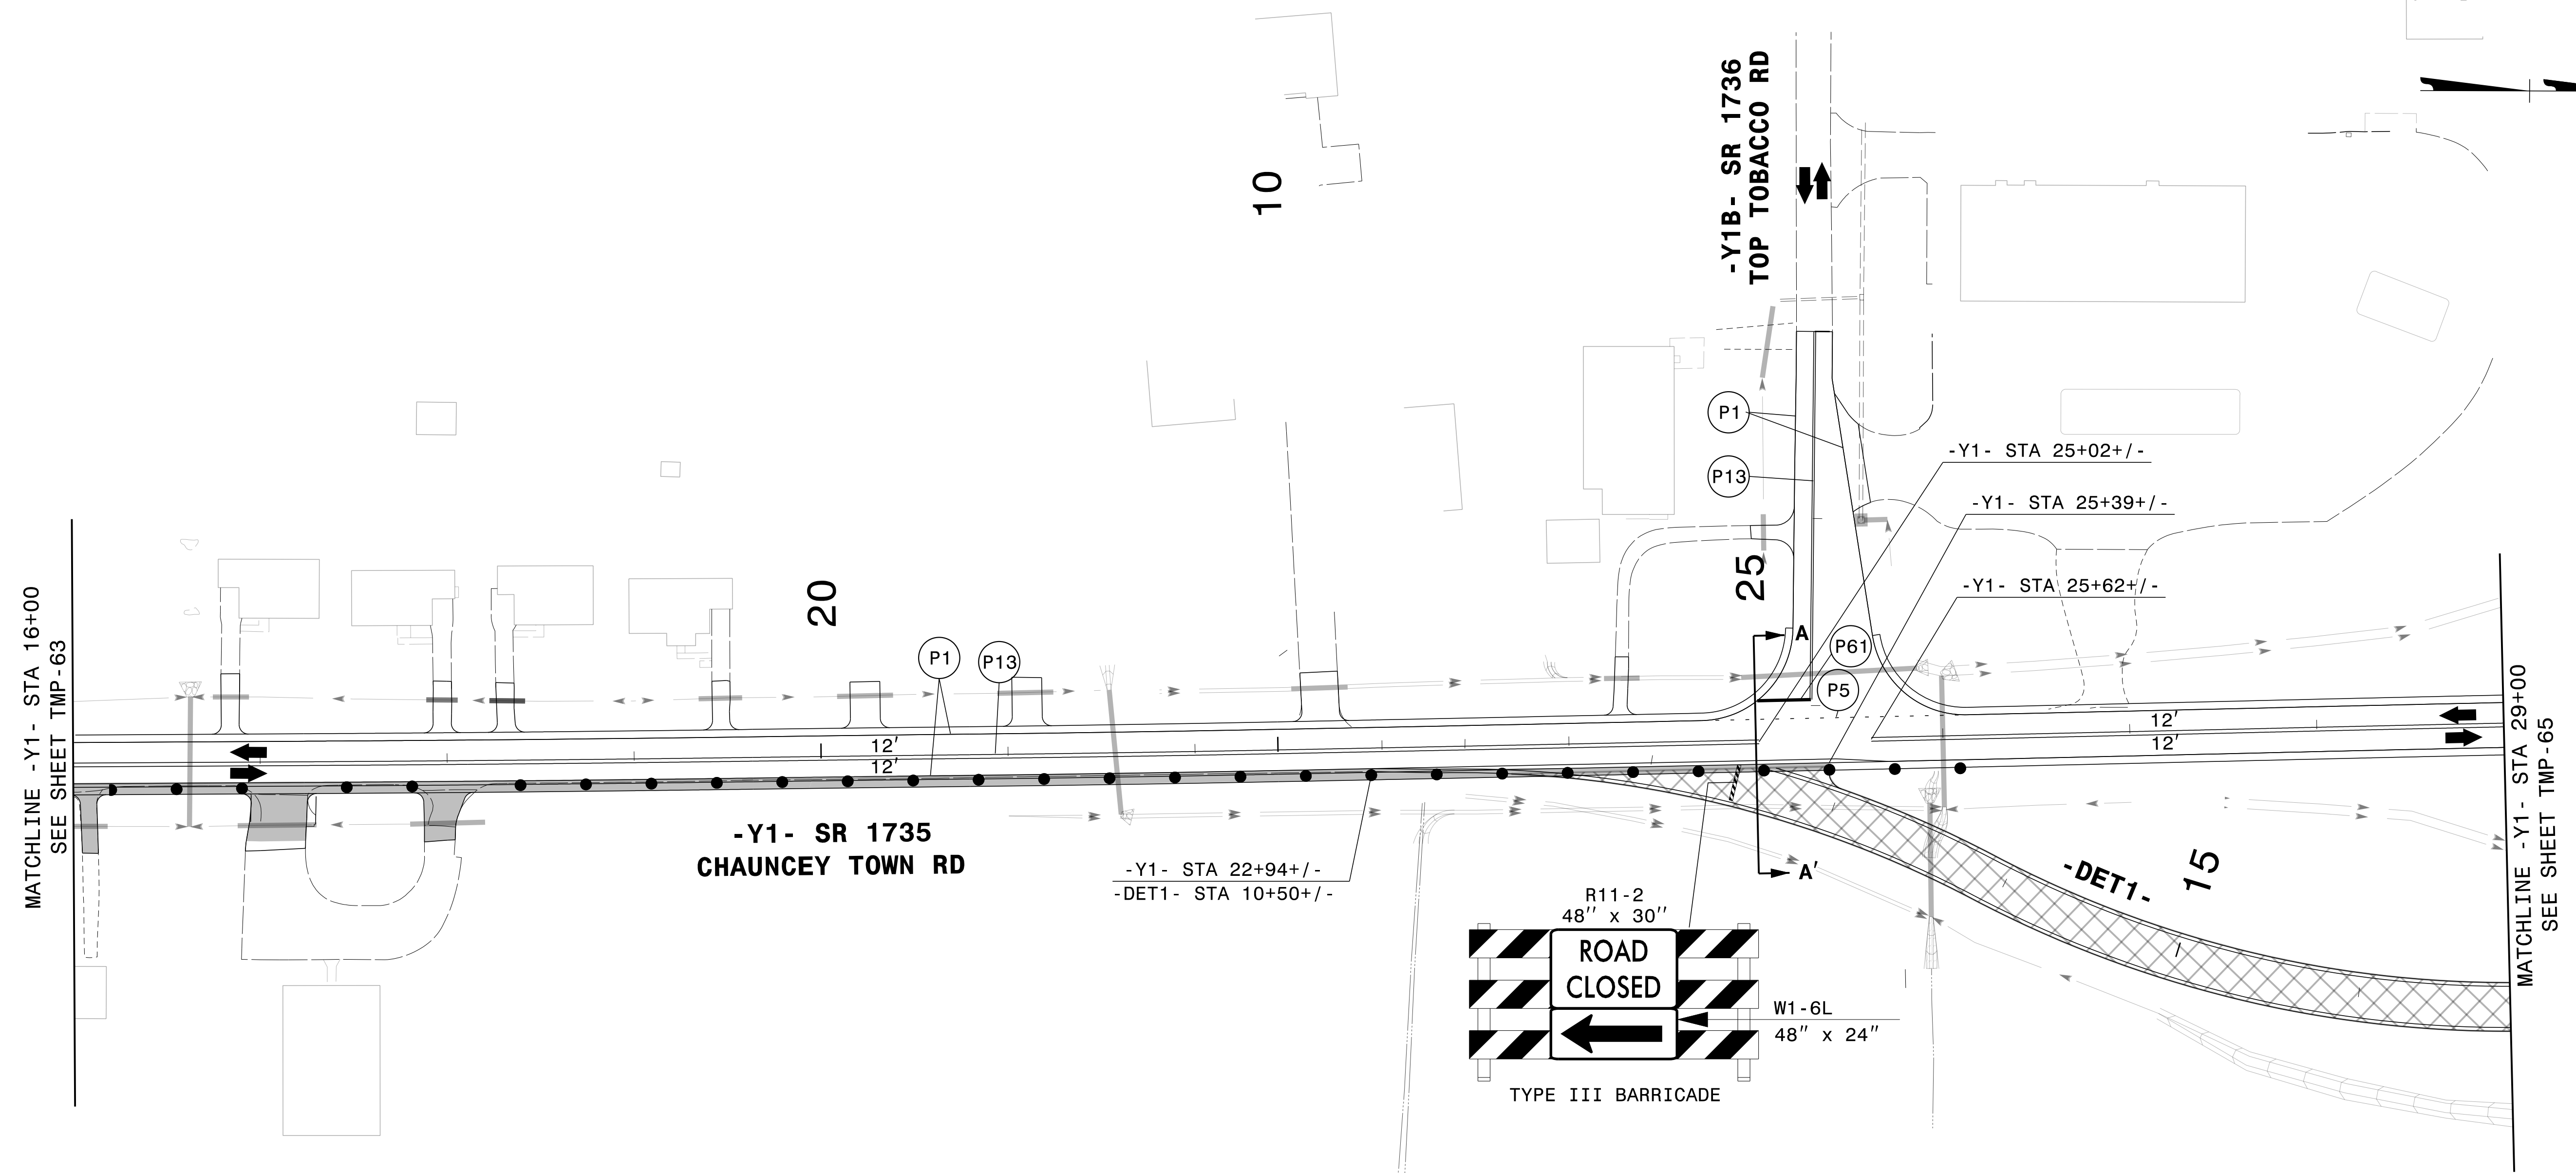


3/14/2022  
 G:\501406565\_Calyx\_R5819\_R5820\TrafficControl\CPNR-5819\_R-5820\_TC\_TMP\_64\_P4A.dgn  
 User:ST086227

APPROVED: *Lori D. Stoucho*  
7A92E40FD7874C7...

DATE: 4/13/2022

**DOCUMENT NOT CONSIDERED FINAL  
 UNLESS ALL SIGNATURES COMPLETED**

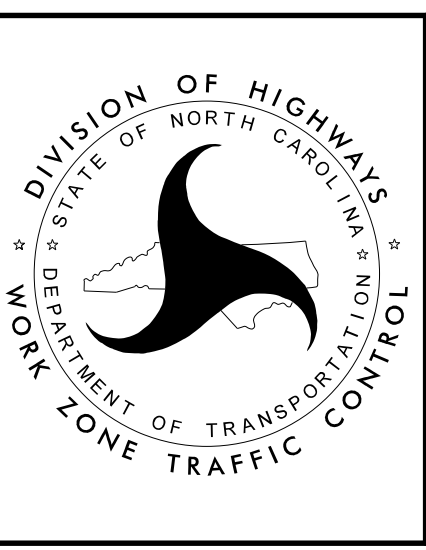

**TEMPORARY TRAFFIC CONTROL  
 AREA 2  
 PHASE IVA**