
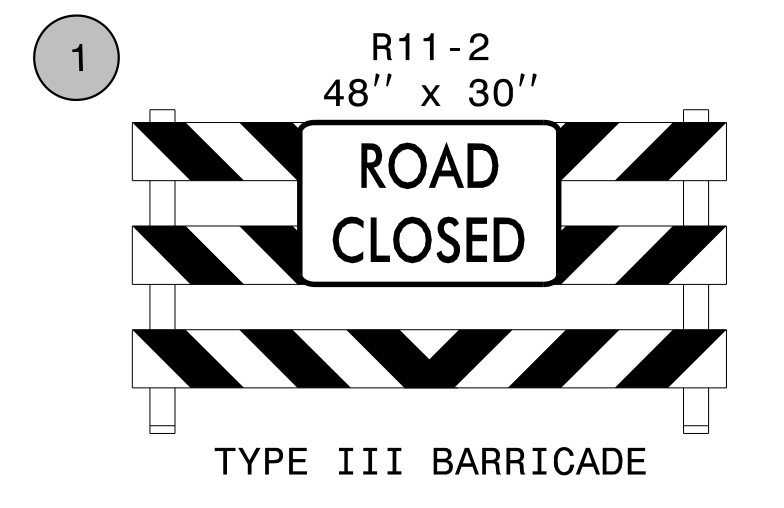
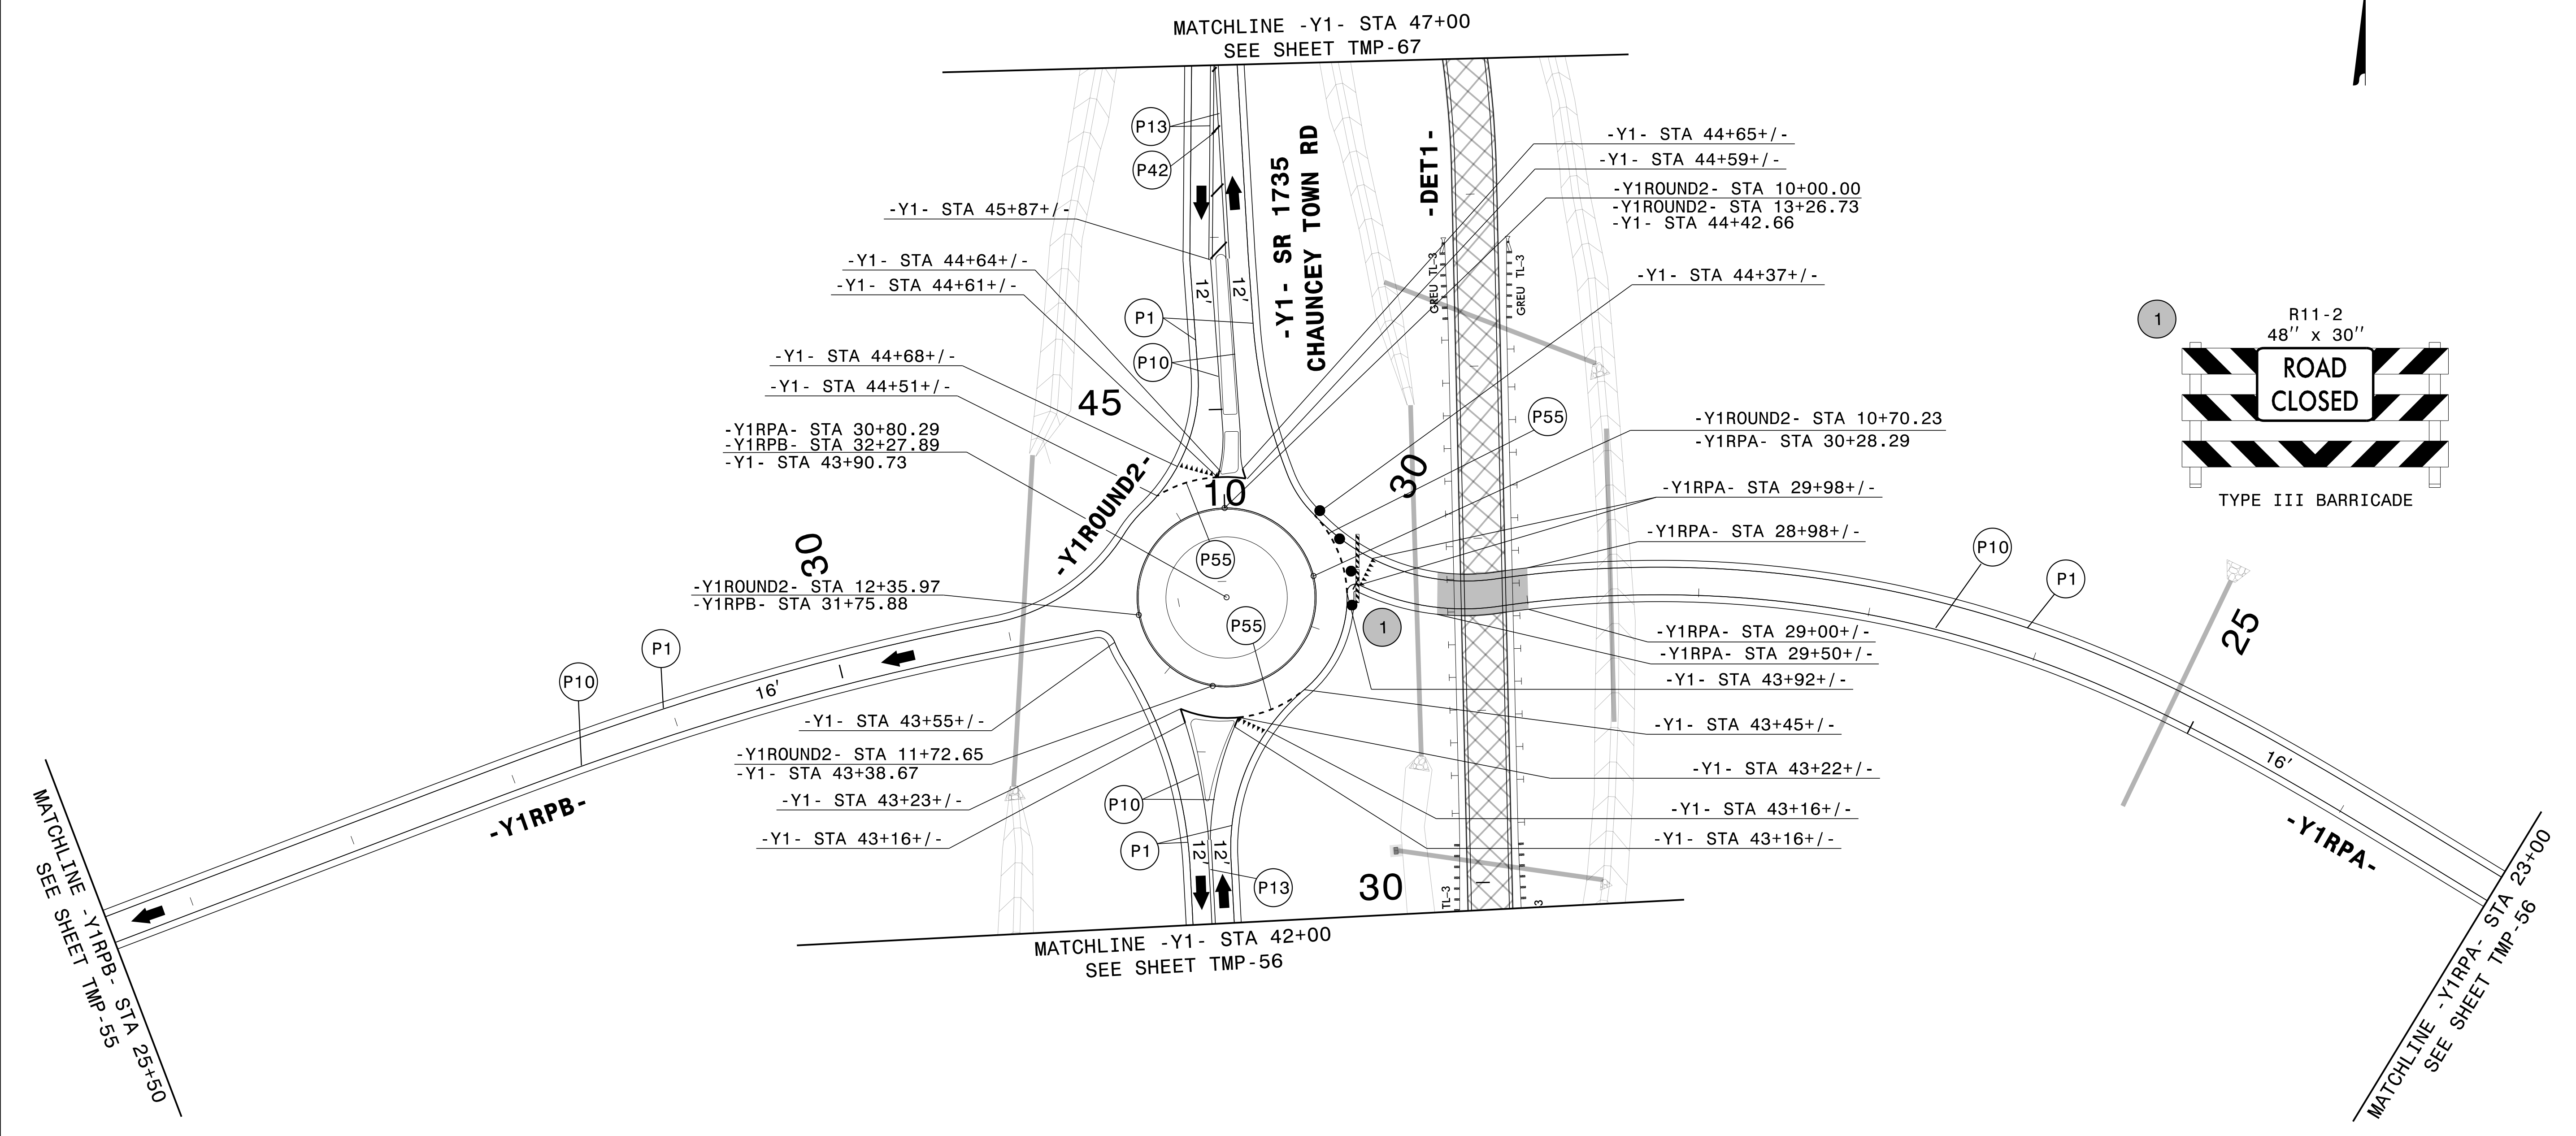


PROJ. REFERENCE NO.	SHEET NO.
R-5819 R-5820	TMP-66

PLANS PREPARED FOR THE NCDOT BY:

M MOTT MACDONALD I & E, LLC
 1101 HAYNES STREET, SUITE 101
 RALEIGH, NC 27604
M MOTT MACDONALD
 NC LICENSE NO. F-0669

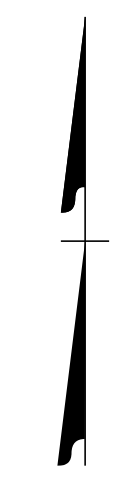

3/14/2022
 G:\501406565_Calyx_R5819_R5820\TrafficControl\TCP\NCP\NCP-R-5820\TC-TMP-TMP_66_P4A.dgn
 User:ST086227

APPROVED: *Lori D Stoucho*
 DATE: 4/13/2022

**DOCUMENT NOT CONSIDERED FINAL
 UNLESS ALL SIGNATURES COMPLETED**



**TEMPORARY TRAFFIC CONTROL
 AREA 2
 PHASE IVA**