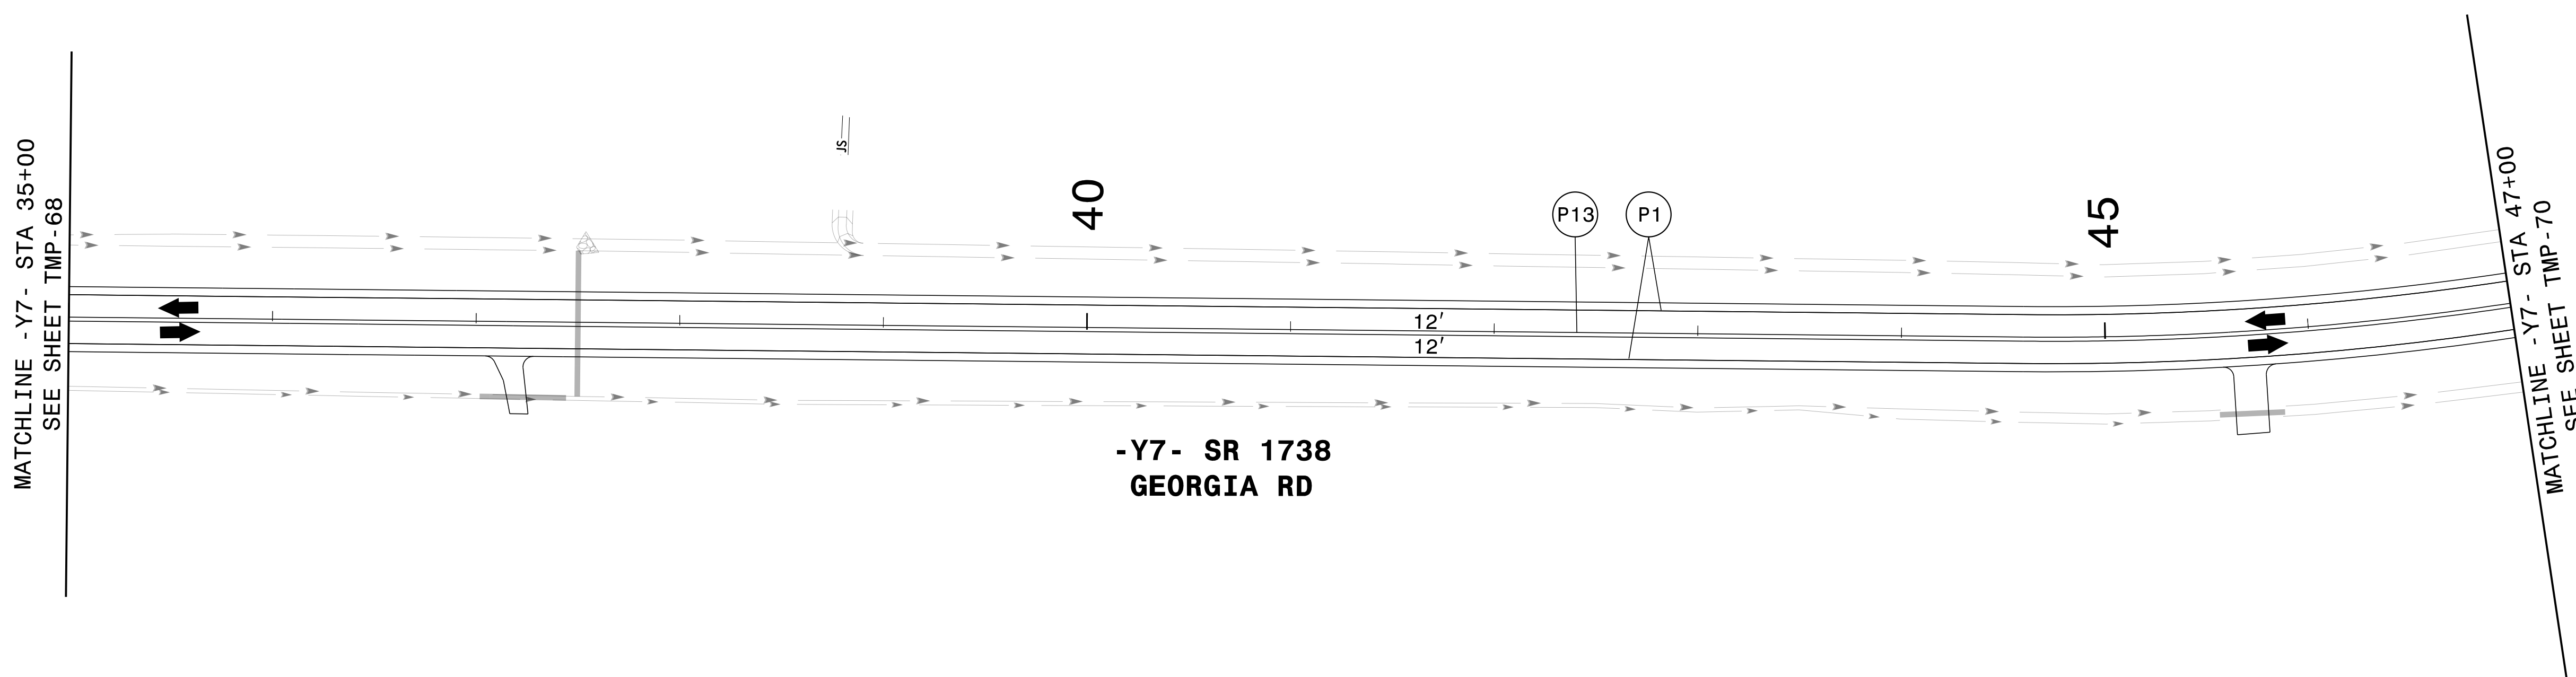


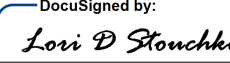
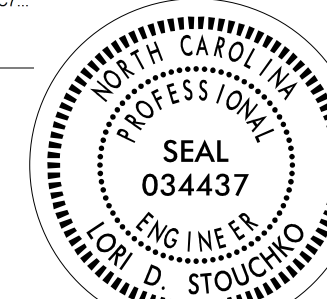

PROJ. REFERENCE NO.	SHEET NO.
R-5819 R-5820	TMP-69

PLANS PREPARED FOR THE NCDOT BY:

**M** MOTT MACDONALD I & E, LLC  
1101 HAYNES STREET, SUITE 101  
RALEIGH, NC 27604  
NC LICENSE NO. F-0669



3/14/2022  
G:\501406565\_Calyx\_R-5820\R-5819\_R-5820\TrafficControl\TrafficControl\TrafficControl\TC-TMP-TMP\_P4A.dgn  
User:ST08627

APPROVED:  DATE: 4/13/2022 		<p>TEMPORARY TRAFFIC CONTROL AREA 2 PHASE IVA</p>
<p><b>DOCUMENT NOT CONSIDERED FINAL UNLESS ALL SIGNATURES COMPLETED</b></p>		