
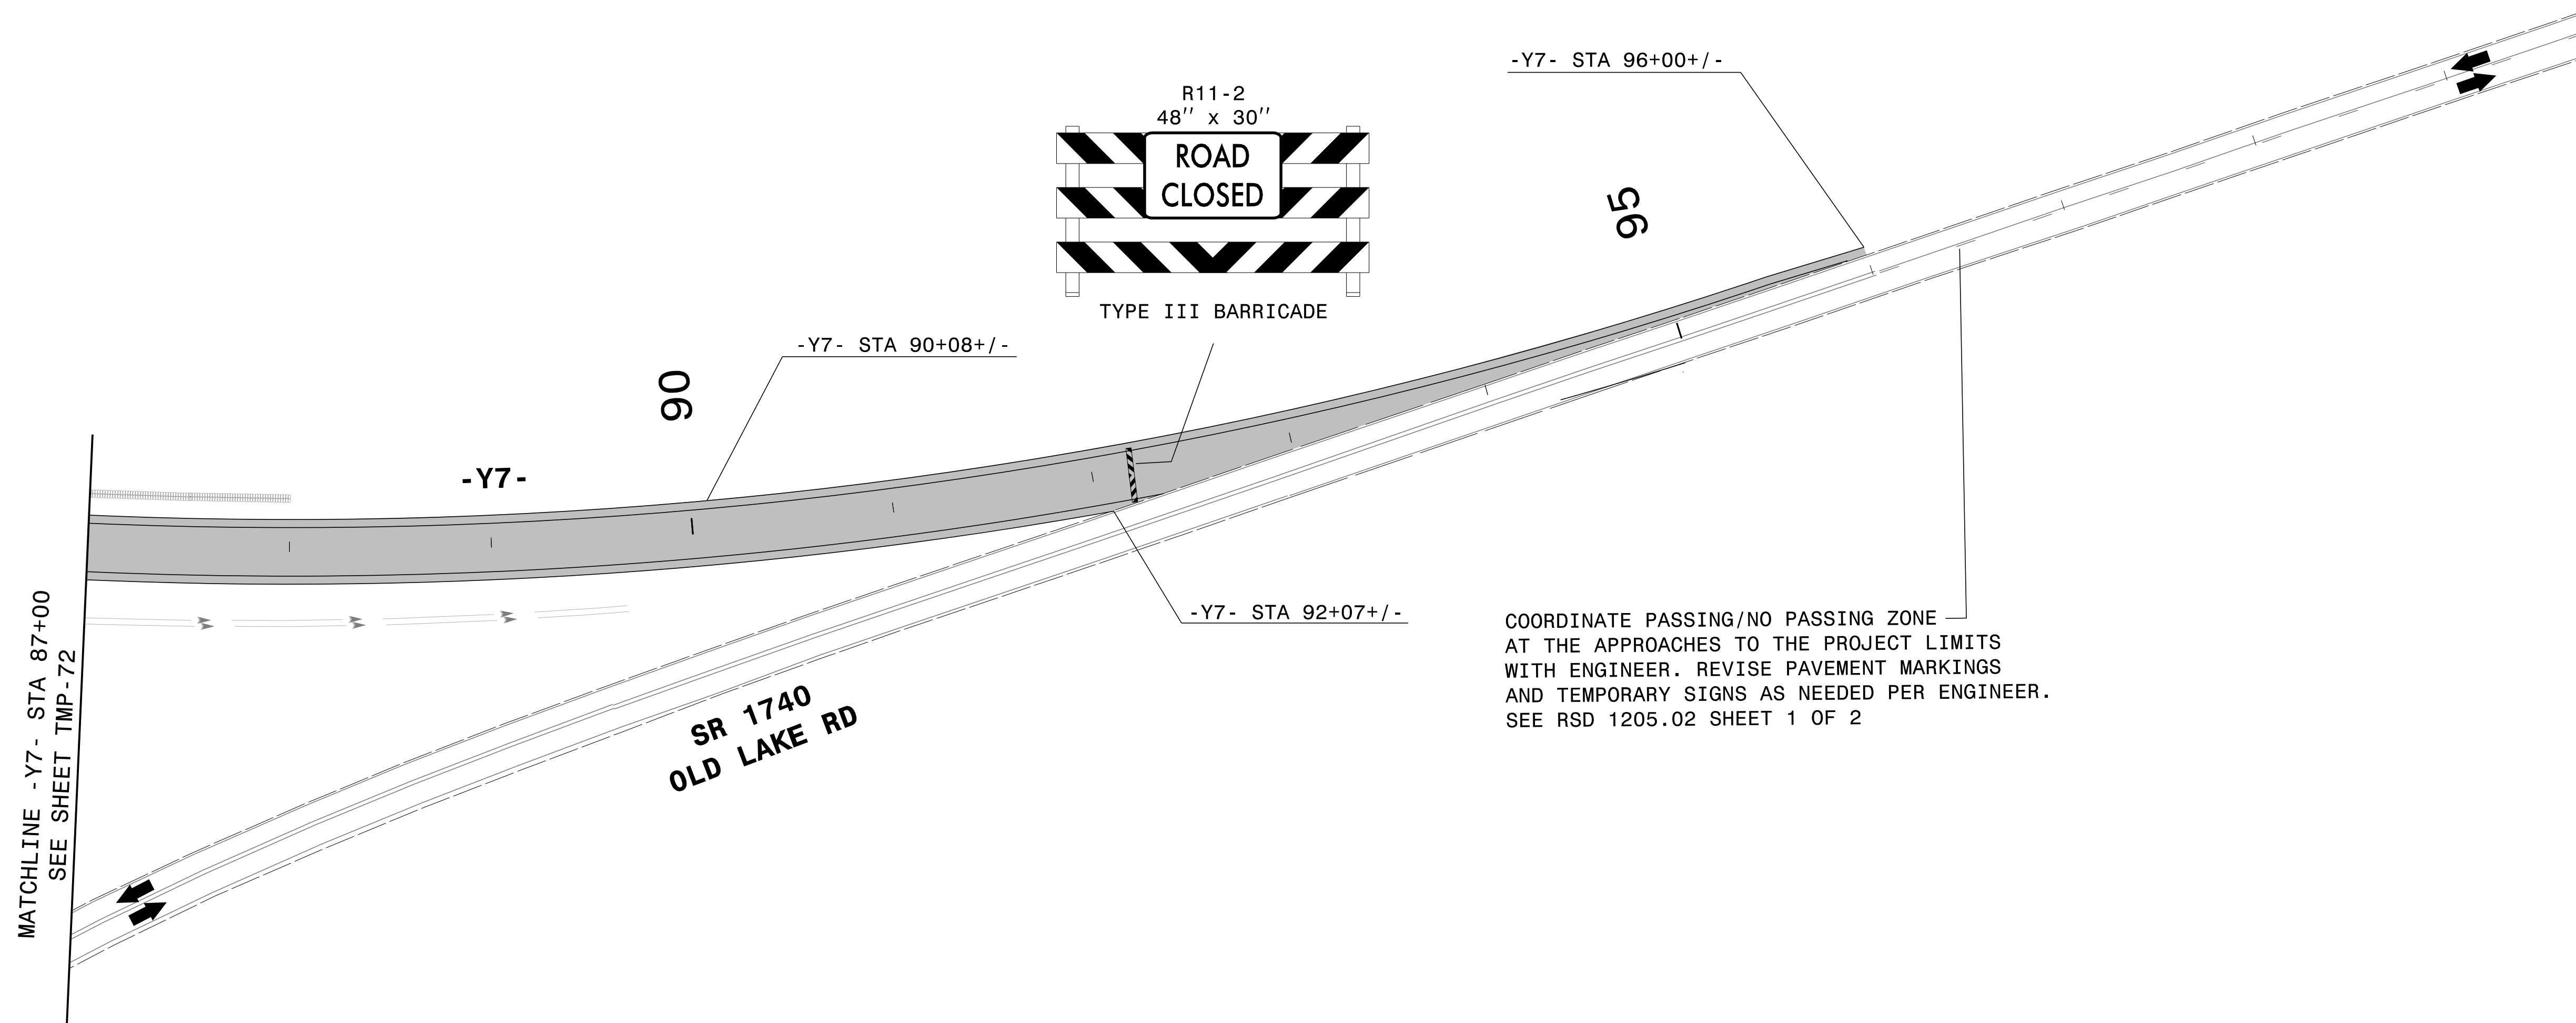


PROJ. REFERENCE NO.	SHEET NO.
R-5819 R-5820	TMP-73

PLANS PREPARED FOR THE NCDOT BY:

**M** MOTT MACDONALD I & E, LLC  
 1101 HAYNES STREET, SUITE 101  
 RALEIGH, NC 27604  
**M** NC LICENSE NO. F-0669  
 MOTT  
 MACDONALD

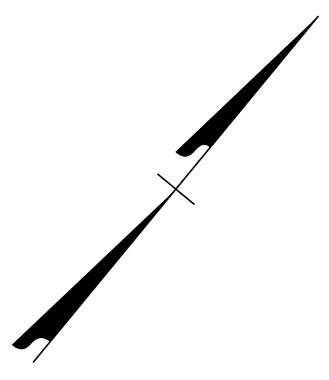

COORDINATE PASSING/NO PASSING ZONE  
AT THE APPROACHES TO THE PROJECT LIMITS  
WITH ENGINEER. REVISE PAVEMENT MARKINGS  
AND TEMPORARY SIGNS AS NEEDED PER ENGINEER.  
SEE RSD 1205.02 SHEET 1 OF 2


3/14/2022  
 G:\501406565\_Calyx\_R5819\_R5820\TrafficControl\TrafficControl\TCP\NCP\NCP-R-5820-TC-TMP-TMP-73\_P4A.dgn  
 User:ST086227

APPROVED: *Lori D Stouchko*  
DocuSigned by:  
Lori D Stouchko  
7A92E46FD7874C7...

DATE: 4/13/2022

**SEAL**  
 034437  
 ENGINEER  
 LORI D. STOUCHKO

**DOCUMENT NOT CONSIDERED FINAL  
UNLESS ALL SIGNATURES COMPLETED**

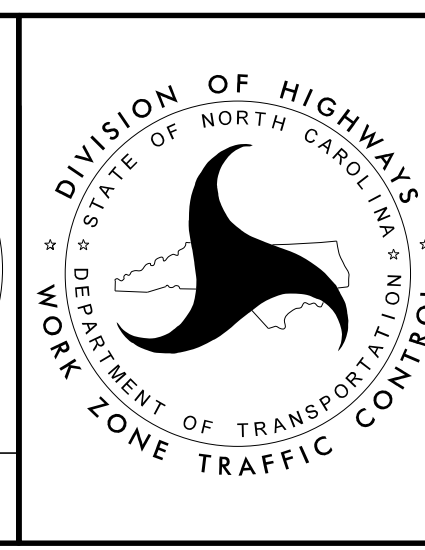

**TEMPORARY TRAFFIC CONTROL  
 AREA 2  
 PHASE IVA**