
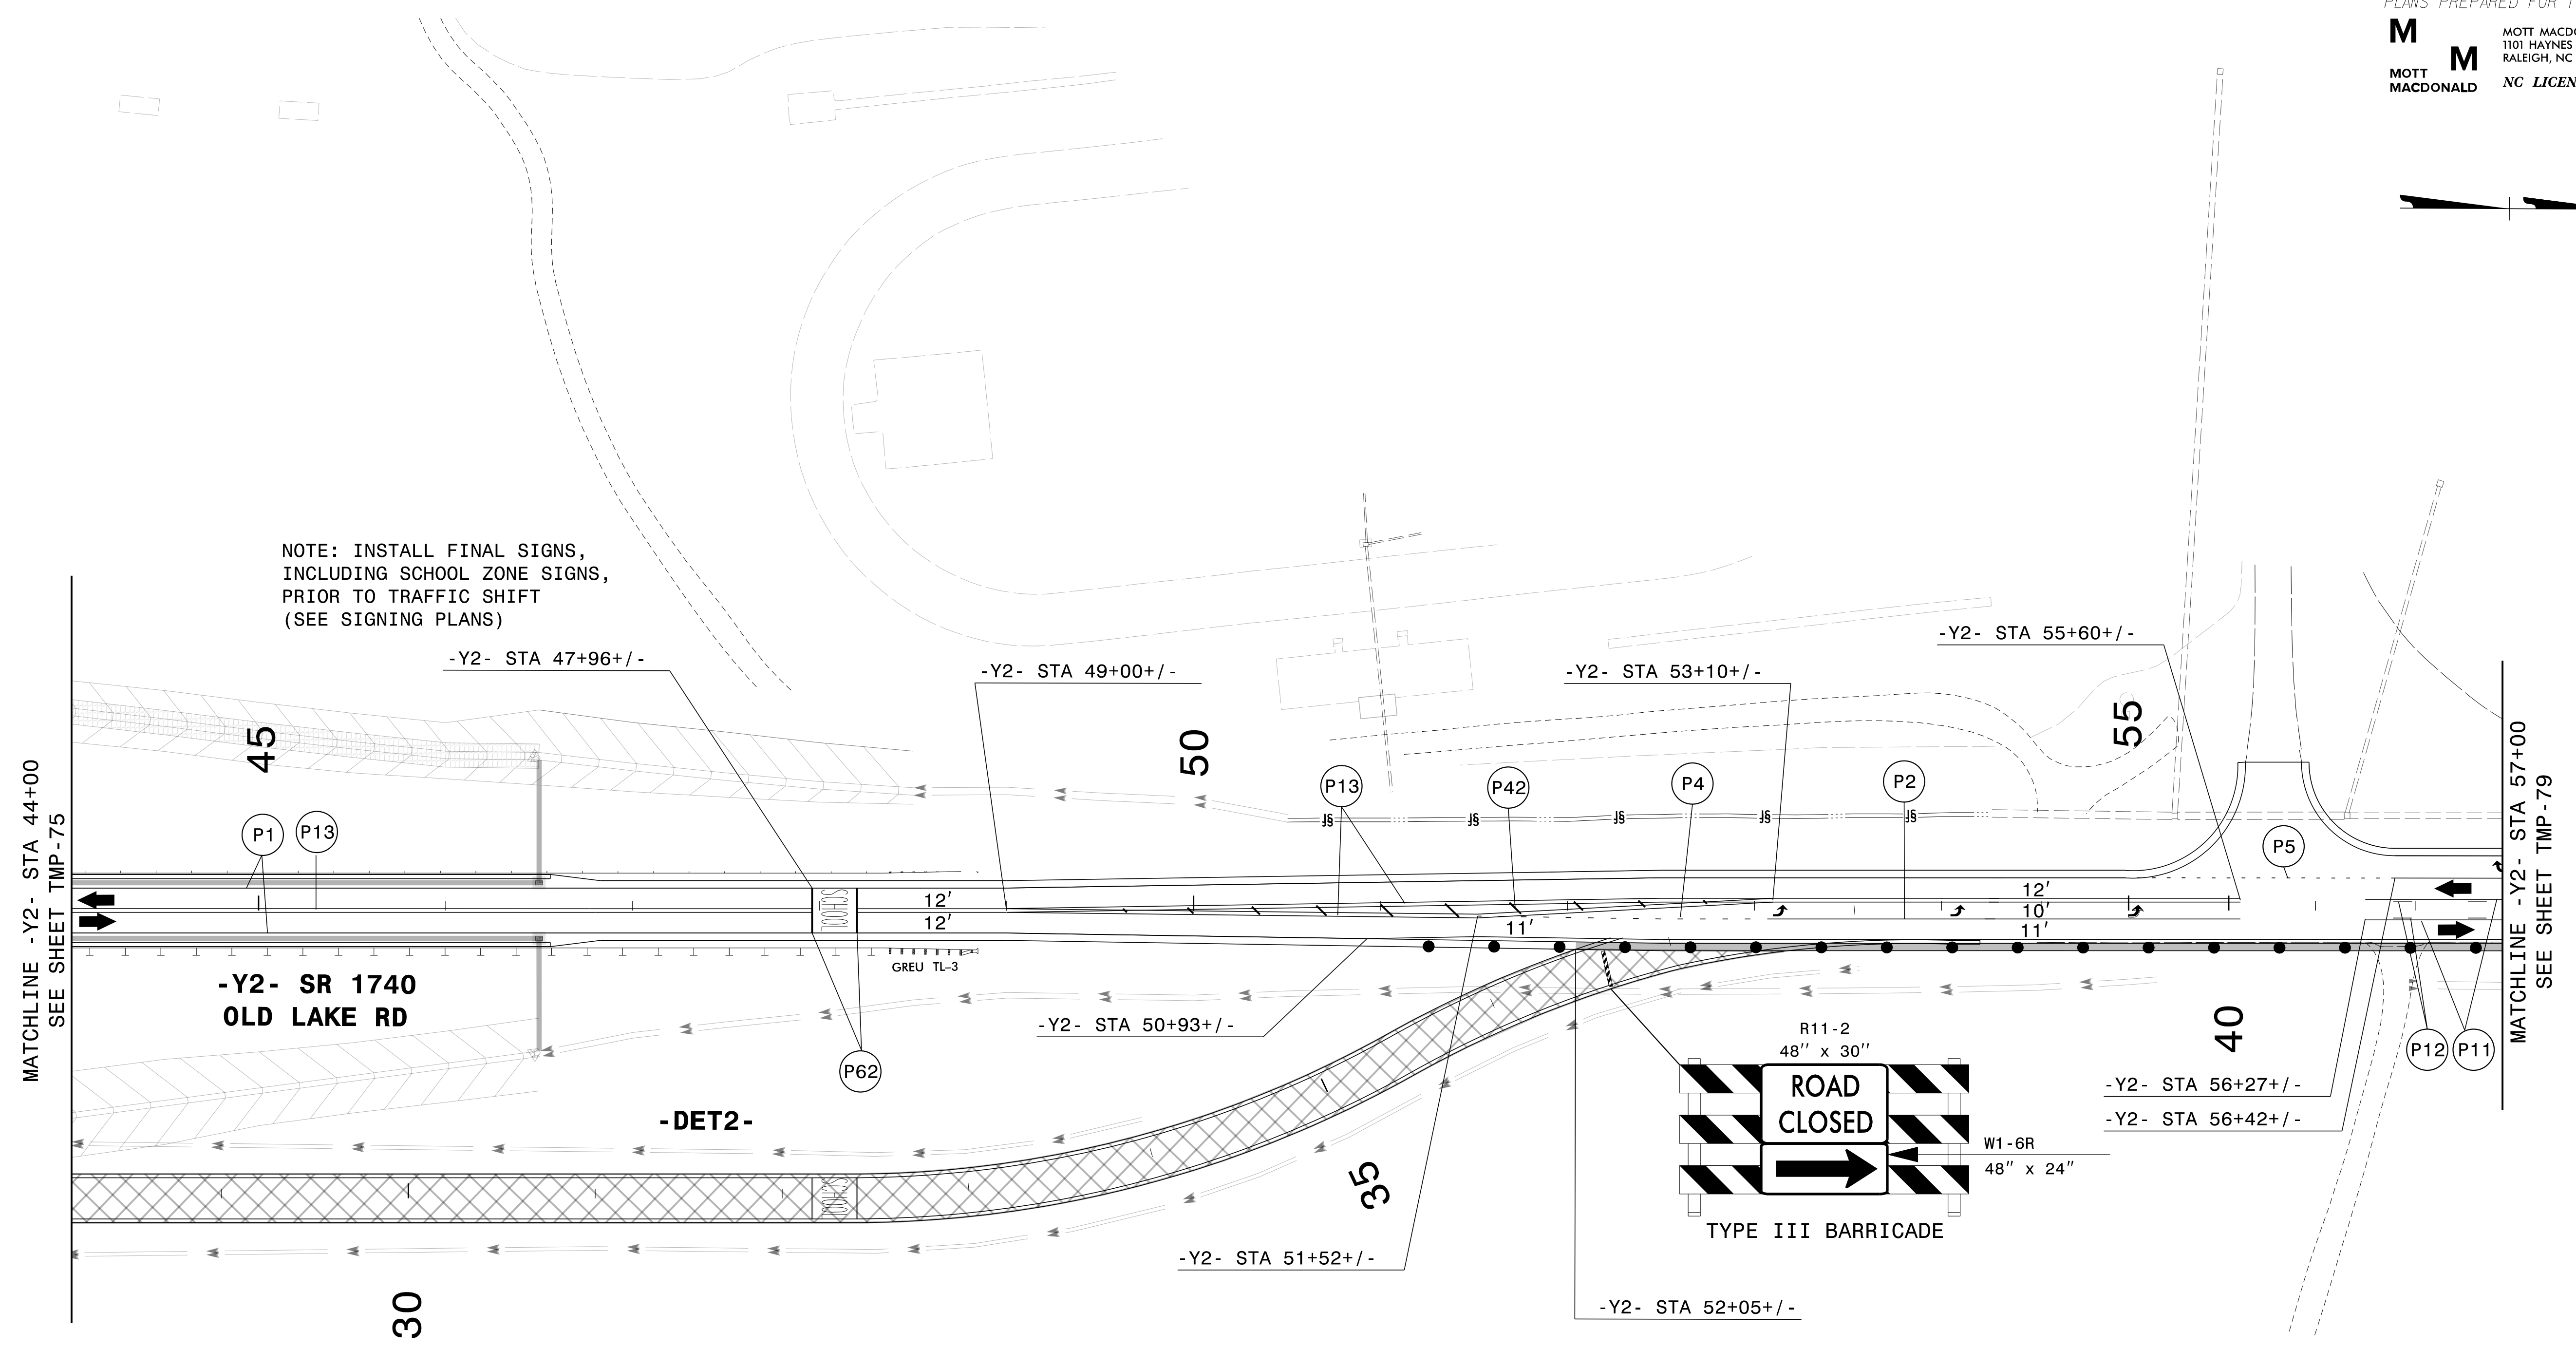


PROJ. REFERENCE NO.	SHEET NO.
R-5819 R-5820	TMP-78

PLANS PREPARED FOR THE NCDOT BY:

M
 MOTT
 MACDONALD

M
 MOTT MACDONALD I & E, LLC
 1101 HAYNES STREET, SUITE 101
 RALEIGH, NC 27604
 NC LICENSE NO. F-0669

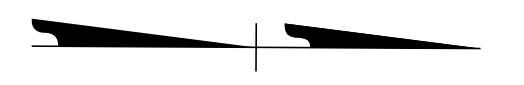


NOTE: INSTALL FINAL SIGNS,
 INCLUDING SCHOOL ZONE SIGNS,
 PRIOR TO TRAFFIC SHIFT
 (SEE SIGNING PLANS)

MATCHLINE -Y2- STA 44+00
 SEE SHEET TMP-75

MATCHLINE -Y2- STA 57+00
 SEE SHEET TMP-79

-Y2- SR 1740
 OLD LAKE RD


-DET2-

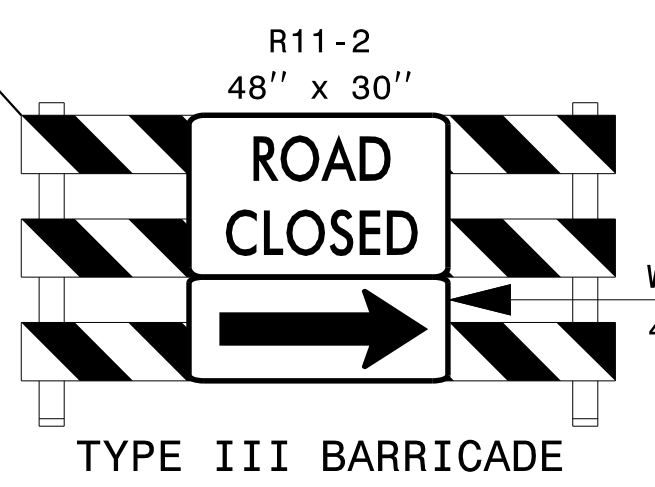

3/14/2022
 G:\501406565_Calyx_R5820\IR-5819_R-5820\TrafficControl\CPN\R-5819_R-5820\TC-TMP-TMP-78_P4B.dgn
 User:ST086227

APPROVED: *Lori D Stoucho*
 DATE: 4/13/2022

**DOCUMENT NOT CONSIDERED FINAL
 UNLESS ALL SIGNATURES COMPLETED**

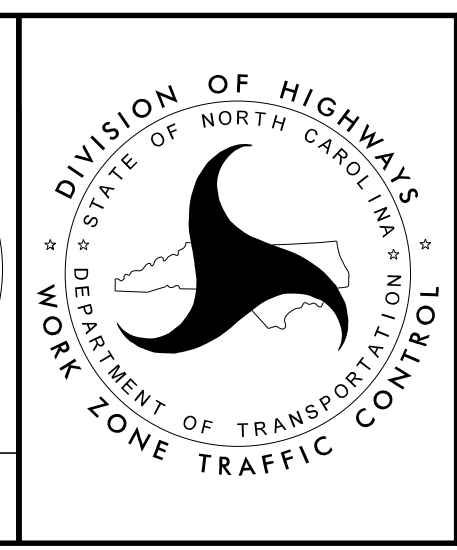

TEMPORARY TRAFFIC CONTROL
 AREA 2
 PHASE IVB