
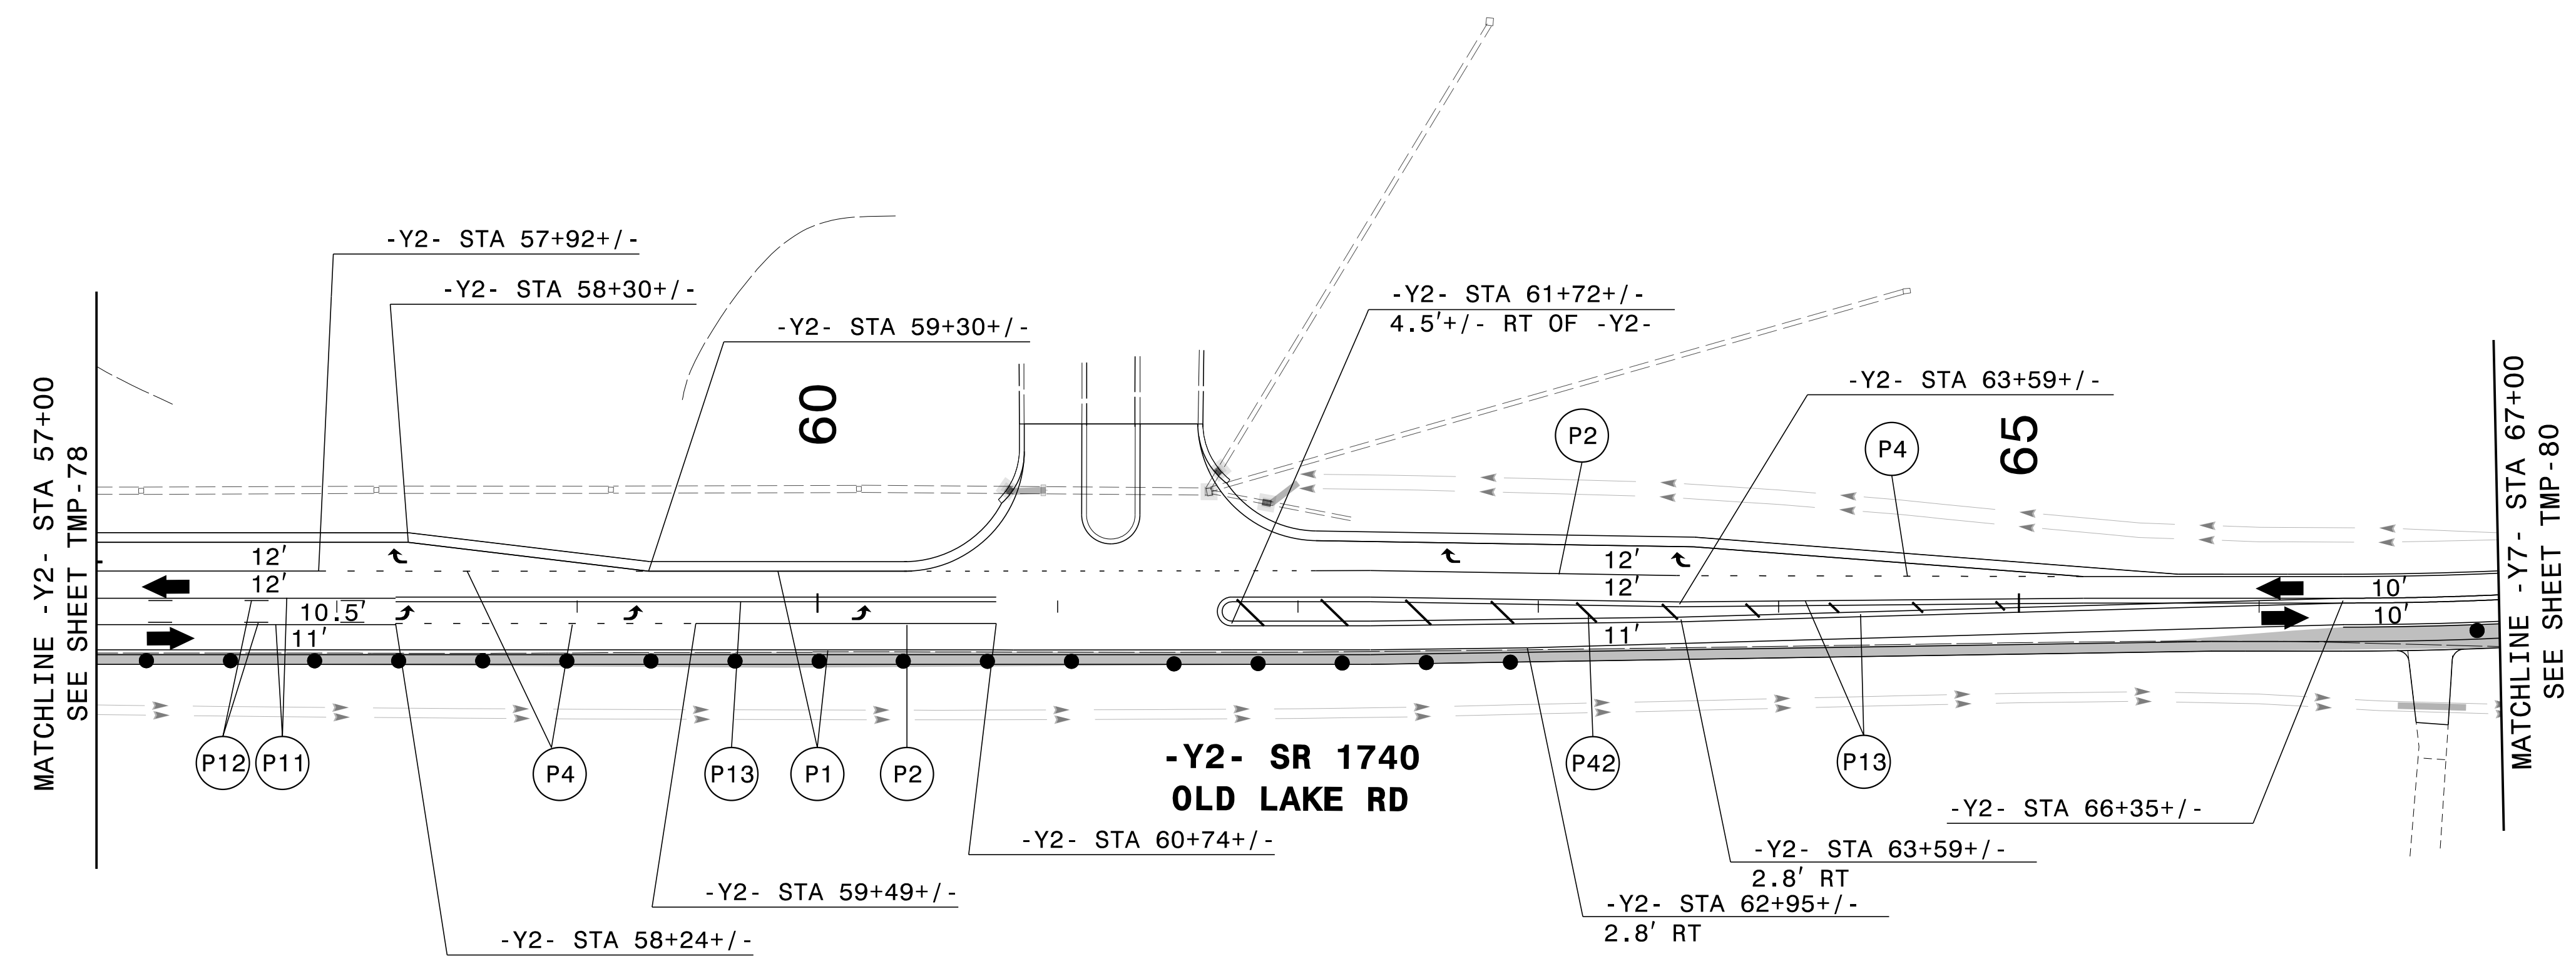


| | |
|---------------------|-----------|
| PROJ. REFERENCE NO. | SHEET NO. |
| R-5819 R-5820 | TMP-79 |

PLANS PREPARED FOR THE NCDOT BY:
M MOTT MACDONALD I & E, LLC
 1101 HAYNES STREET, SUITE 101
 RALEIGH, NC 27604
M MOTT MACDONALD
 NC LICENSE NO. F-0669

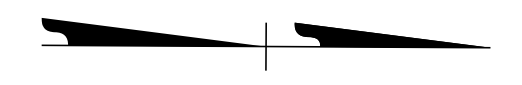


3/14/2022
 G:\501406565_Calyx_R5820\IR-5819_R-5820\TrafficControl\CPNR-5819_R-5820_TC_TMP_79_P4B.dgn
 User:ST086227

APPROVED: *Lori D Stoucho*
DocuSigned by:
Lori D Stoucho
7A92E46FD7874C7...

DATE: 4/13/2022

**DOCUMENT NOT CONSIDERED FINAL
UNLESS ALL SIGNATURES COMPLETED**

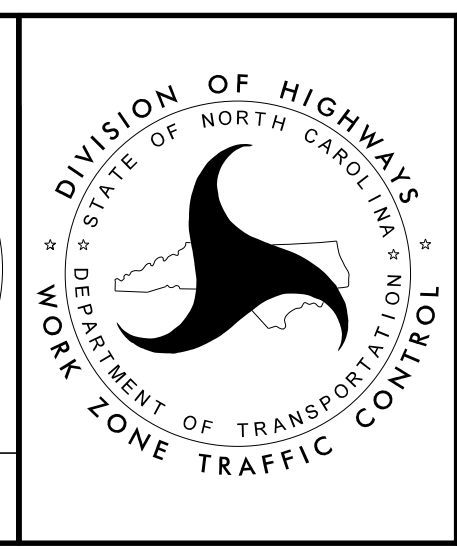

**TEMPORARY TRAFFIC CONTROL
AREA 2
PHASE IVB**