

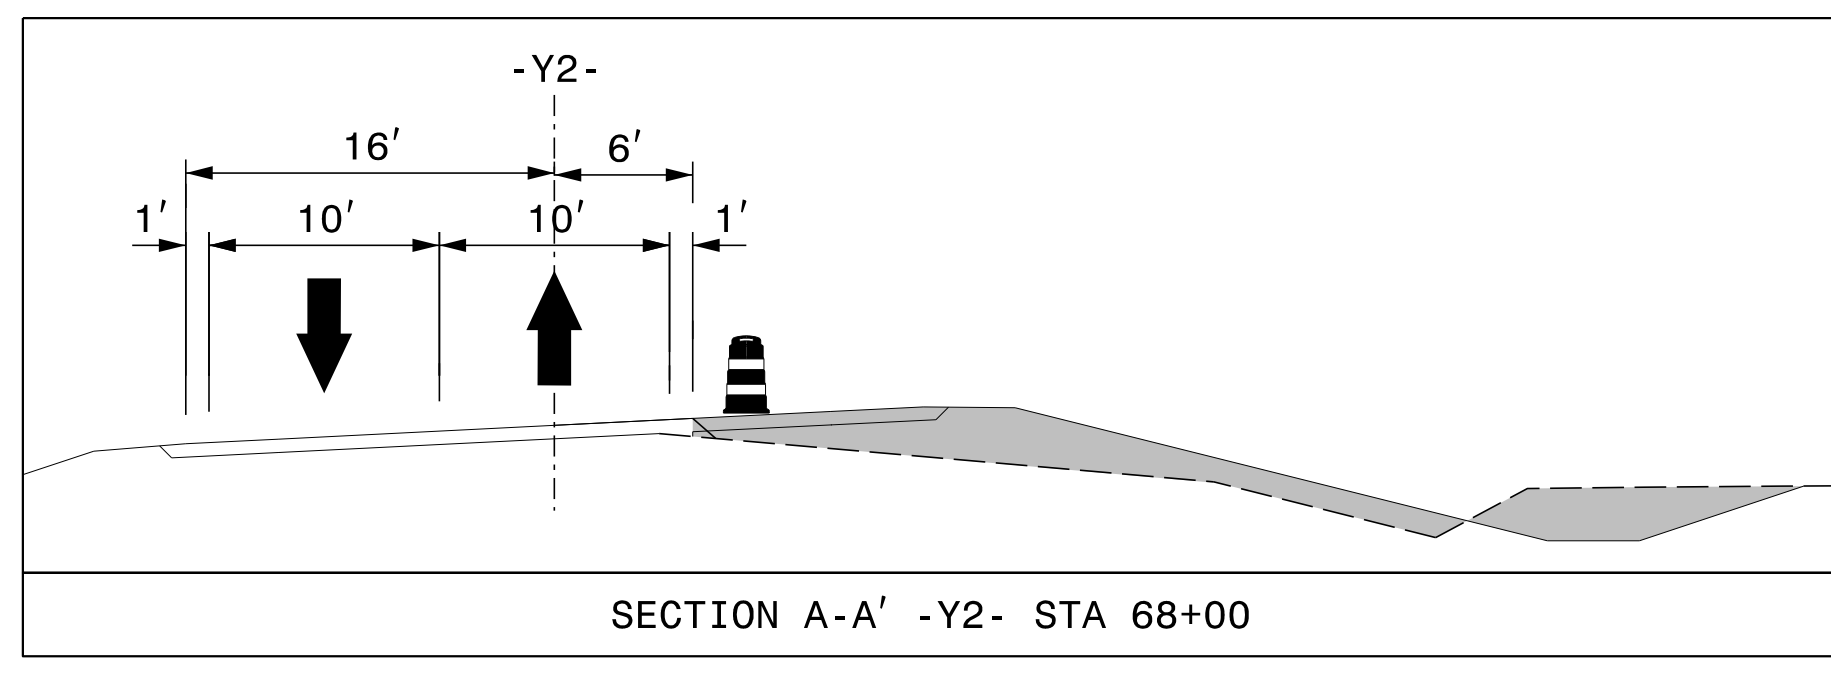


PLANS PREPARED FOR THE NCDOT BY:

M MOTT MACDONALD I & E, LLC
1101 HAYNES STREET, SUITE 101
RALEIGH, NC 27604
NC LICENSE NO. F-0669

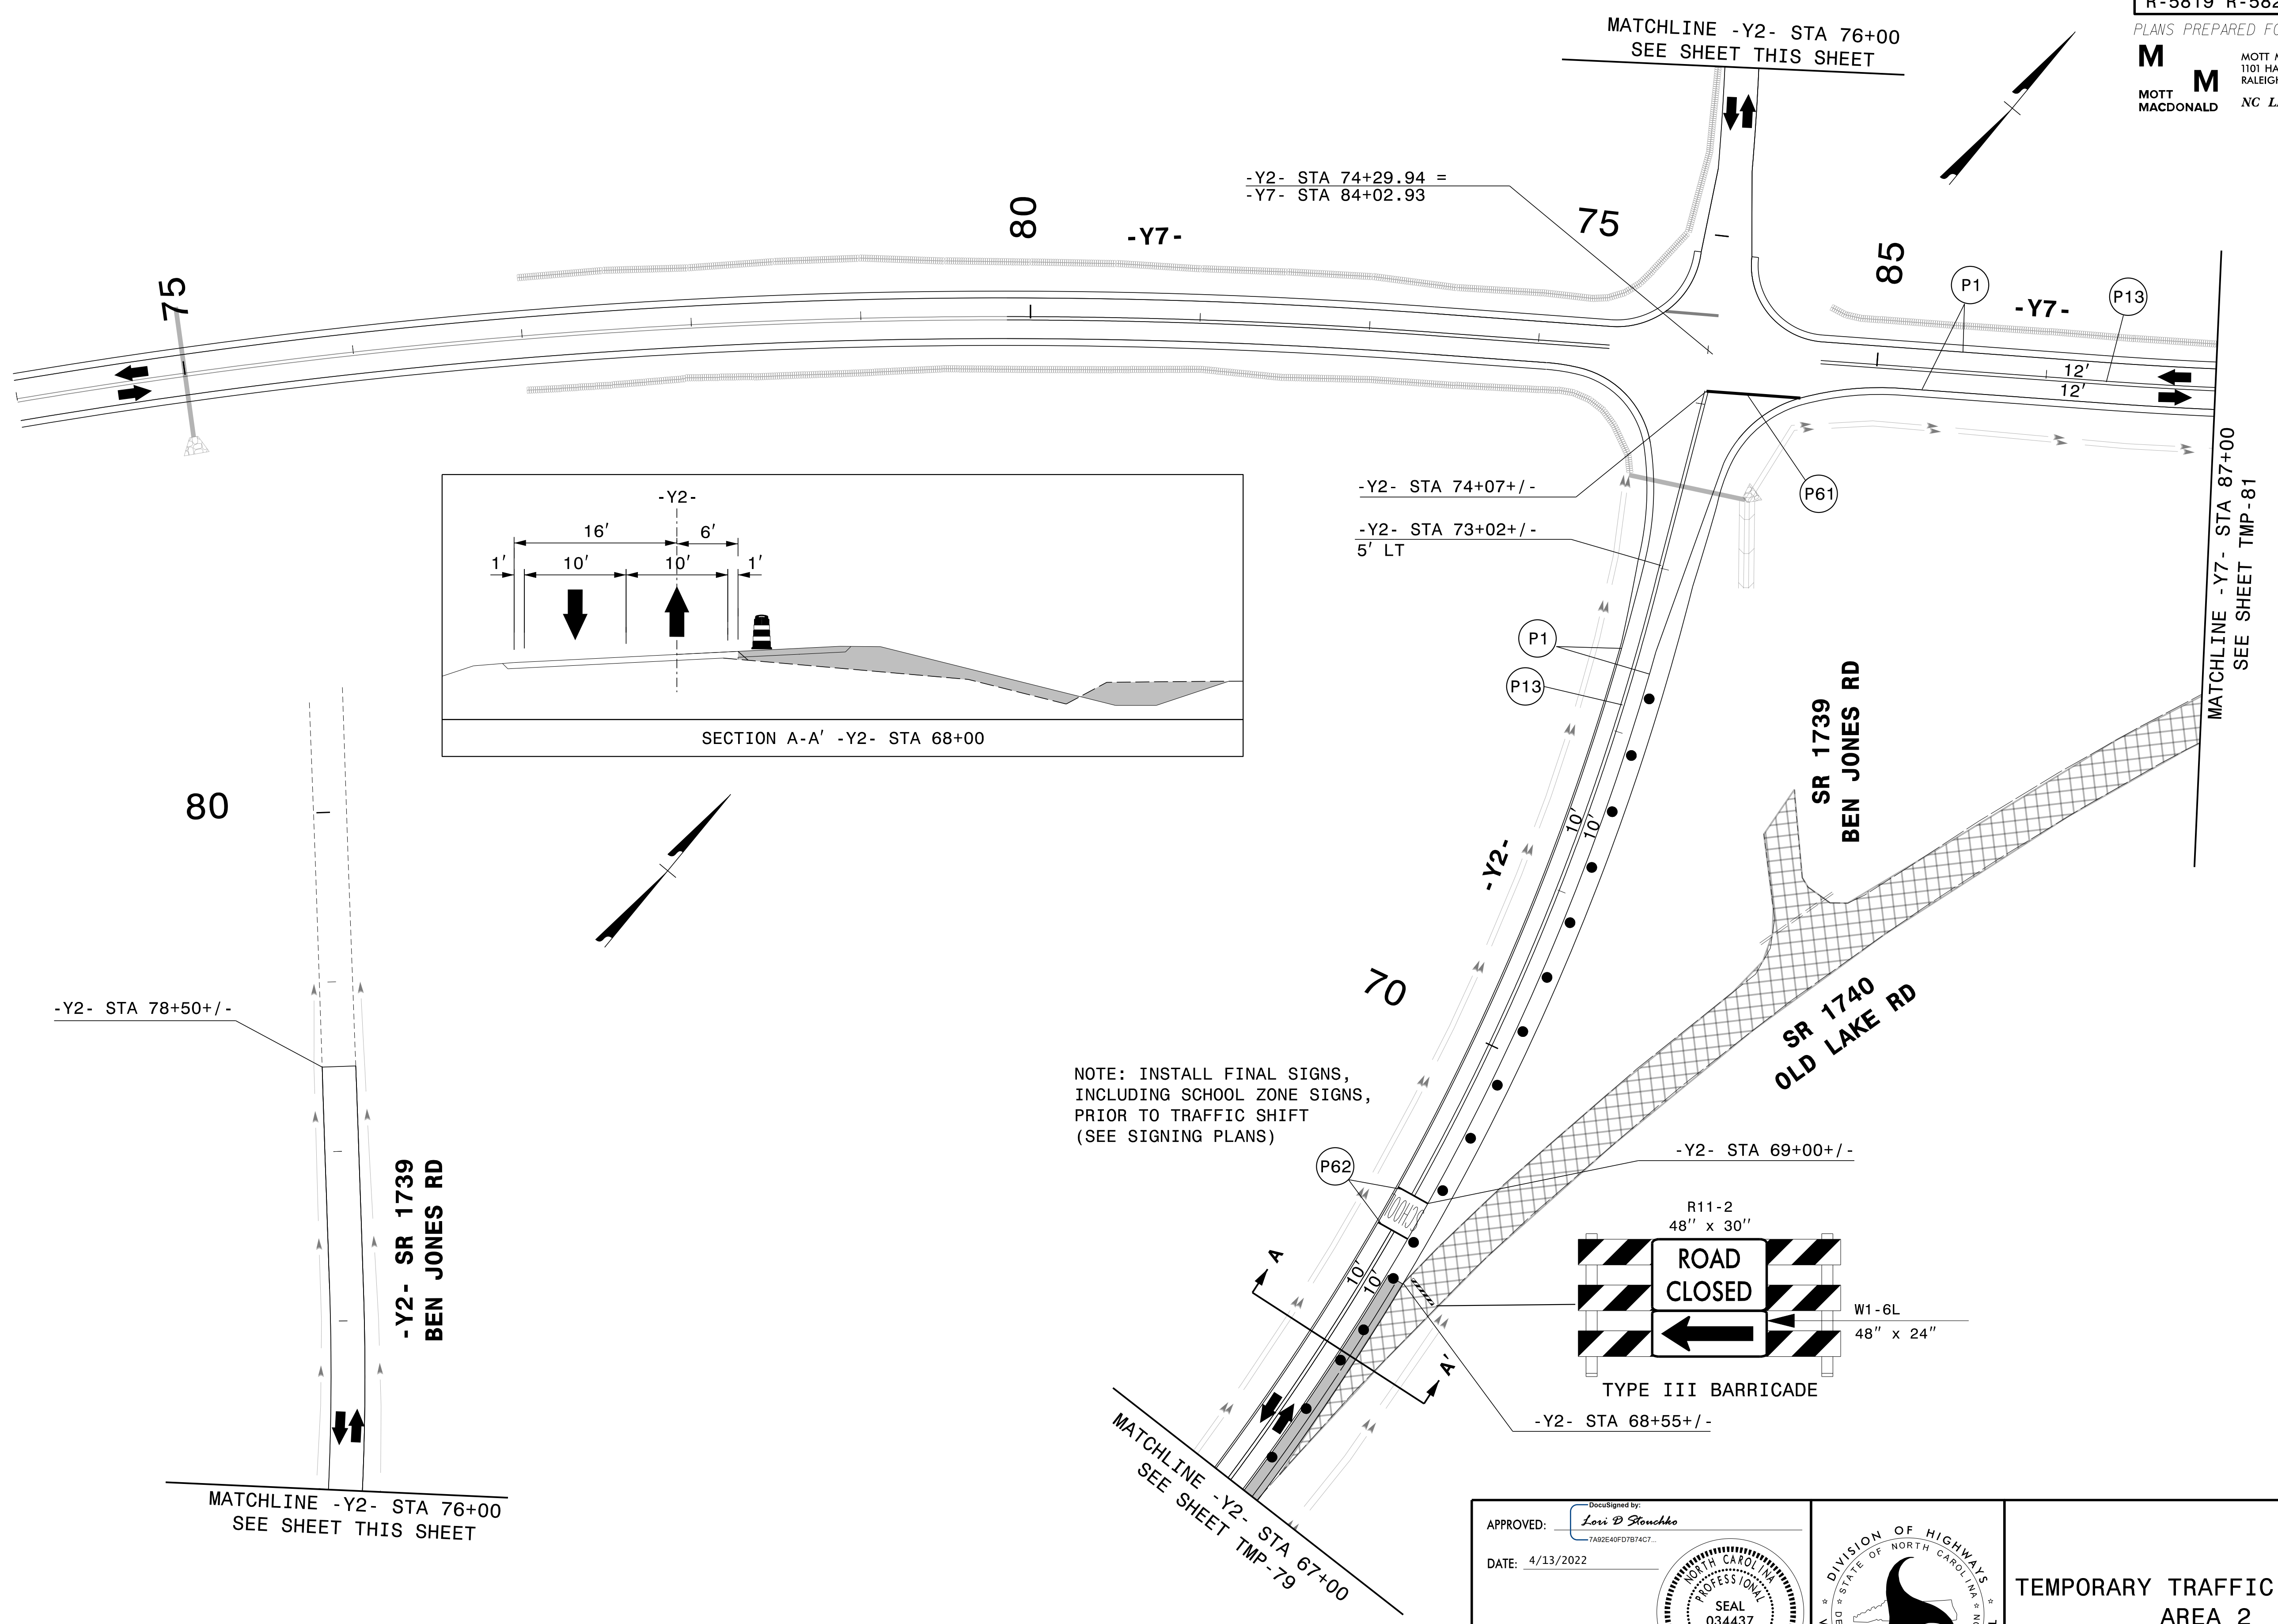

NOTE: INSTALL FINAL SIGNS, INCLUDING SCHOOL ZONE SIGNS, PRIOR TO TRAFFIC SHIFT (SEE SIGNING PLANS)

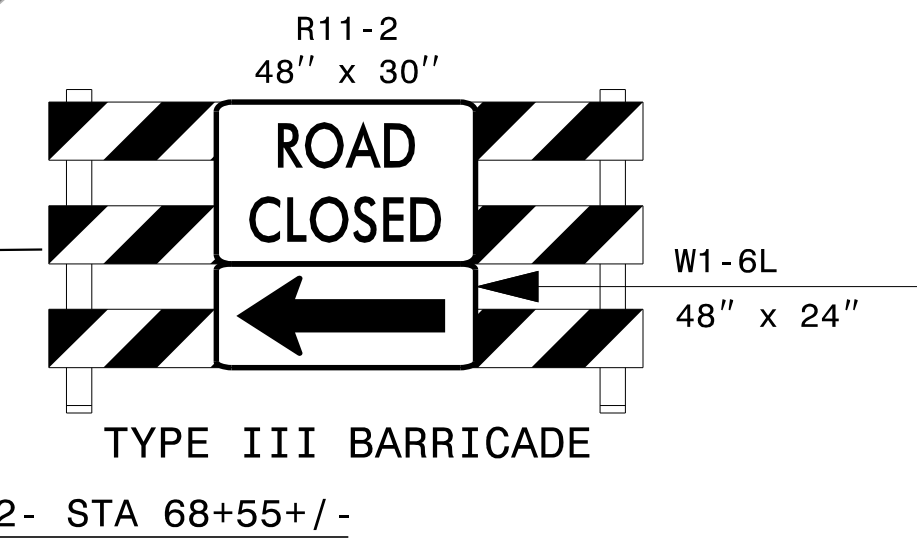


3/14/2022
G:\501406565_Calyx_R5819_R5820\TrafficControl\TCP\N-R-5819_R-5820_TC_TMP_80_P4B.dgn
User:ST086227

APPROVED: *Lori D. Stoucho*
DATE: 4/13/2022

Seal of Lori D. Stoucho, Professional Engineer, License No. 034437, State of North Carolina.

DOCUMENT NOT CONSIDERED FINAL UNLESS ALL SIGNATURES COMPLETED

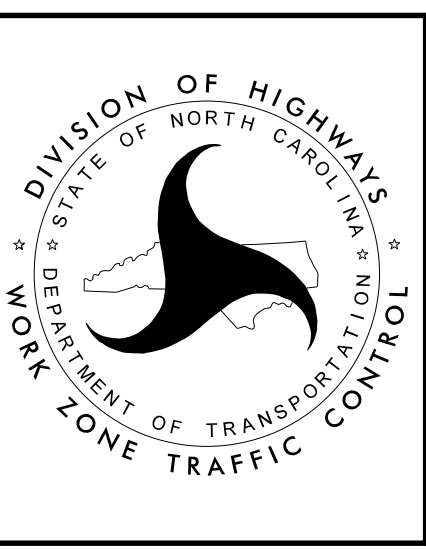

TEMPORARY TRAFFIC CONTROL
AREA 2
PHASE IVB