
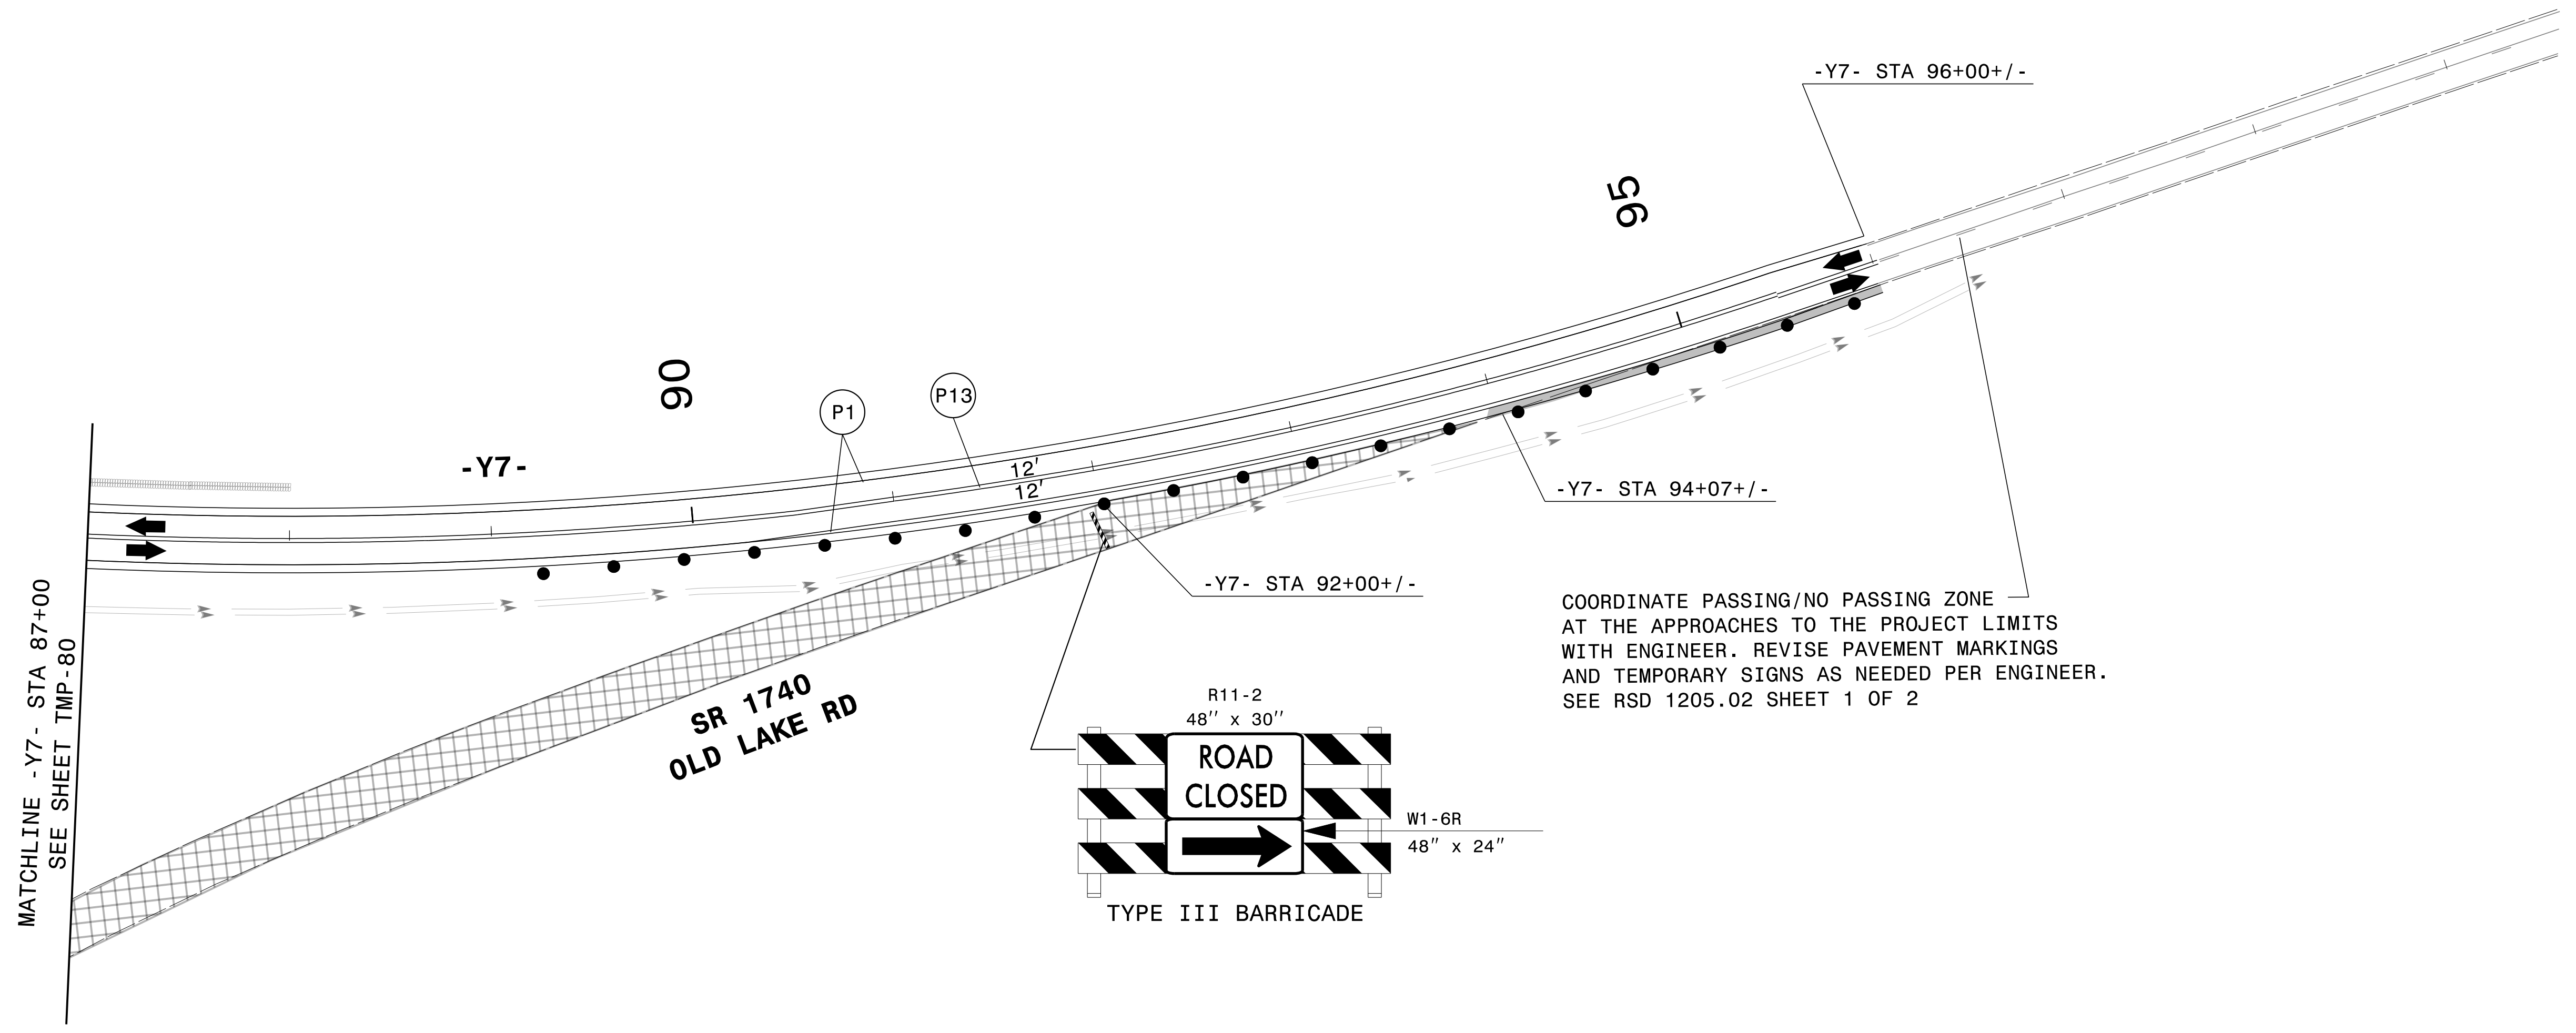



PLANS PREPARED FOR THE NCDOT BY:

M MOTT MACDONALD I & E, LLC
1101 HAYNES STREET, SUITE 101
RALEIGH, NC 27604

M MOTT MACDONALD
NC LICENSE NO. F-0669

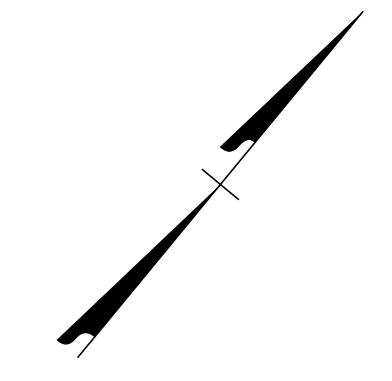


COORDINATE PASSING/NO PASSING ZONE AT THE APPROACHES TO THE PROJECT LIMITS WITH ENGINEER. REVISE PAVEMENT MARKINGS AND TEMPORARY SIGNS AS NEEDED PER ENGINEER. SEE RSD 1205.02 SHEET 1 OF 2

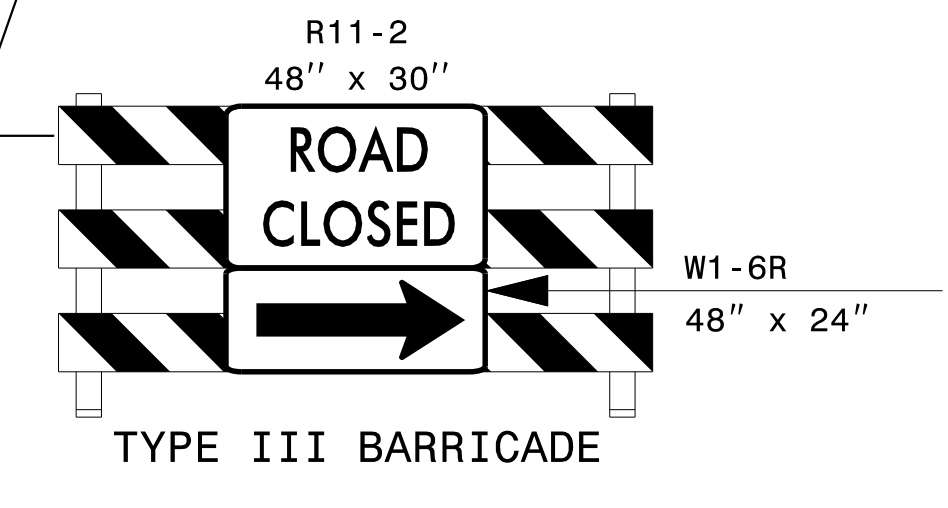

3/14/2022
 G:\501406565_Calyx_R5819_R5820\TrafficControl\TrafficControl\TC_TMP_81_P4B.dgn
 User:ST086227

APPROVED: *Lori D Stoucho*
DATE: 4/13/2022

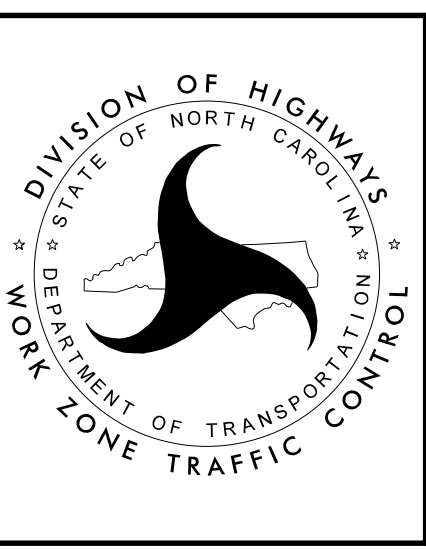

TEMPORARY TRAFFIC CONTROL
AREA 2
PHASE IVB

DOCUMENT NOT CONSIDERED FINAL UNLESS ALL SIGNATURES COMPLETED