
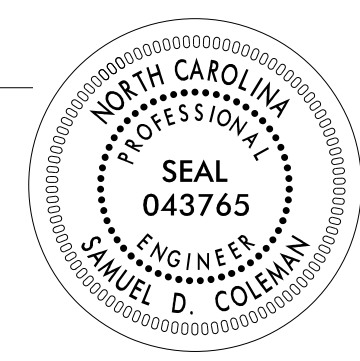



FINAL PAVEMENT MARKING SCHEDULE

THERMOPLASTIC		COLD APPLIED PLASTIC		
Symbol	Description	Symbol	Description	
T1	WHITE EDGELINE (4", 90 MIL)	C1	WHITE EDGELINE (4")	
T2	WHITE SOLID LANE LINE (4", 90 MIL)	C13	YELLOW DOUBLE CENTER (4")	
T4	3 FT. - 9 FT./SP WHITE MINISKIP (4", 90 MIL)	PAVEMENT MARKERS		
T5	2 FT. - 6 FT./SP WHITE MINISKIP (4", 90 MIL)	Symbol	Description	Color
T11	YELLOW SINGLE CENTER (4", 90 MIL)	MA	PERMANENT RAISED MARKER	Yellow & Yellow
T12	10 FT. YELLOW SKIP (4", 90 MIL)	MB	PERMANENT RAISED MARKER	Crystal & Red
T13	YELLOW DOUBLE CENTER (4", 90 MIL)			
T20	WHITE EDGELINE (6", 90 MIL)			
T22	10 FT. WHITE SKIP (6", 90 MIL)			
T23	3 FT. - 9 FT./SP WHITE MINISKIP (6", 90 MIL)			
T30	YELLOW EDGELINE (6", 90 MIL)			
T40	WHITE GORELINE (8", 90 MIL)			
T42	YELLOW DIAGONAL (8", 90 MIL)			
T45	3 FT. - 3 FT./SP WHITE MINISKIP (8", 90 MIL) (Roundabouts only)			
T50	WHITE GORELINE (12", 90 MIL)			
T52	YELLOW DIAGONAL (12", 90 MIL)			
T53	WHITE SOLID LANE LINE (12", 90 MIL)			
T61	WHITE STOPBAR (24", 90 MIL)			
T62	WHITE CROSSWALK LINE (24", 90 MIL)			
T70	LEFT TURN ARROW (90 MIL)			
T71	RIGHT TURN ARROW (90 MIL)			
T79	MERGE ARROW (90 MIL)			
T80	WRONG-WAY RAMP ARROW (90 MIL)			
T100	ALPHANUMERIC CHAR. (90 MIL)			
T103	24" YIELD LINE TRIANGLE (90 MIL)			

4/14/2022
 G:\501406565_Calyx_R5819_R5820\Tr-offic\Signing\CAADD\MPMP\2018_PEF_Pavement Marking_Seed_08-13-19.dgn
 User:COLL85144

APPROVED:  DATE: _____ SEAL			PAVEMENT MARKING SCHEDULE SHEET
DOCUMENT NOT CONSIDERED FINAL UNLESS ALL SIGNATURES COMPLETED			