



PLANS PREPARED FOR THE NCDOT BY:
M MOTT MACDONALD I & E, LLC
 1101 HAYNES STREET, SUITE 101
 RALEIGH, NC 27604
M MOTT MACDONALD
 NC LICENSE NO. F-0669

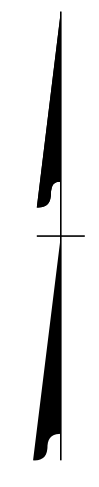

BEGIN TIP PROJECT R-5819/R-5820

-LWB- POC STA. 18+50.00

-LEB- POC STA. 18+50.00

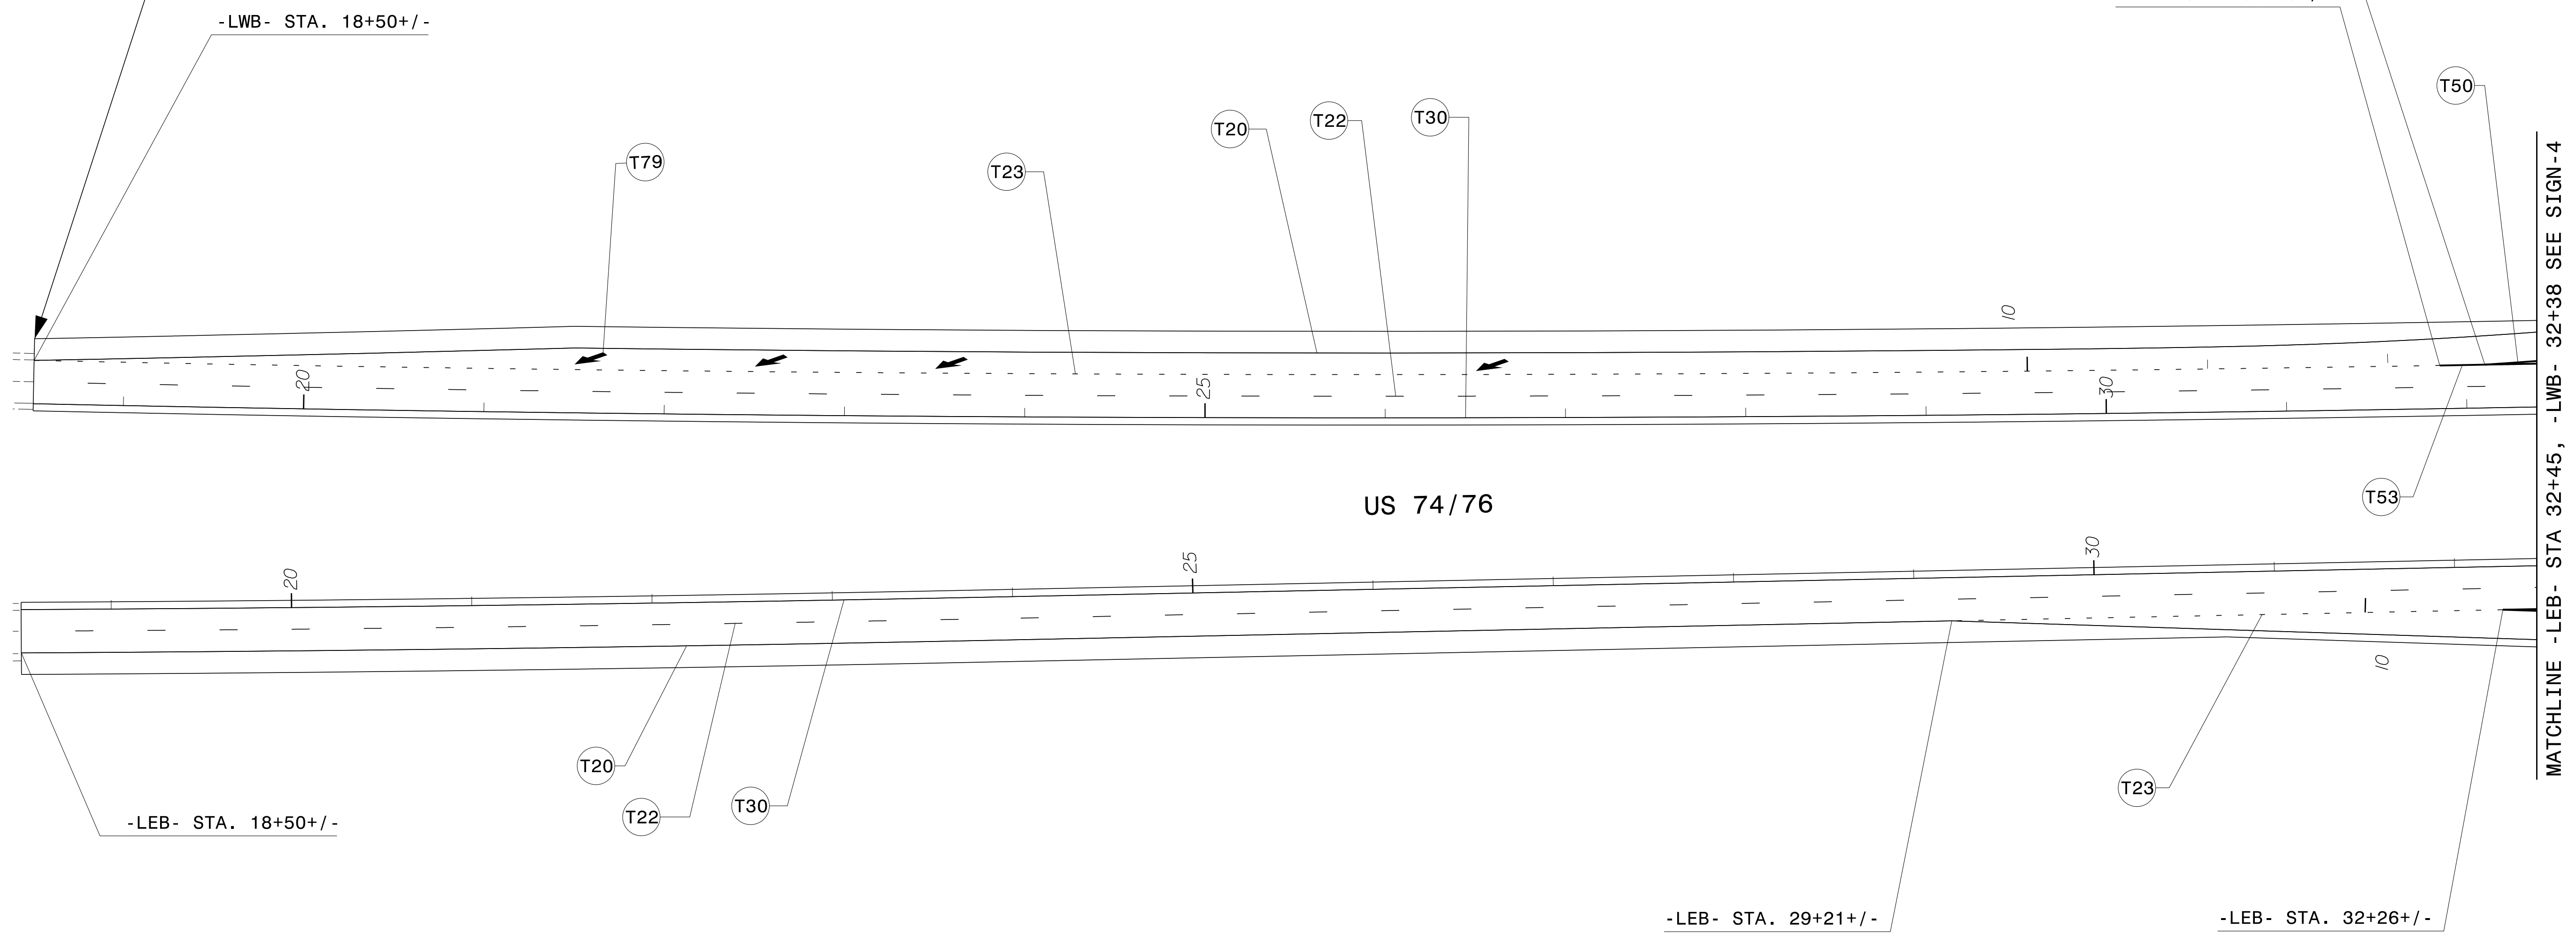


4/14/2022
 G:\50406565_Calyx_R5819_R5820\Traffic\Signing\CADD\MP\AR-5819 R-5820_Sgn_PMP_3.dgn
 User:COL85144

APPROVED: *Samuel Coleman*
DocuSigned by: Samuel Coleman 99375A81AF3C490...

DATE: _____

SEAL

**DOCUMENT NOT CONSIDERED FINAL
 UNLESS ALL SIGNATURES COMPLETED**

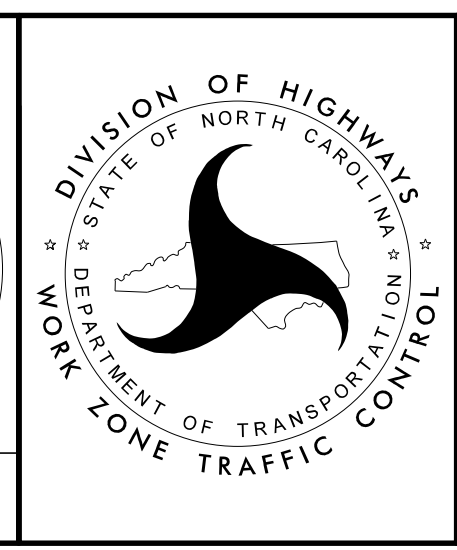

**PAVEMENT MARKING
 DETAIL SHEET**