


M
M
 MOTT MACDONALD
 NC LICENSE NO. F-0669

MOTT MACDONALD I & E, LLC
 1101 HAYNES STREET, SUITE 101
 RALEIGH, NC 27604

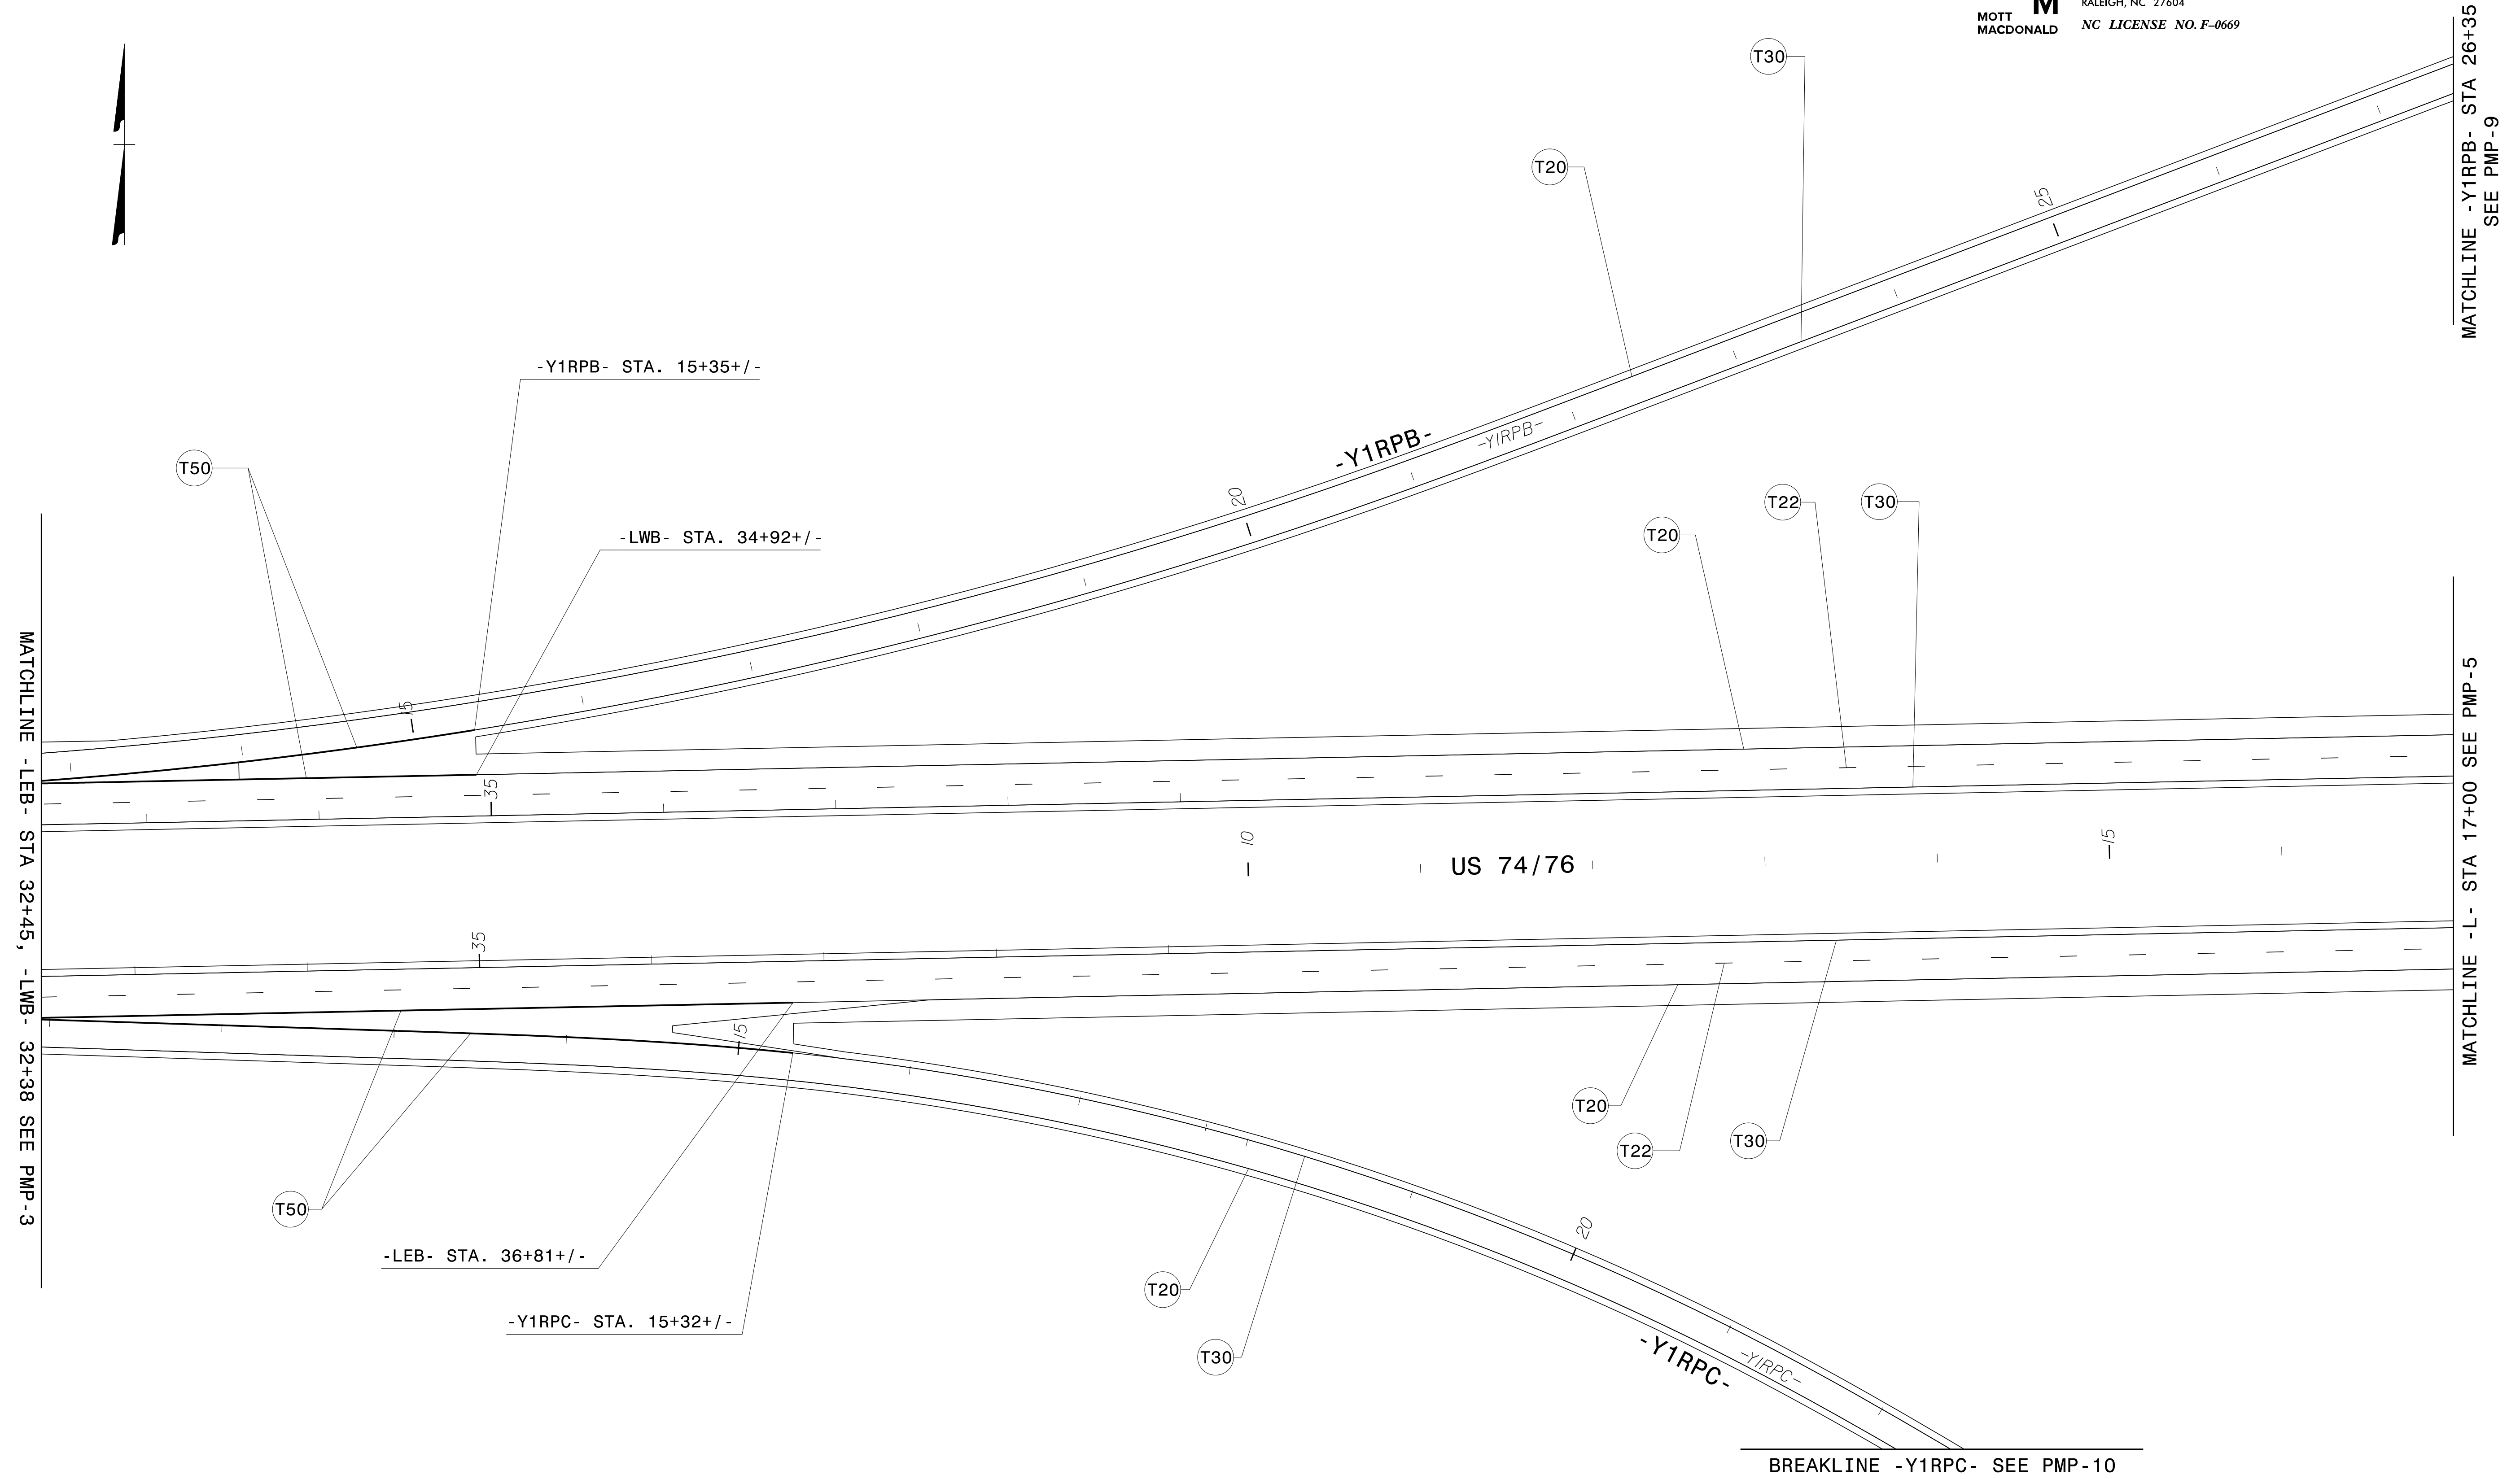


4/14/2022
 G:\50406565_Calyx_R5819_R5820\Tr-offic\Signing\CAADD\MPM\AR-5819 R-5820_Sgn_PMP-4.dgn
 User:COL85144

APPROVED: *Samuel Coleman*
 DATE: _____

SEAL

**DOCUMENT NOT CONSIDERED FINAL
 UNLESS ALL SIGNATURES COMPLETED**

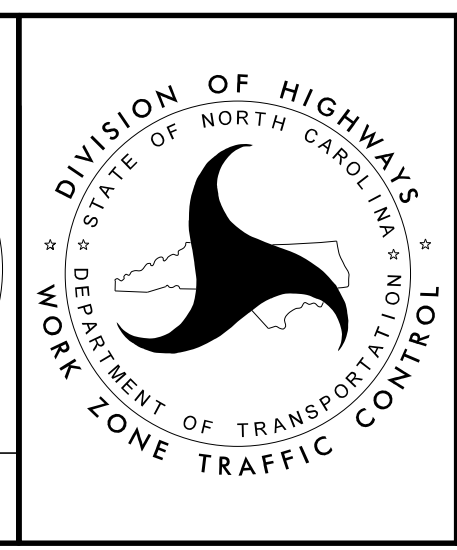

DIVISION OF HIGHWAYS
 NORTH CAROLINA
 DEPARTMENT OF TRANSPORTATION
 WORK ZONE TRAFFIC CONTROL

**PAVEMENT MARKING
 DETAIL SHEET**