

PLANS PREPARED FOR THE NCDOT BY:


**M** MOTT MACDONALD I & E, LLC  
 1101 HAYNES STREET, SUITE 101  
 RALEIGH, NC 27604  
**M** MOTT MACDONALD NC LICENSE NO. F-0669

MATCHLINE -Y1RPA- STA. 20+70  
SEE PMP-5

MATCHLINE -L- STA. 31+00 SEE PMP-5

MATCHLINE -Y1RPD- STA. 22+44  
SEE PMP-5

MATCHLINE -L- STA. 45+00 SEE PMP-7

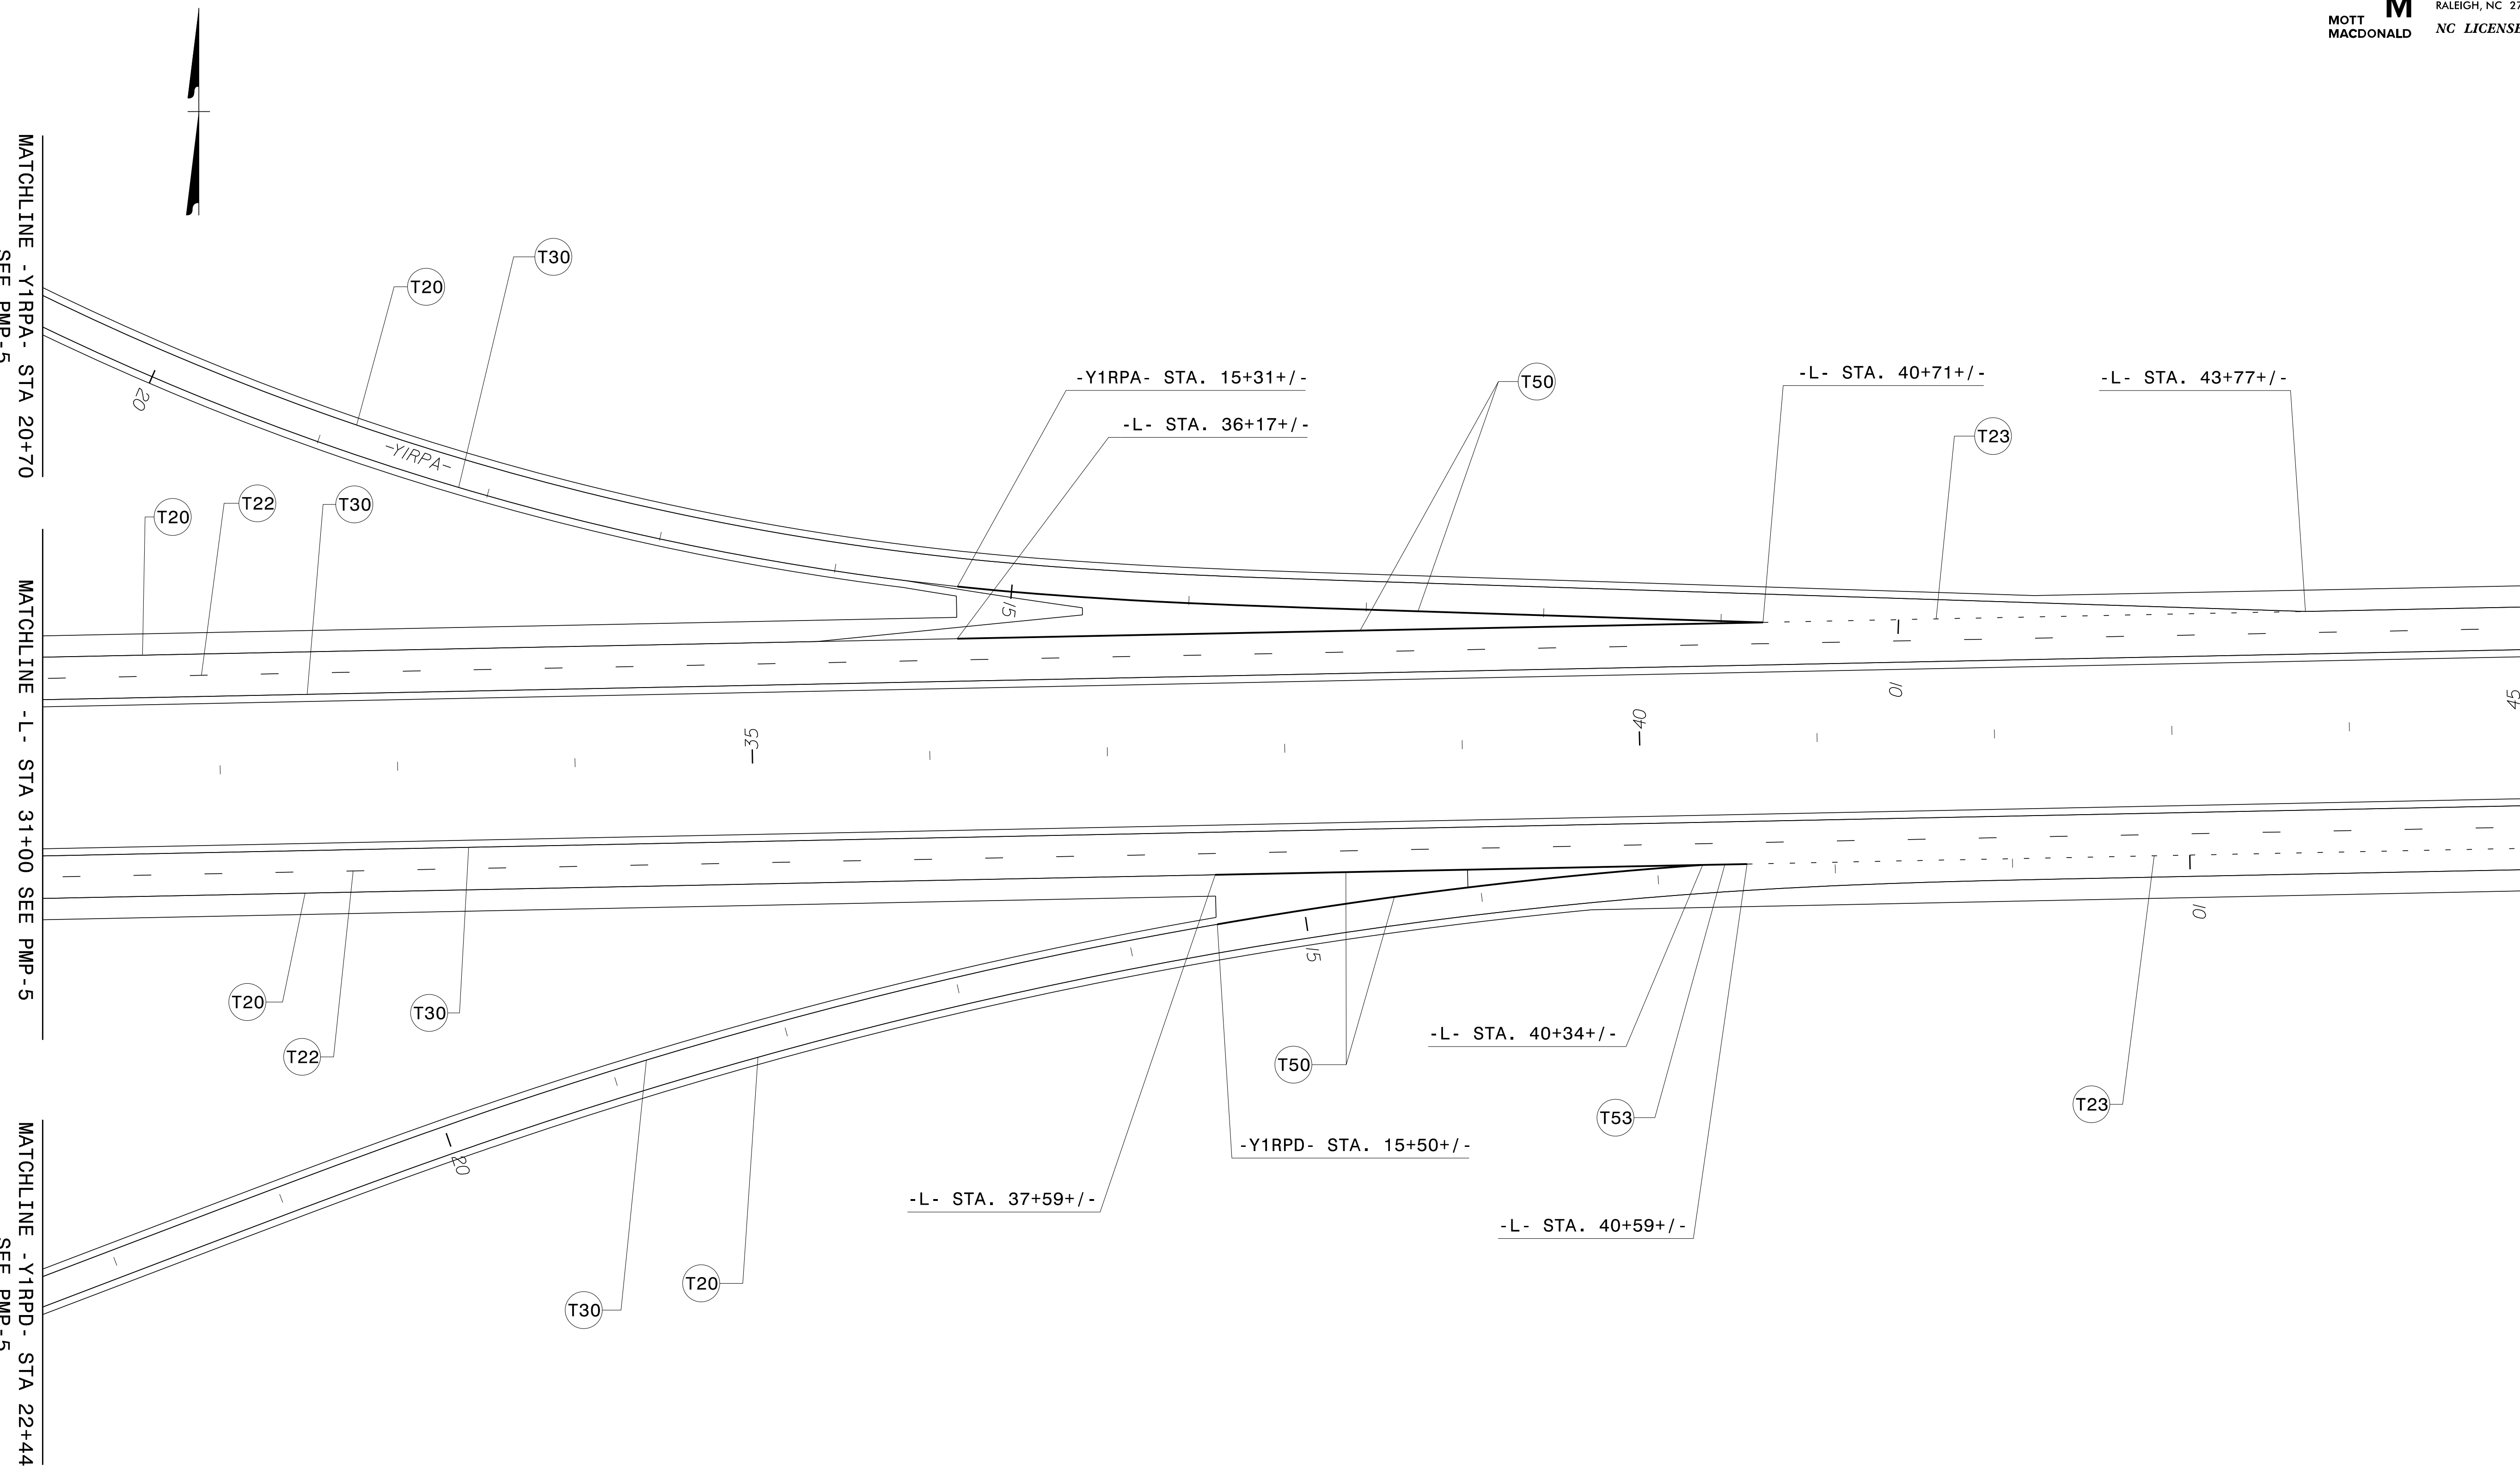


4/14/2022  
 G:\501406565\_Calyx\_R5819\_R5820\Tr\affic\Signing\CAADD\MP\AR-5819 R-5820\_Sgn\_PMP\_6.dgn  
 User:COL85144

APPROVED: *Samuel Coleman*  
 DATE: \_\_\_\_\_  
 SEAL

99375A81AF3C490...

**SEAL**  
 NORTH CAROLINA  
 PROFESSIONAL  
 ENGINEER  
 043765  
 SAMUEL D. COLEMAN

**DOCUMENT NOT CONSIDERED FINAL  
 UNLESS ALL SIGNATURES COMPLETED**

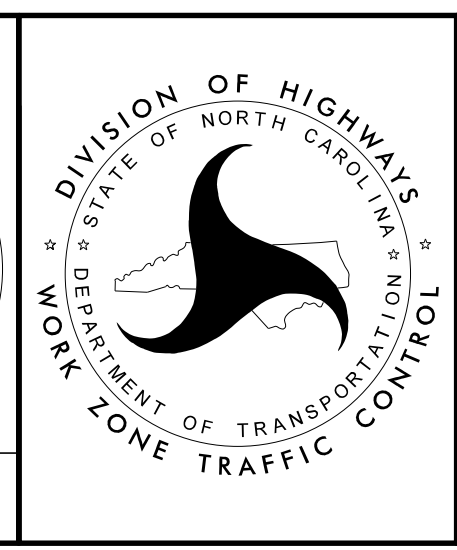

PAVEMENT MARKING  
 DETAIL SHEET