


PROJ. REFERENCE NO.	SHEET NO.
R-5819 R-5820	PMP-8

PLANS PREPARED FOR THE NCDOT BY:

M MOTT MACDONALD I & E, LLC
 1101 HAYNES STREET, SUITE 101
 RALEIGH, NC 27604
M MOTT MACDONALD
 NC LICENSE NO. F-0669

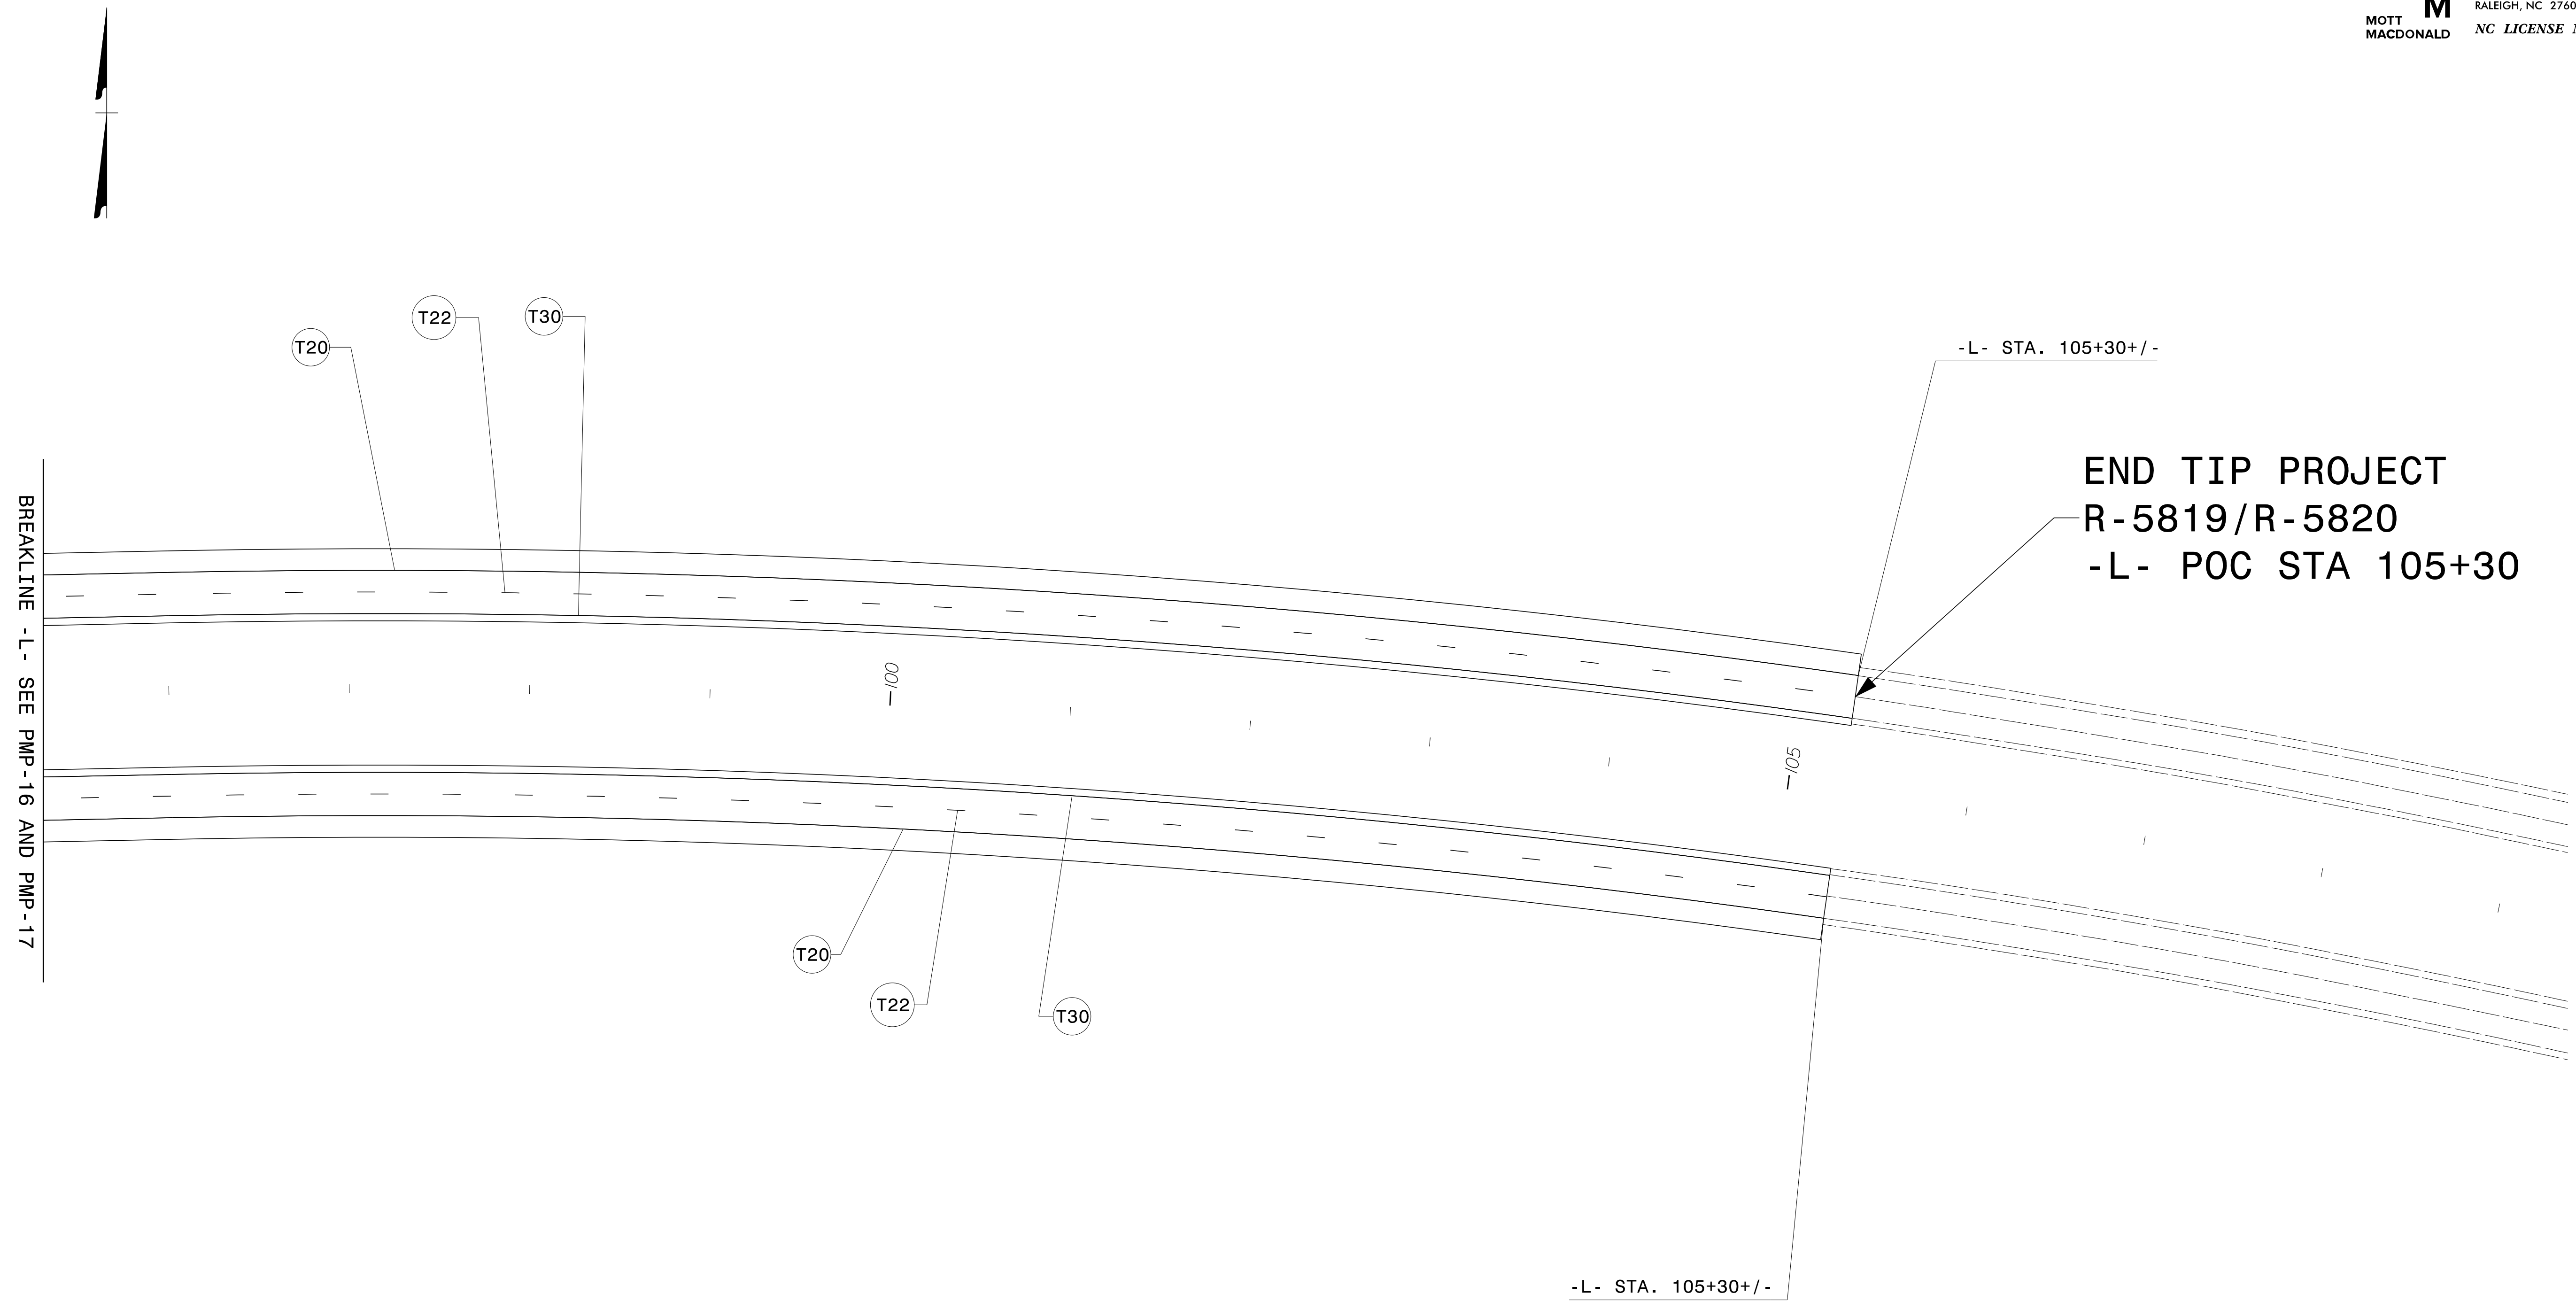

END TIP PROJECT
R-5819/R-5820
-L- POC STA 105+30


4/14/2022
 G:\501406565_Calyx_R5819_R5820\IR-5819_R-5820\Tr-offic\Signing\CADD\MP\AR-5819 R-5820_Sgn_PMP_8.dgn
 User:COL85144

APPROVED: *Samuel Coleman*
DocuSigned by: Samuel Coleman 99375A81AF3C490...

DATE: _____

SEAL

**DOCUMENT NOT CONSIDERED FINAL
 UNLESS ALL SIGNATURES COMPLETED**

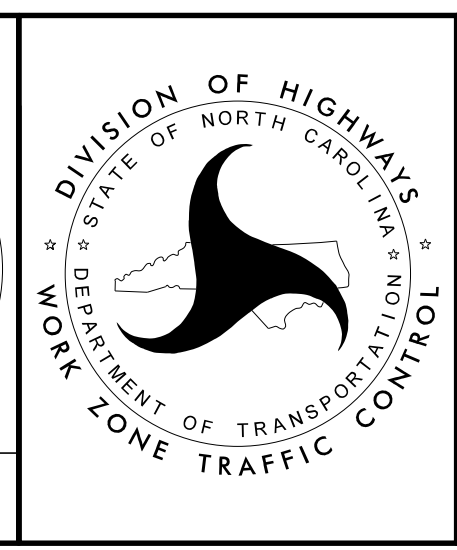

**PAVEMENT MARKING
 DETAIL SHEET**