


PLANS PREPARED FOR THE NCDOT BY:

**M** MOTT MACDONALD I & E, LLC  
 1101 HAYNES STREET, SUITE 101  
 RALEIGH, NC 27604  
**M** MOTT MACDONALD NC LICENSE NO. F-0669

BREAKLINE -Y1RPC- SEE PMP-4

MATCHLINE -Y1RPC- STA 00+52 SEE PMP-5

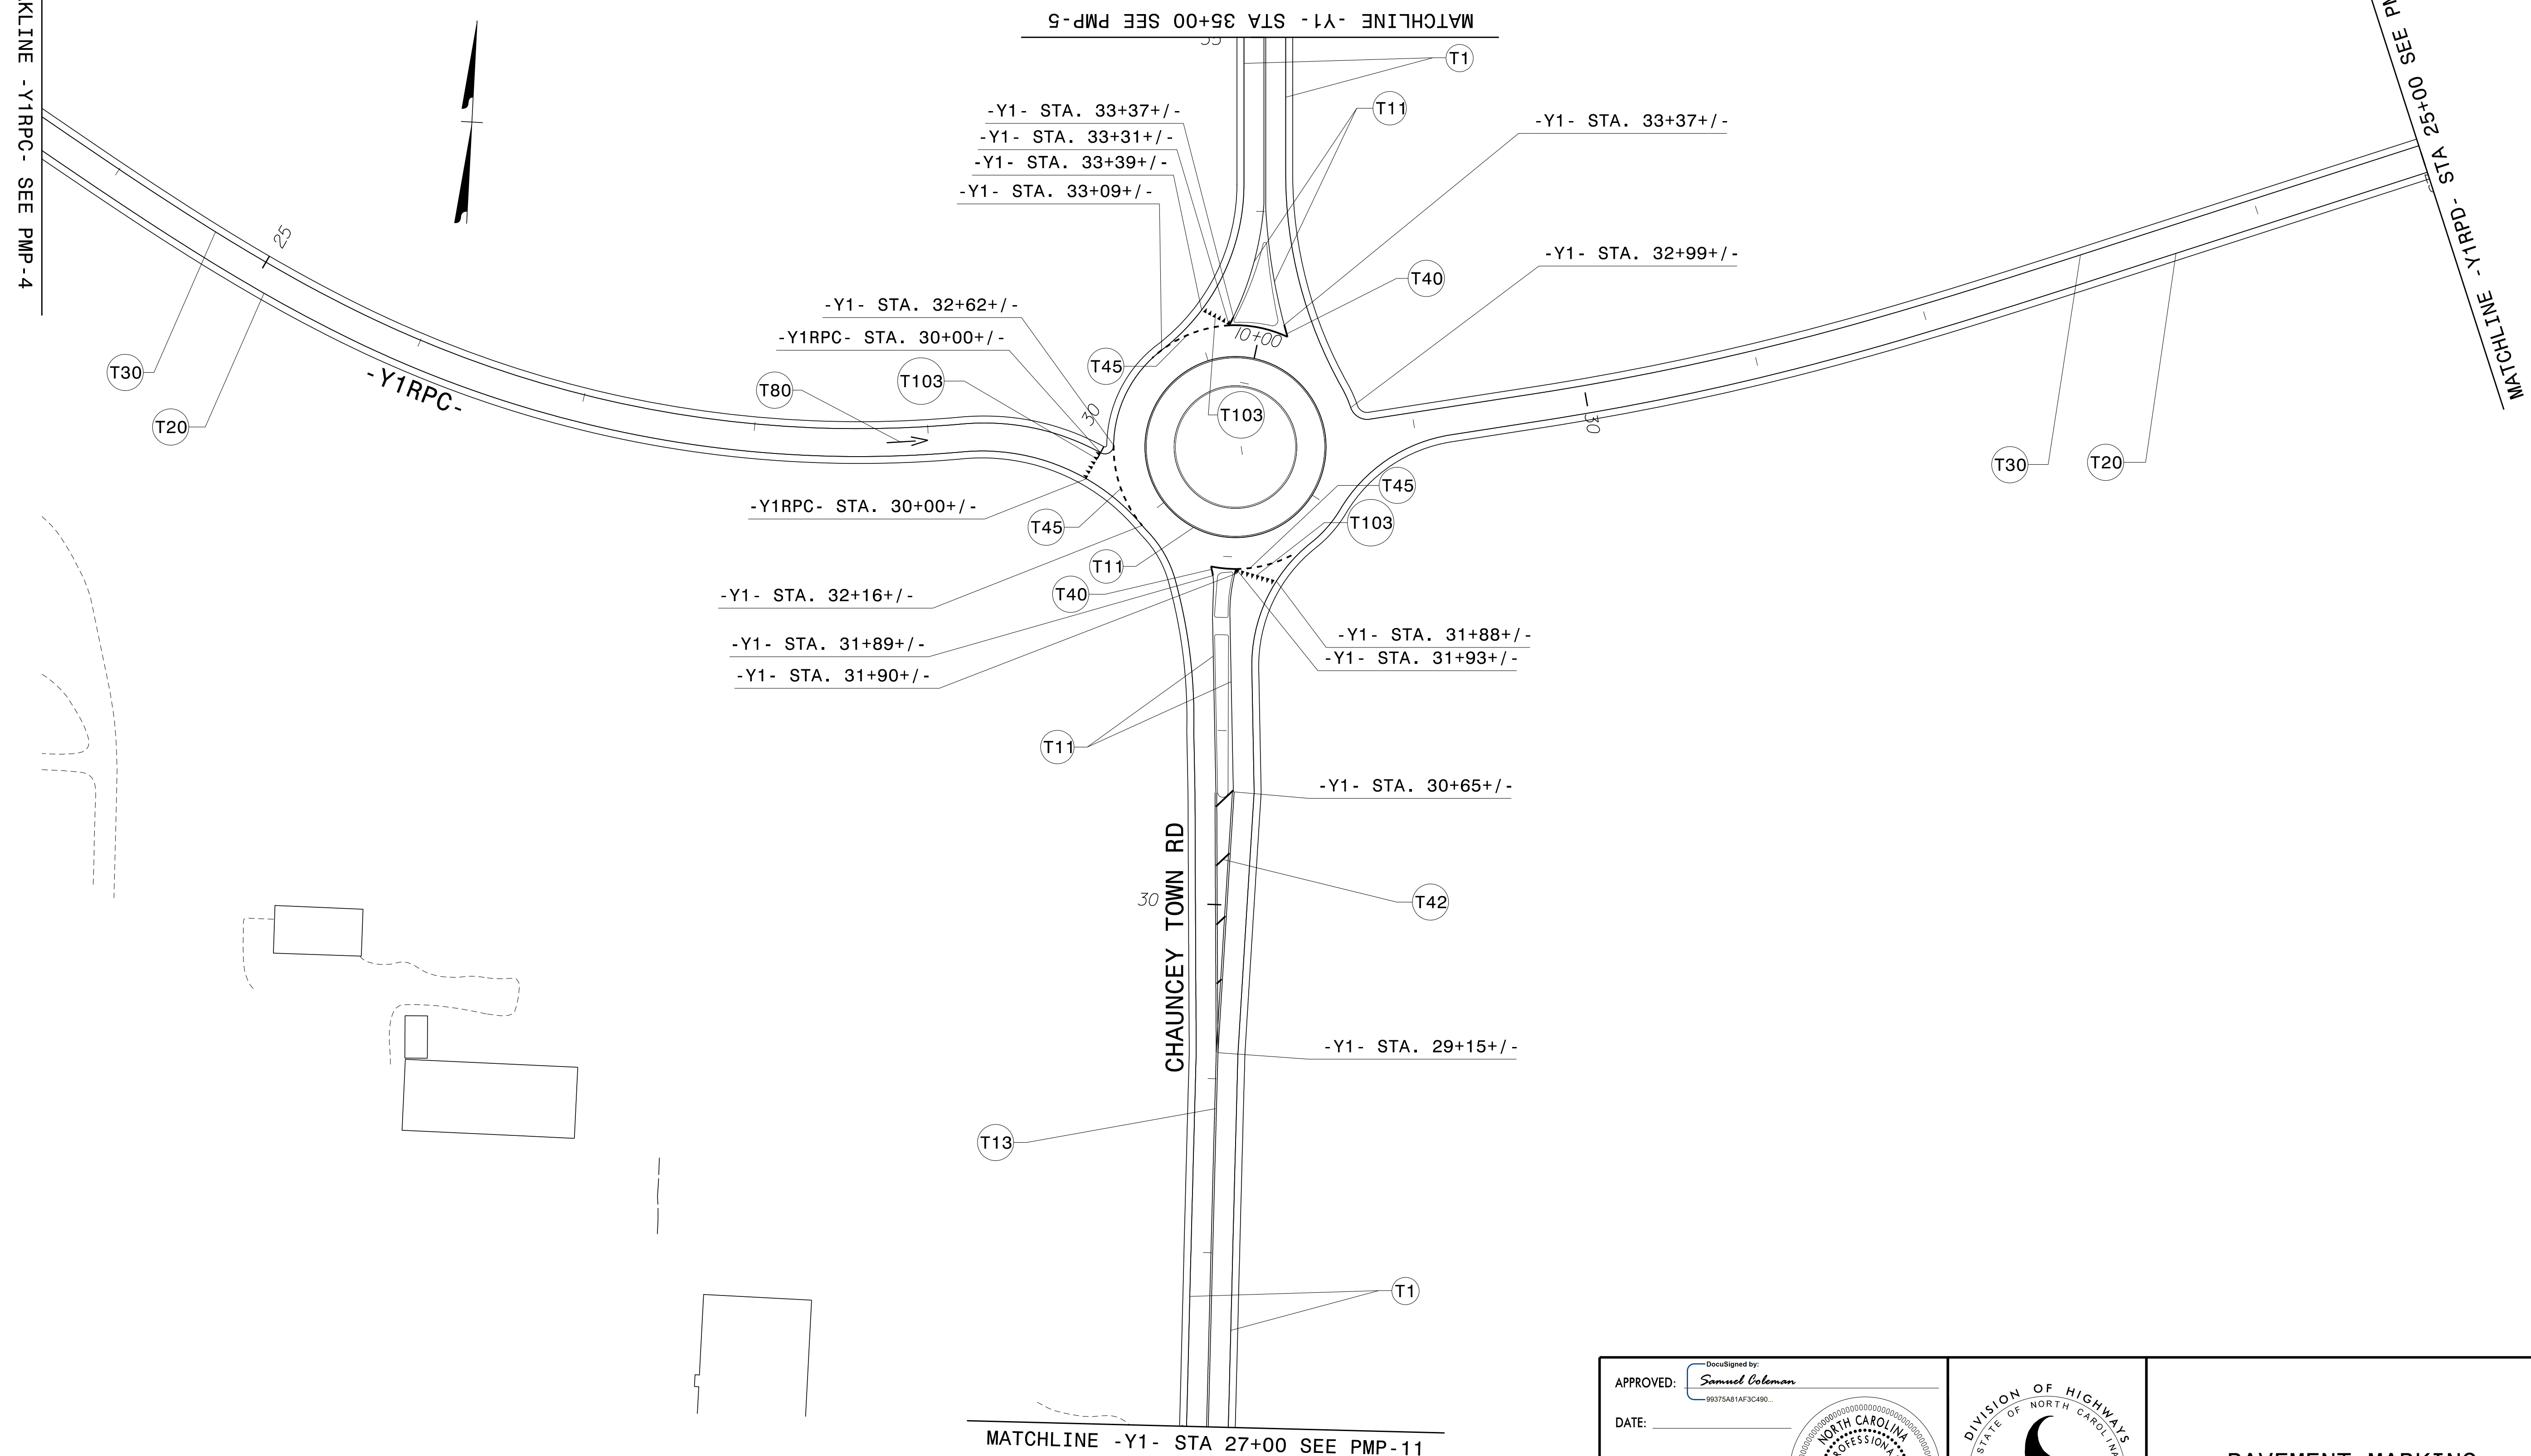


4/14/2022  
 G:\501406565\_Calyx\_R5819\_R5820\Tr-offic\Signing\CADD\PMP\AR-5819 R-5820\_Sgn\_PMP\_10.dgn  
 User:COL85144

APPROVED: *Samuel Coleman*  
 99375A81AF3C490...

DATE: \_\_\_\_\_

SEAL

**DOCUMENT NOT CONSIDERED FINAL  
 UNLESS ALL SIGNATURES COMPLETED**

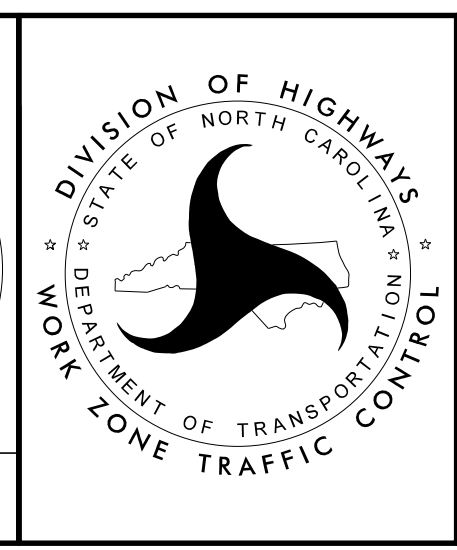

PAVEMENT MARKING  
 DETAIL SHEET