


END CONSTRUCTION
 -Y3- POC STA 21+23

PROJ. REFERENCE NO.	SHEET NO.
R-5819 R-5820	PMP-12

PLANS PREPARED FOR THE NCDOT BY:


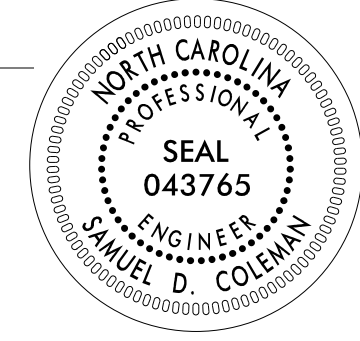

M MOTT MACDONALD I & E, LLC
 1101 HAYNES STREET, SUITE 101
 RALEIGH, NC 27604
M MOTT MACDONALD NC LICENSE NO. F-0669

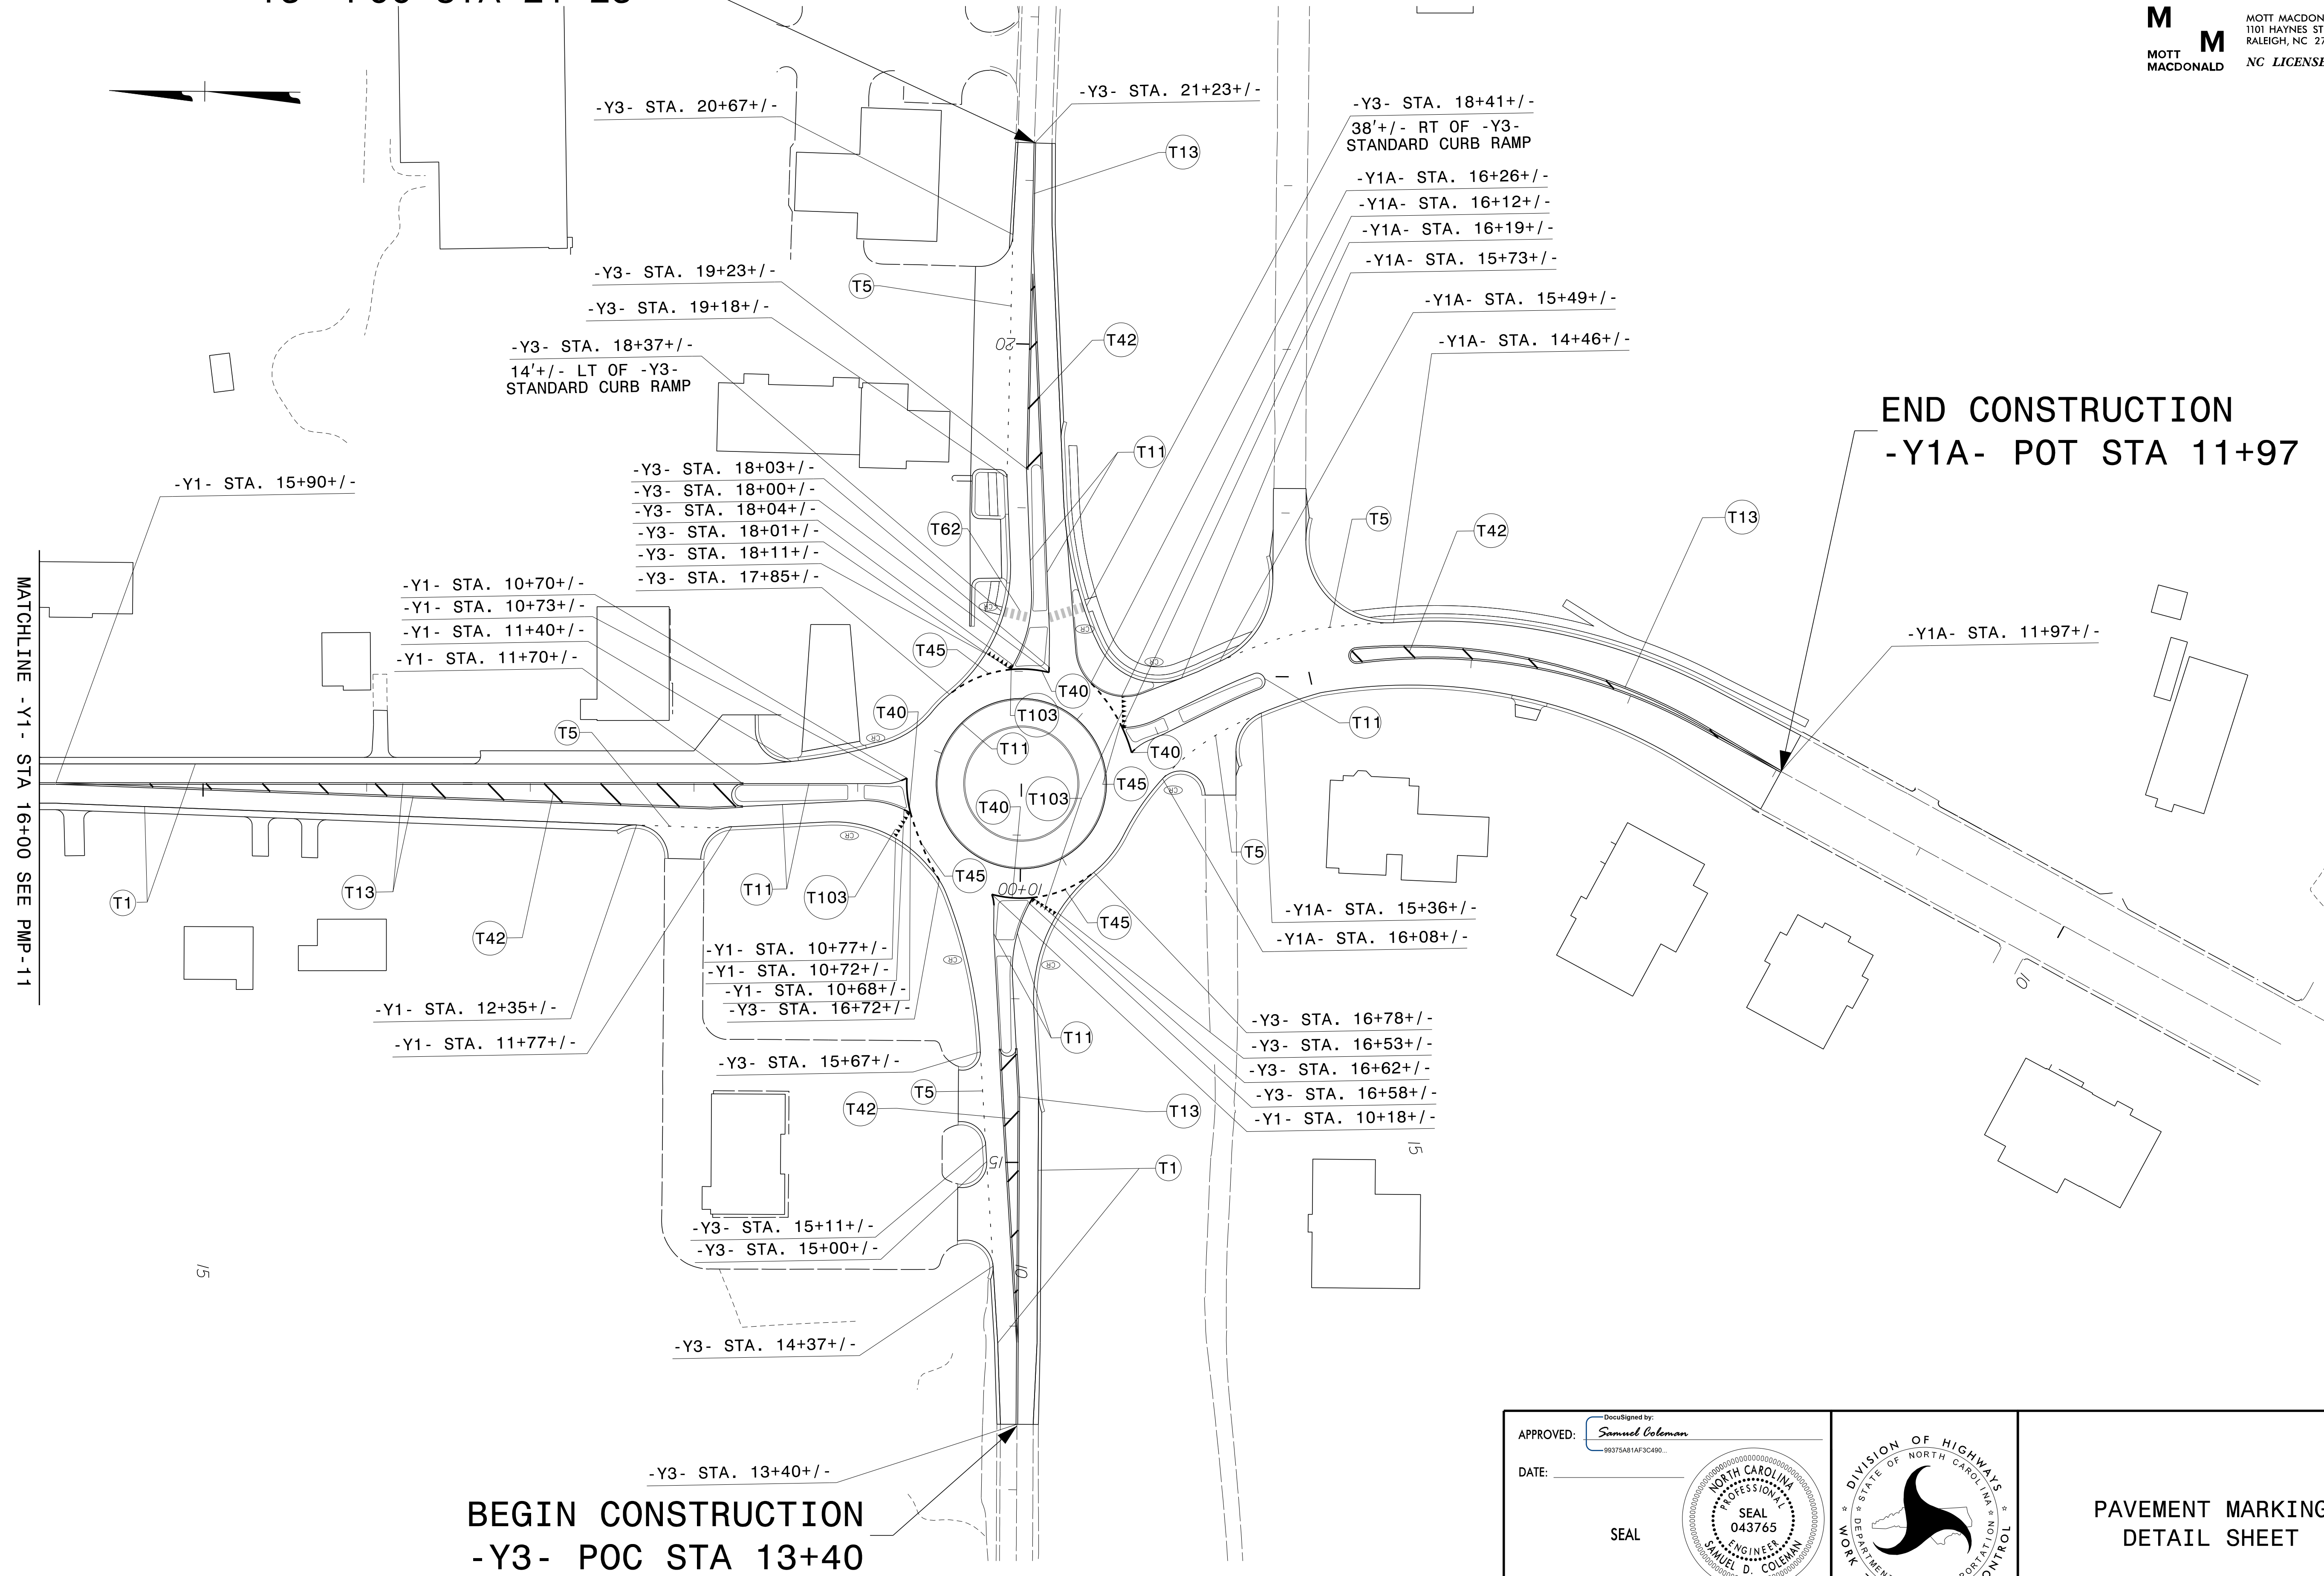

BEGIN CONSTRUCTION
 -Y3- POC STA 13+40

MATCHLINE -Y1- STA 16+00 SEE PMP-11

4/14/2022 G:\501406565_Calyx_R-5819_R-5820\Tr-offic\Signing\CAADD\MP\AR-5819 R-5820_Sgn_PMP_12.dgn User:COL85144

APPROVED:  DATE: _____ SEAL			PAVEMENT MARKING DETAIL SHEET
<p style="text-align: center;">DOCUMENT NOT CONSIDERED FINAL UNLESS ALL SIGNATURES COMPLETED</p>			