
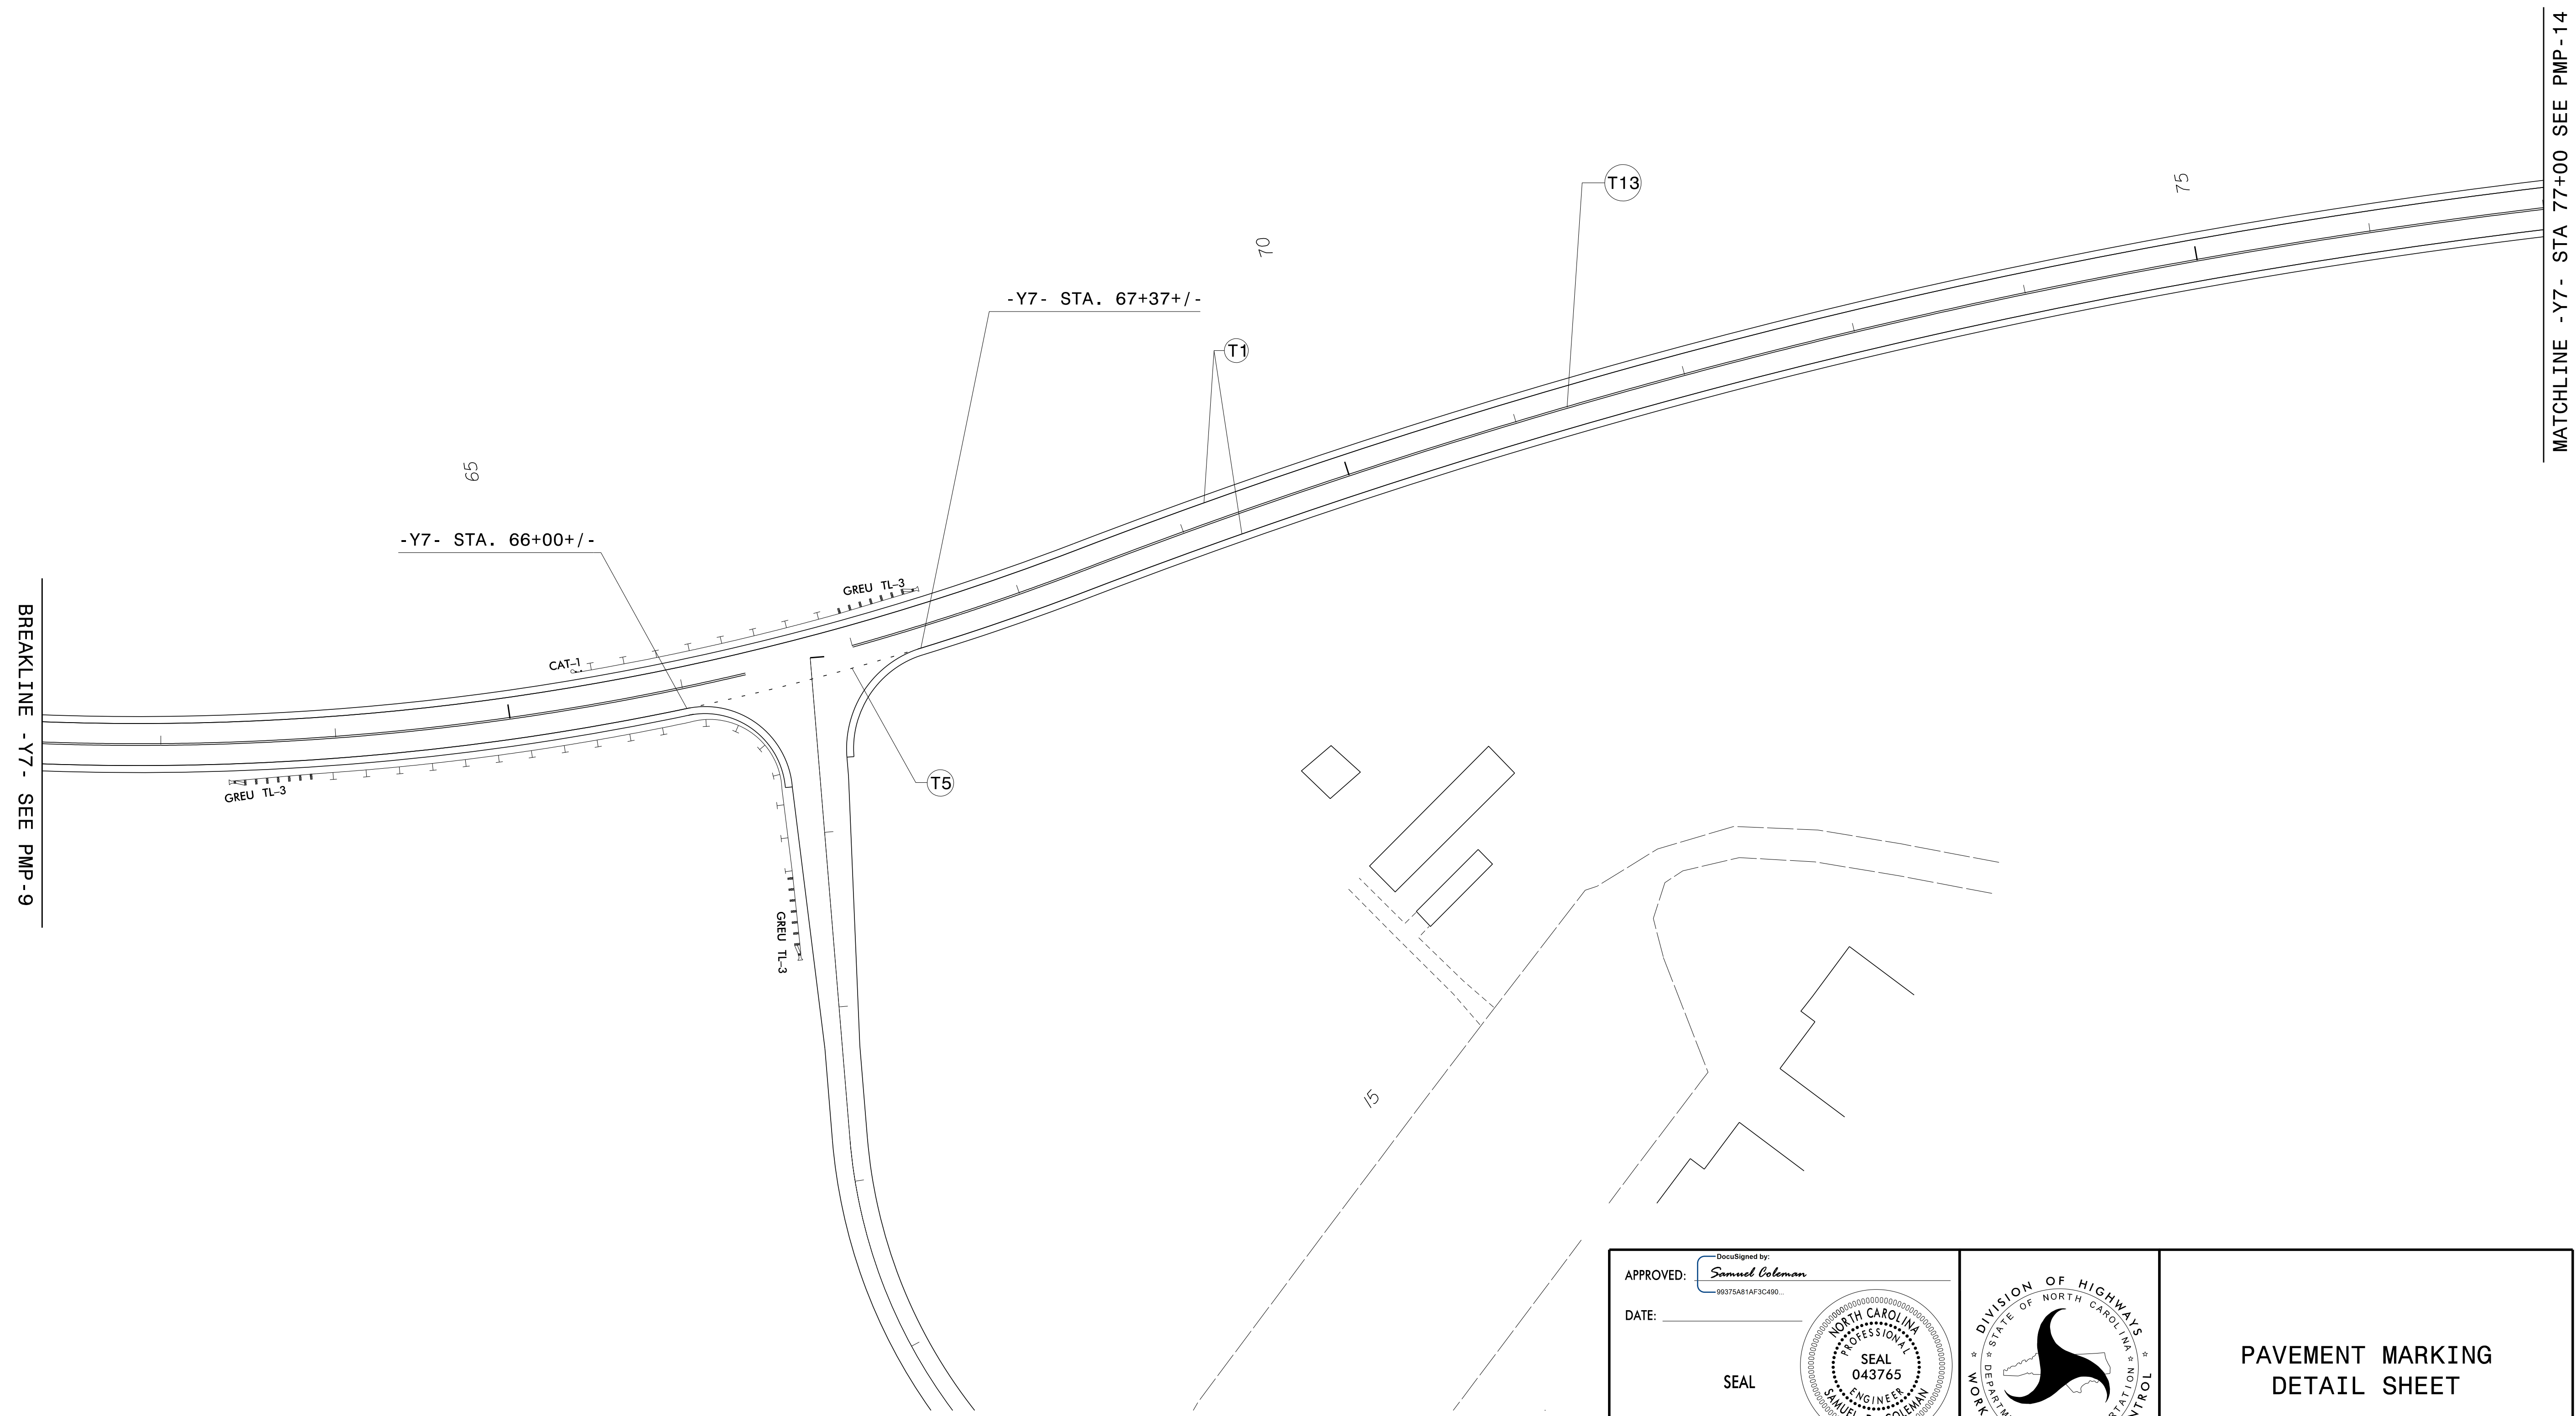


PROJ. REFERENCE NO.	SHEET NO.
R-5819 R-5820	PMP-13

PLANS PREPARED FOR THE NCDOT BY:

**M** MOTT MACDONALD I & E, LLC  
 1101 HAYNES STREET, SUITE 101  
 RALEIGH, NC 27604  
**M** MOTT MACDONALD NC LICENSE NO. F-0669

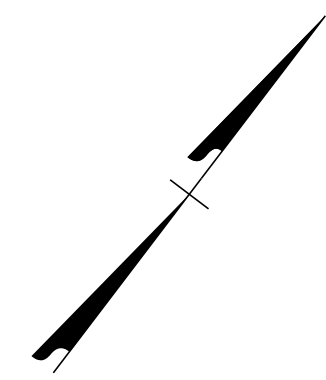


BREAKLINE -Y7- SEE PMP-9

MATCHLINE -Y7- STA 77+00 SEE PMP-14

4/14/2022  
 G:\50406565\_Calyx\_R5819\_R5820\VR-5819\_R-5820\Tr-afflic\Signing\CADD\PM\VR-5819 R-5820\_Sgn\_PMP\_13.dgn  
 User:COL85144

APPROVED: *Samuel Coleman*  
 DATE: \_\_\_\_\_  
 SEAL

**DOCUMENT NOT CONSIDERED FINAL  
 UNLESS ALL SIGNATURES COMPLETED**

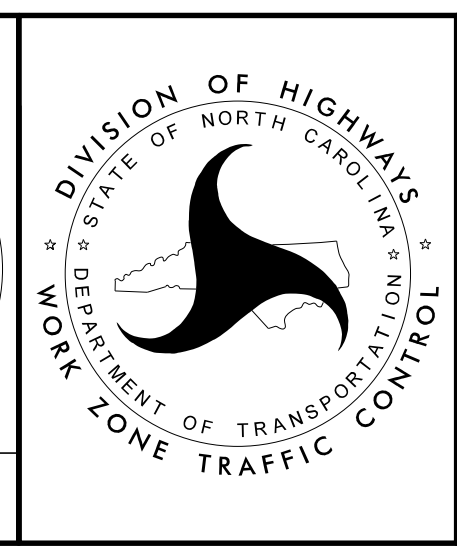

PAVEMENT MARKING  
 DETAIL SHEET