


PLANS PREPARED FOR THE NCDOT BY:

M
MOTT
MACDONALD

MOTT MACDONALD I & E, LLC
1101 HAYNES STREET, SUITE 101
RALEIGH, NC 27604
NC LICENSE NO. F-0669

PROJ. REFERENCE NO.	SHEET NO.
R-5819 R-5820	PMP-16

BREAKLINE -L- SEE PMP-8

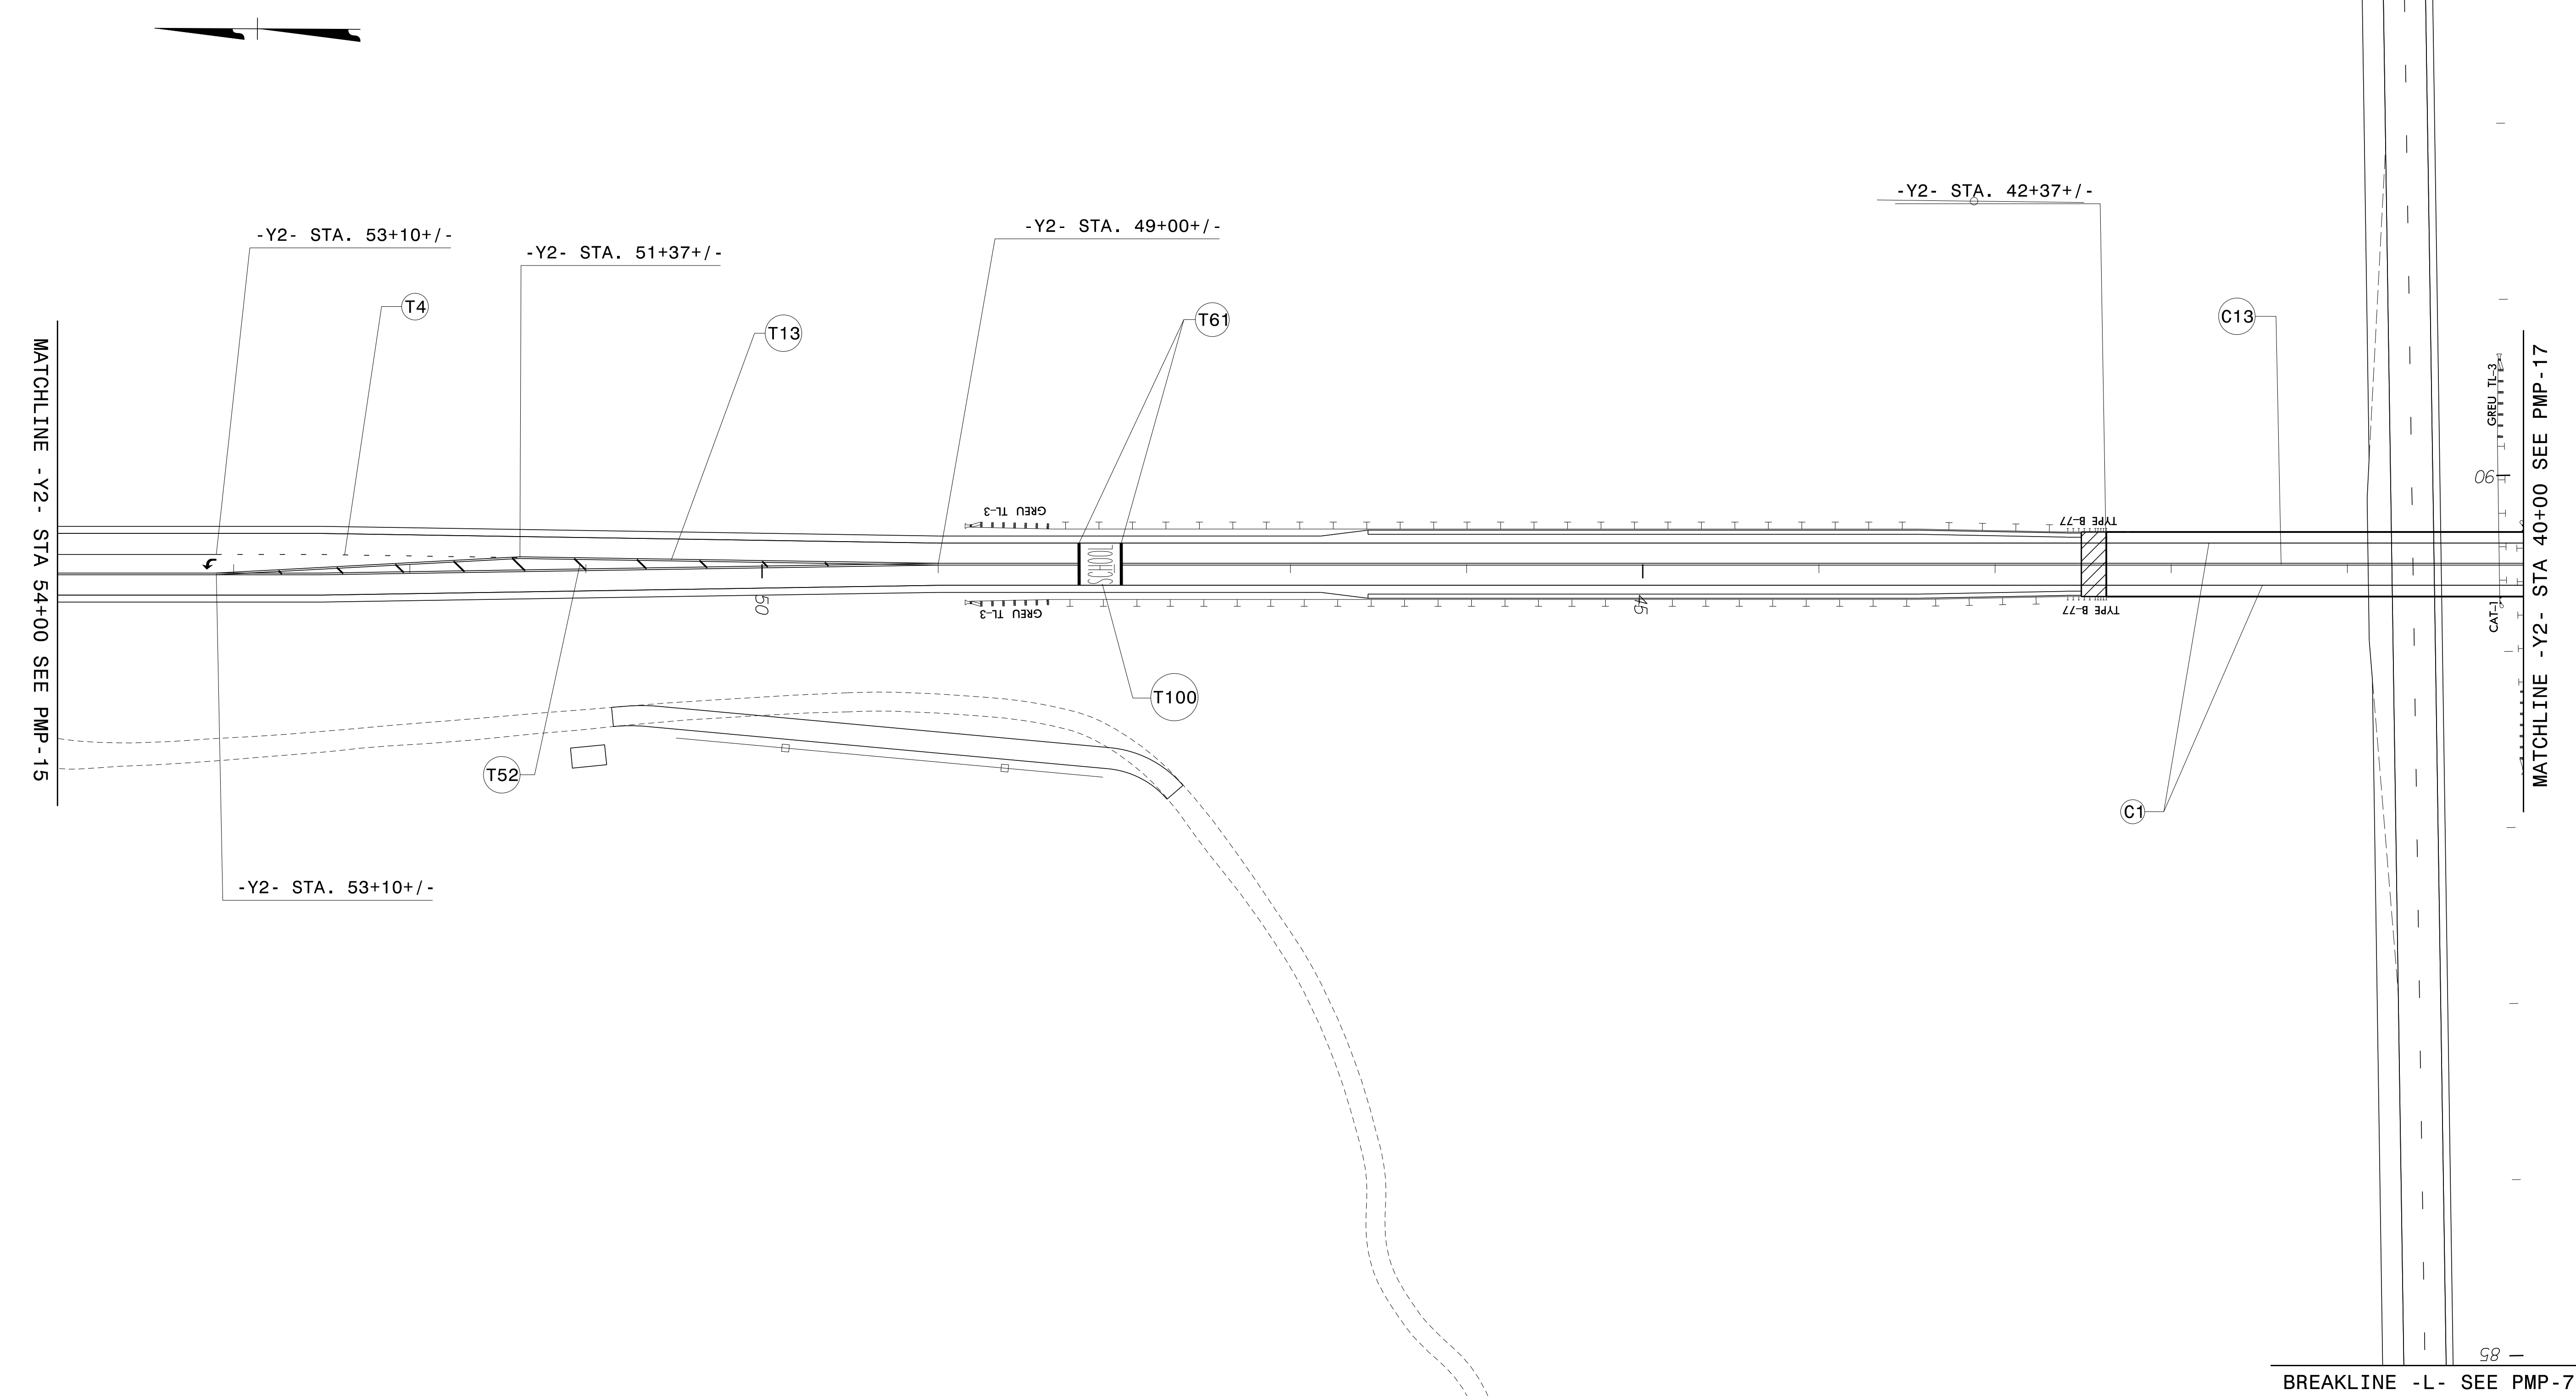


4/14/2022
G:\50406565_Calyx_R5819_R5820\IR-5819_R-5820\Tr-afflic\Signing\CADD\PMR\AR-5819 R-5820_Sgn_PMP_16.dgn
User:COL85144

APPROVED: *Samuel Coleman*
DocuSigned by:
99375A81AF3C490...

DATE: _____

SEAL

**DOCUMENT NOT CONSIDERED FINAL
UNLESS ALL SIGNATURES COMPLETED**

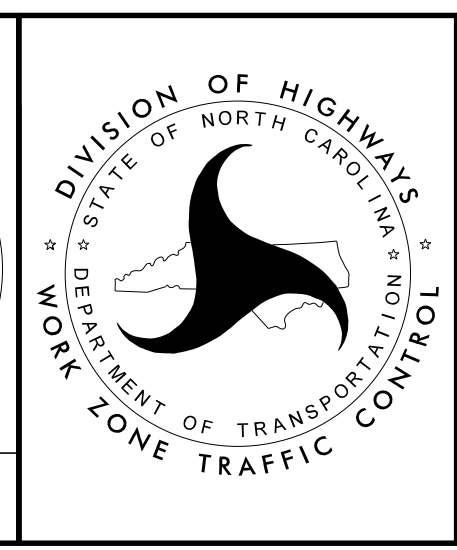

PAVEMENT MARKING
DETAIL SHEET