


BREAKLINE -L- SEE PMP-8


MATCHLINE -Y2- STA 40+00 SEE PMP-16

BREAKLINE -L- SEE PMP-7

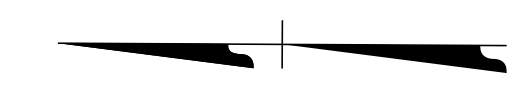

-Y2- STA. 38+94+/-

-Y2- STA. 28+10+/-

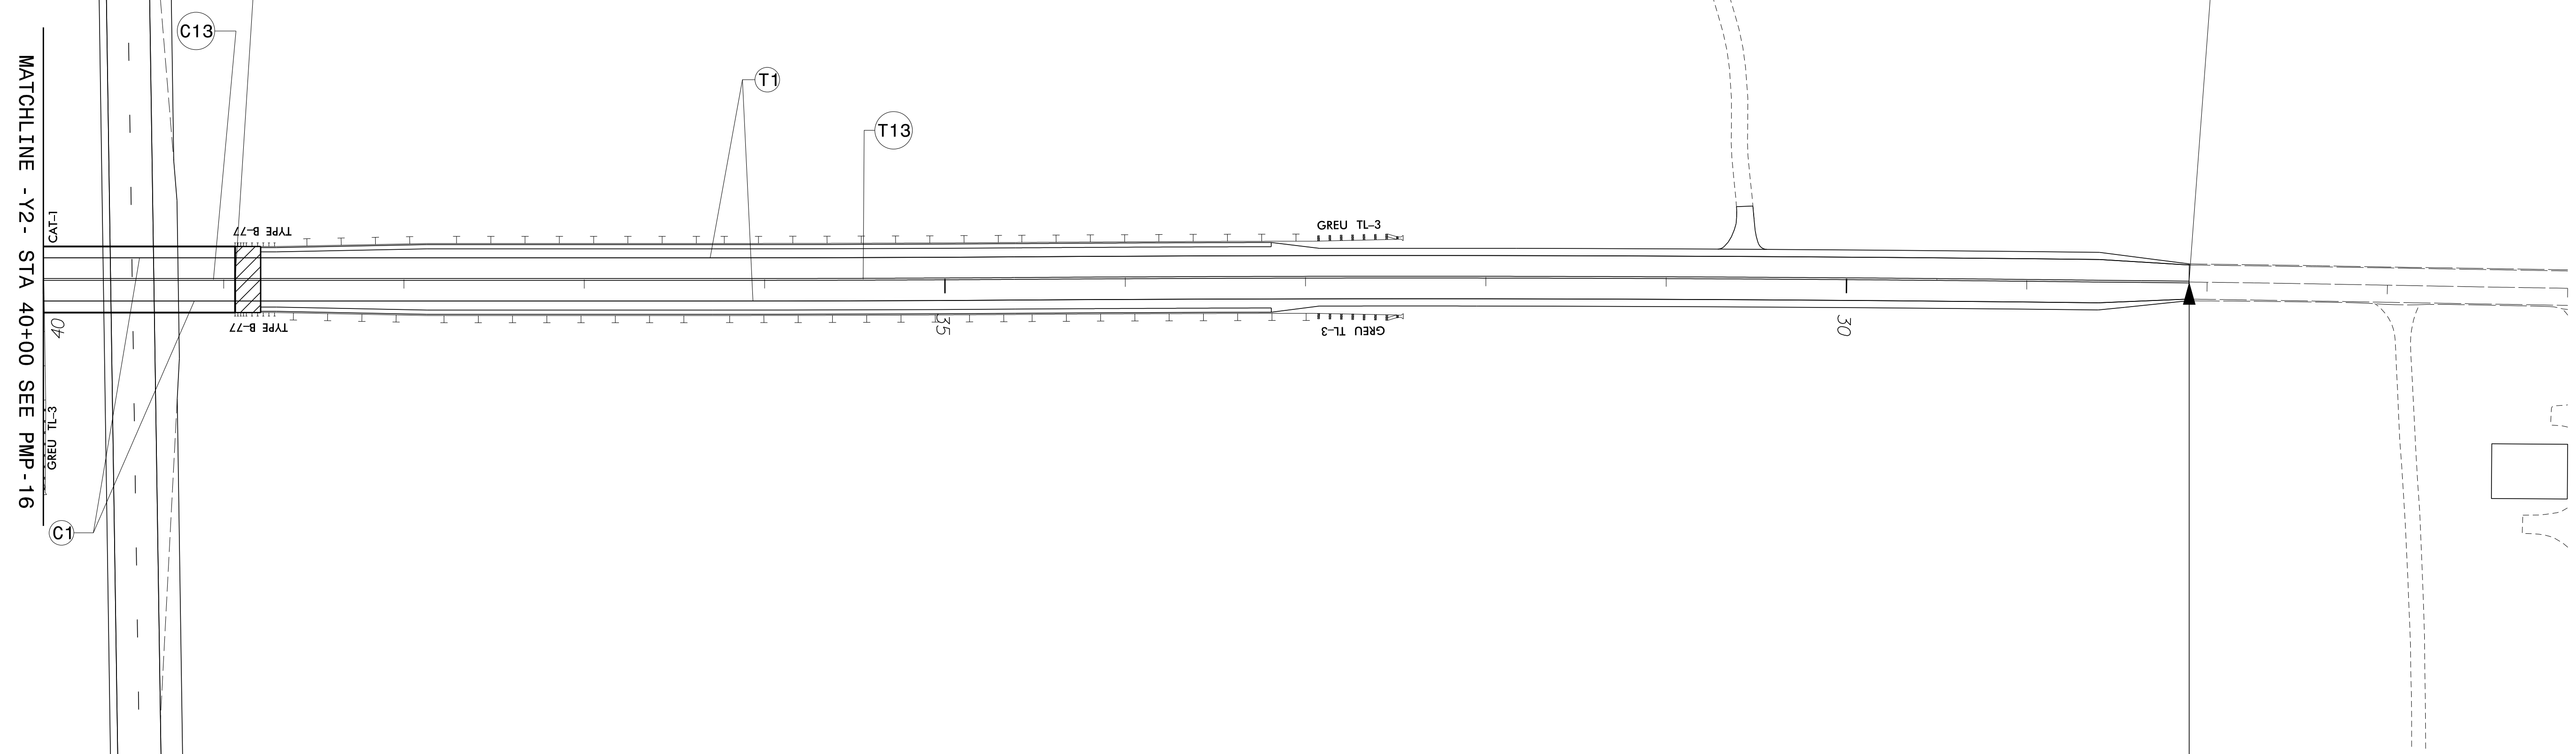


BEGIN CONSTRUCTION
 -Y2- POT STA 28+10

4/14/2022
 G:\501406565_Calyx_R5819_R5820\VR-5819_R-5820\Tr-afflic\Signing\CADD\MP\VR-5819 R-5820_Sgn_PMP_17.dgn
 User:COL85144

APPROVED: *Samuel Coleman*
 DATE: _____
 SEAL

**DOCUMENT NOT CONSIDERED FINAL
 UNLESS ALL SIGNATURES COMPLETED**

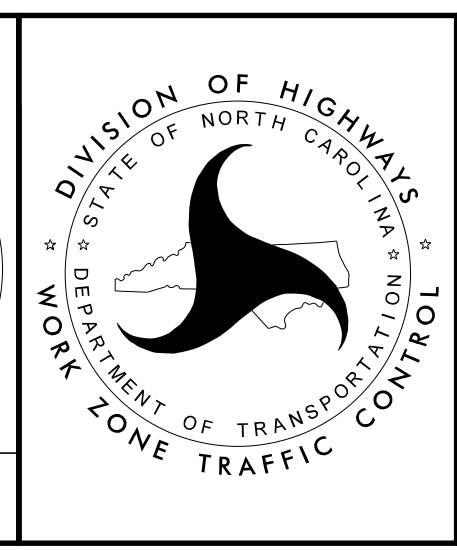

PAVEMENT MARKING
 DETAIL SHEET