

8/17/99





MATCHLINE -L- STA. 18+00.00  
SEE SHEET 2B-4

-Y1- DETOUR

NV5

NV5 ENGINEERS & CONSULTANTS, INC.  
3300 REGENCY PARKWAY, SUITE 100  
CARY, NC 27518  
P: 919.851.1912 www.NV5.com  
NC License # F-1333  
Formerly DAVY Engineers & Consultants


PROJECT REFERENCE NO. R-5819/R-5820	SHEET NO. EC-12/CONST-2B-2
R/W SHEET NO.	
ROADWAY DESIGN ENGINEER	HYDRAULICS ENGINEER

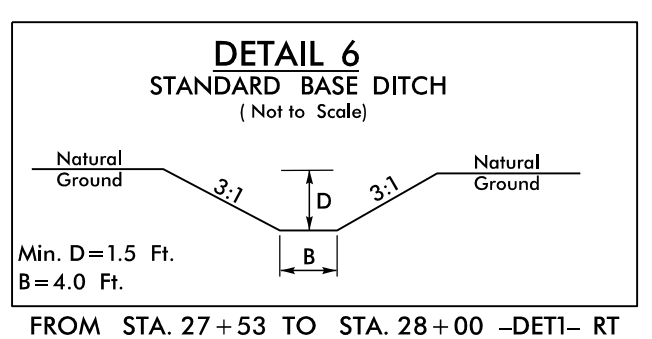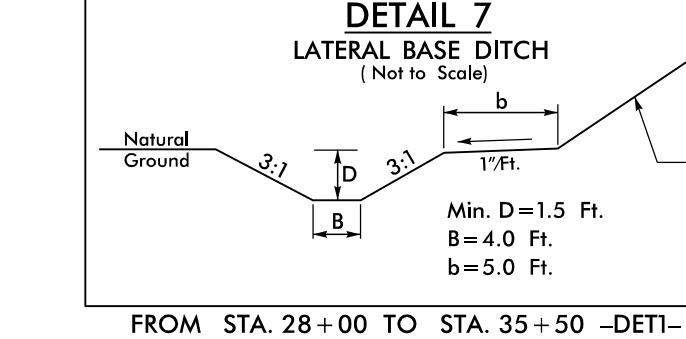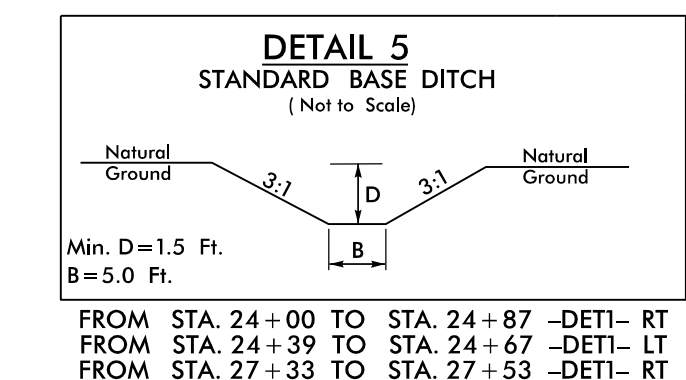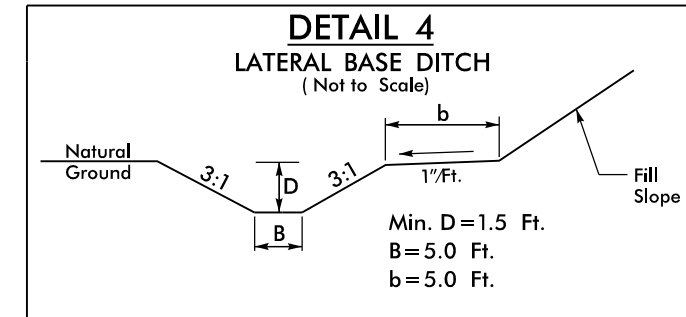

NAD 83/NA 2011

MATCHLINE -DETI- STA. 23+00.00  
SEE SHEET 2B-1

MATCHLINE -DETI- STA. 35+00.00  
SEE SHEET 2B-3

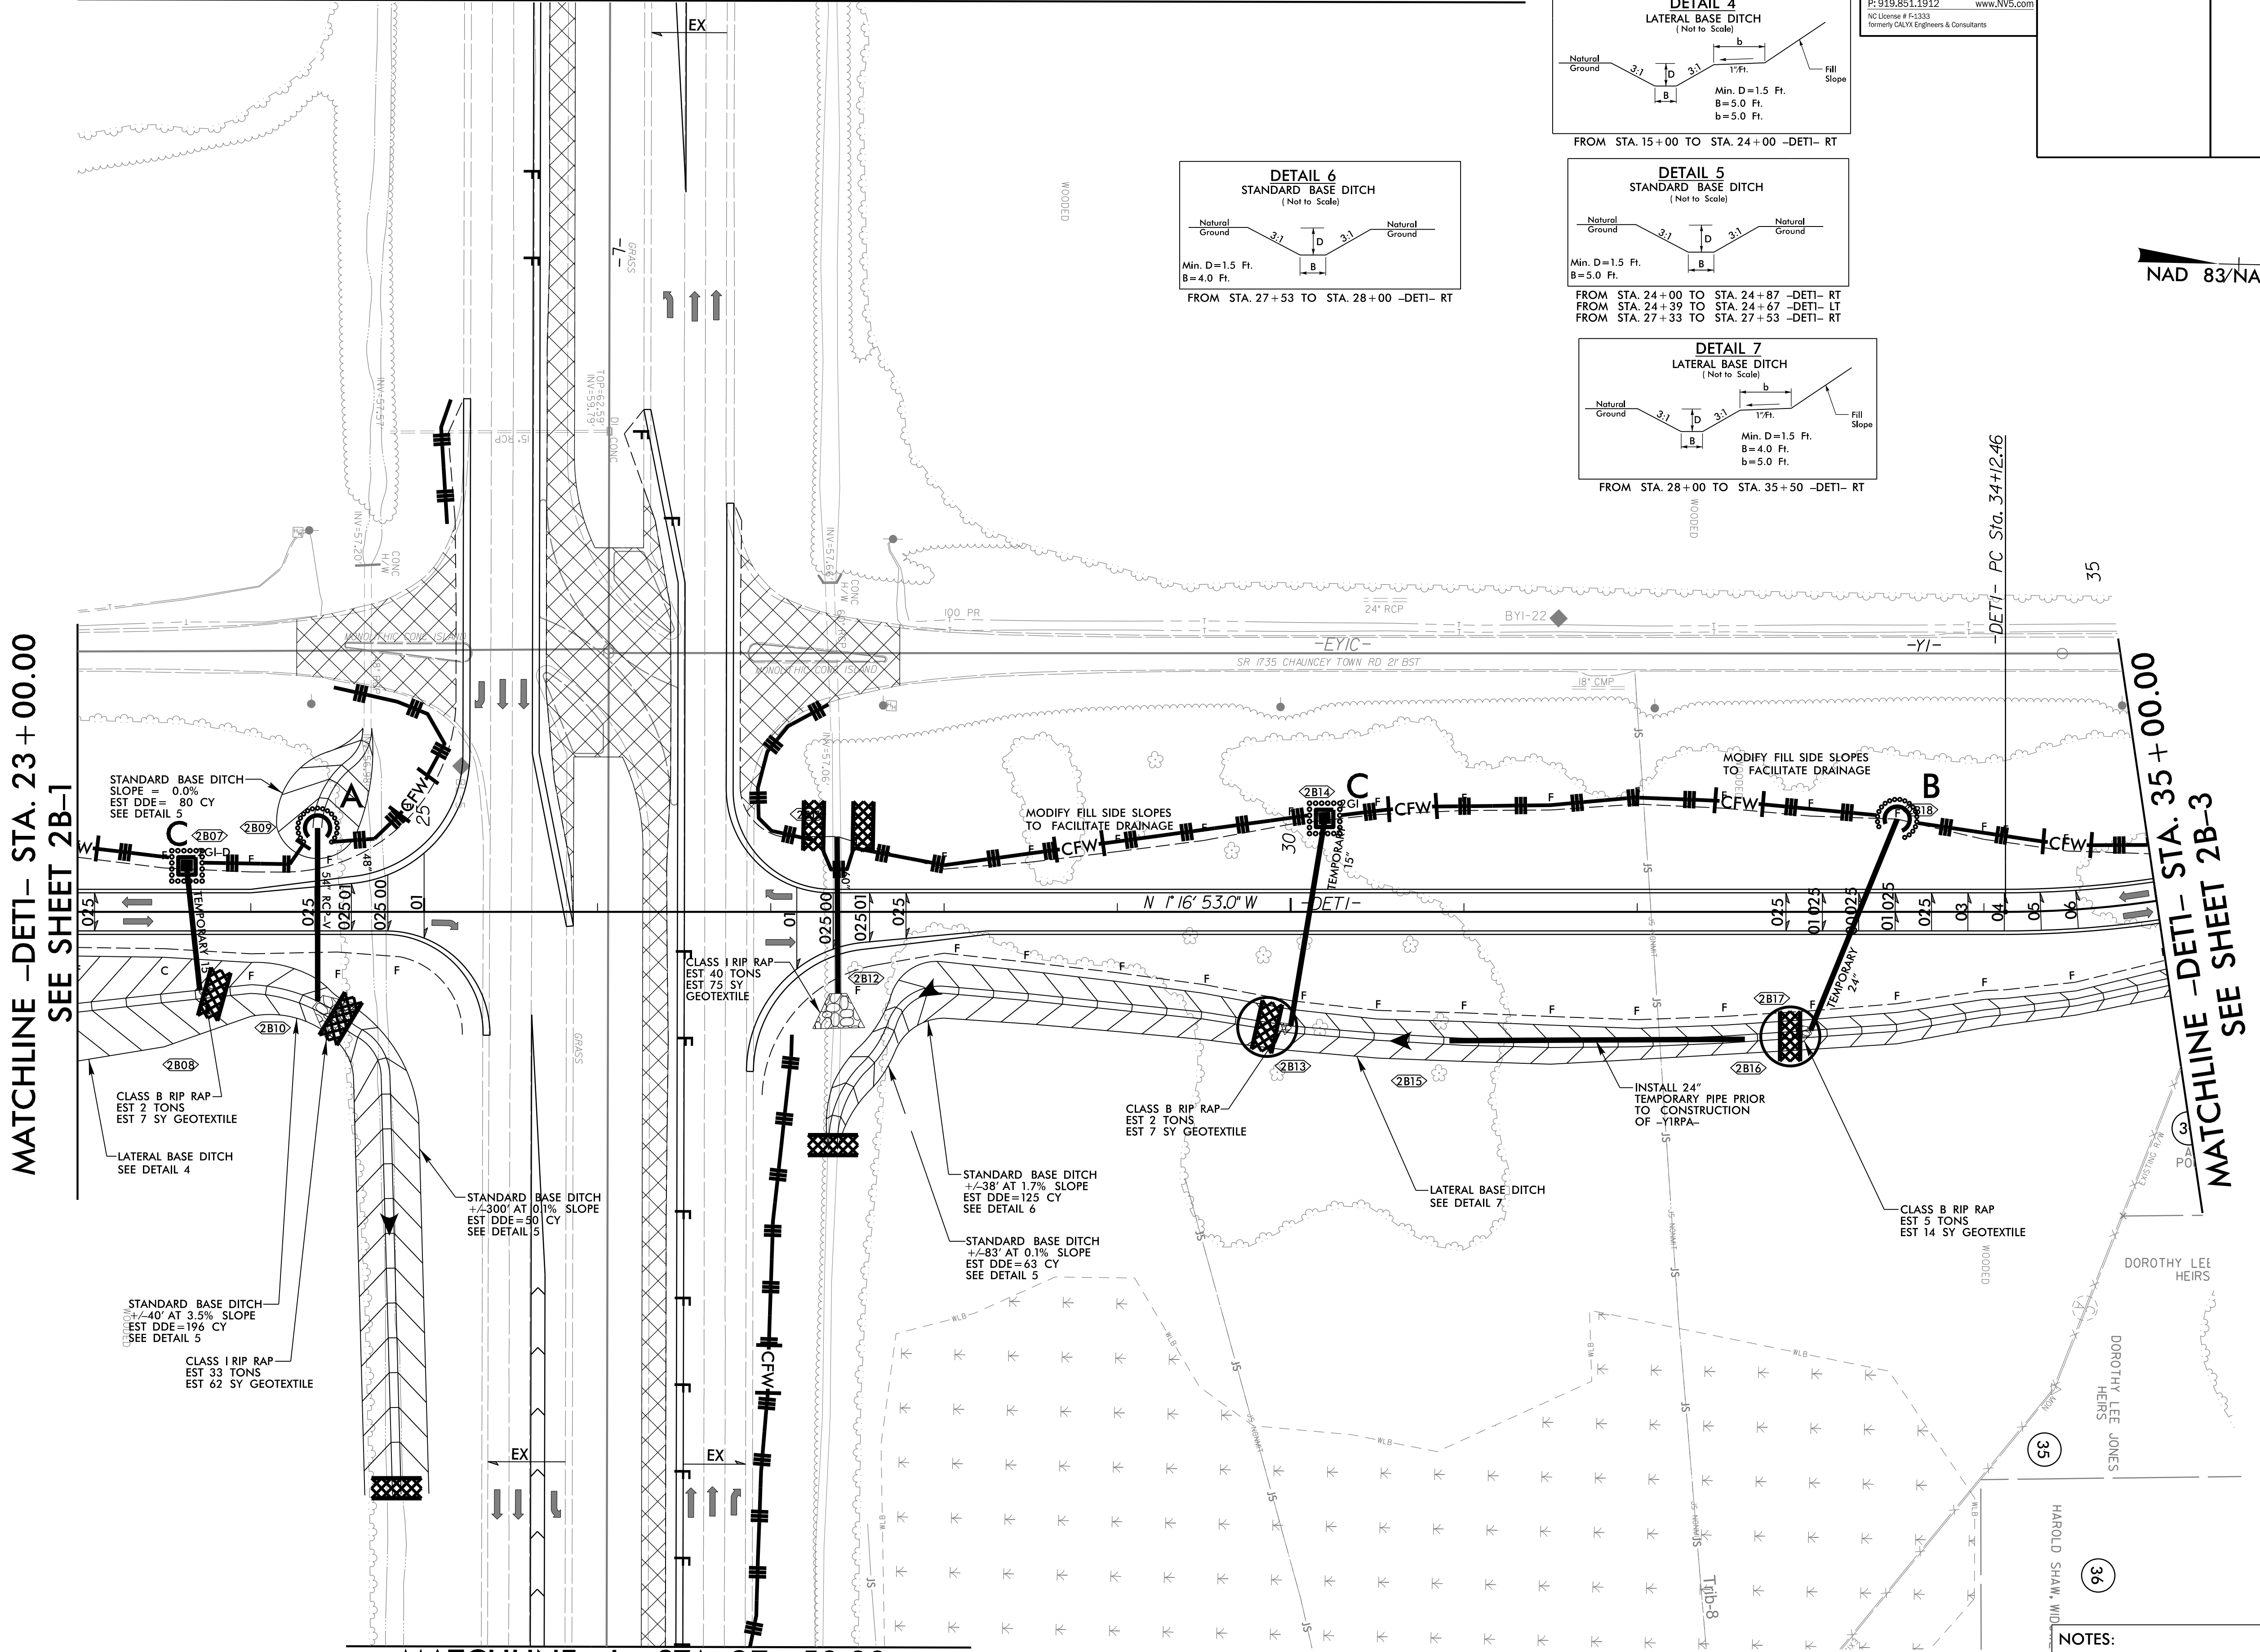

MATCHLINE -L- STA. 27+50.00  
SEE SHEET 2B-5

- NOTES:
- ▨ PROP PAVED SHOULDER
  - ▨ PAVEMENT REMOVAL
  - FOR -DETI- PROFILE, SEE SHEET 44

REVISIONS

3/14/2022  
R5819\_R5820\_REU\_EC\_PSH2B-2\_FINAL.dgn  
JSE/ETC/MLT